

Elizabeth Alcantar, Mayor
Jose R. Gonzalez, Vice Mayor
Chris Garcia, Council Member
Jack M. Guerrero, Council Member
Blanca Lozoya, Council Member



REMOTE TELECONFERENCE AND ELECTRONICALLY

This meeting will be conducted telephonically and electronically pursuant to the State of California Executive Order No. 29-20.

Teleconference Phone Number:

+1 (253) 215-8782

Meeting ID: 946 1152 7126

<https://zoom.us/j/94611527126>

AGENDA

**A REGULAR MEETING
OF THE CUDAHY CITY COUNCIL
and JOINT MEETING of the
CITY OF CUDAHY AS SUCCESSOR AGENCY and HOUSING SUCCESSOR AGENCY
TO THE CUDAHY DEVELOPMENT COMMISSION
Tuesday, April 21, 2020 – 6:30 P.M.**

Written materials distributed to the City Council within 72 hours of the City Council meeting shall be available for public inspection at www.cityofcudahy.com

Rules of Decorum

Under the Government Code, the City Council may regulate disruptive behavior that impedes the City Council Meeting.

Disruptive conduct may include, but is not limited to:

- Screaming or yelling during another audience member's public comments period;
- Profane language directed at individuals in the meeting room;
- Throwing objects at other individuals in the meeting room;
- Verbal altercations with other individuals in the meeting room; and
- Going beyond the allotted three-minute public comment period granted.

When a person's or group's conduct disrupts the meeting, the Mayor or presiding officer will request that the person or group stop the disruptive behavior, and WARN the person or group that they will be asked to leave the meeting room if the behavior continues.

If the person or group refuses to stop the disruptive behavior, the Mayor or presiding officer may order the person or group to leave the meeting room, and may request that those persons be escorted from the meeting room. Any person who, without authority of law, willfully disturbs or breaks up a City Council meeting is guilty of a misdemeanor. (Pen. Code, § 403.)

It should also be noted that any person who WILLFULLY disturbs or breaks up the City Council meeting may be arrested for a misdemeanor offense. (Penal Code, § 403.)

1. CALL TO ORDER

2. ROLL CALL

Council / Agency Member Garcia
Council / Agency Member Guerrero
Council / Agency Member Lozoya
Vice Mayor / Vice Chair Gonzalez
Mayor / Chair Alcantar

3. PLEDGE OF ALLEGIANCE

4. PRESENTATIONS

5. PUBLIC COMMENTS

(Each member of the public may provide a public comment telephonically or electronically if he or she wishes to address the City Council. Members of the public are permitted to speak for three (3) minutes concerning items under the City Council's jurisdiction, including items on the agenda and closed session items.)

(Any person who, without authority of law, willfully disturbs or breaks up a City Council meeting is guilty of a misdemeanor. (Pen. Code, § 403).)

6. CITY COUNCIL COMMENTS / REQUESTS FOR AGENDA ITEMS (Each Council Member is limited to three minutes.)

(This is the time for the City Council / Agency to comment on any topics related to "City Business," including announcements, reflections on city / regional events, response to public comments, suggested discussion topics for future council meetings, general concerns about particular city matters, questions to the staff, and directives to the staff (subject to approval / consent of the City Council majority members present, regarding staff directives). Each Council / Agency Member will be allowed to speak for a period not to exceed three (3) minutes. Notwithstanding the foregoing, the City Council Members shall not use this comment period for serial discussions or debate between members on City business matters not properly agendized. The City Attorney shall be responsible for regulating this aspect of the proceeding.)

7. CITY MANAGER REPORT (information only)

8. REPORTS REGARDING AD HOC, ADVISORY, STANDING, OR OTHER COMMITTEE MEETINGS

9. WAIVER OF FULL READING OF RESOLUTIONS AND ORDINANCES

(Consideration to waive full text reading of all Resolutions and Ordinances by single motion made at the start of each meeting, subject to the ability of the City Council / Agency to read the full text of selected resolutions and ordinances when the item is addressed by subsequent motion.)
(COUNCIL / AGENCY)

Recommendation: Approve the Waiver of Full Reading of Resolutions and Ordinances.

10. CONSENT CALENDAR

(Items under the Consent Calendar are considered routine and will be enacted by one motion. There will be no separate discussion of these items unless a Council / Agency Member so requests, in which event the item will be removed from the Consent Calendar and considered separately.)

- A. Approval of the Local Agency Investment Fund (LAIF) for the Month of November 2019 *(page 11)*

Presented by Finance Director

Recommendation: The City Council is requested to approve the Local Agency Investment Fund (LAIF) Report for the month of November 2019 in the amount of \$5,048,584.71.

- B. Approval of the City Demands and Payroll Including Cash and Investment Report for the Month of November 2019 *(page 15)*

Presented by Finance Director

Recommendation: The City Council is requested to approve the Demands and Payroll in the amount of \$835,715.61 including Cash and Investment Report by Fund for the month of November 2019.

- C. Approval of the Local Agency Investment Fund (LAIF) for the Month of December 2019 *(page 31)*

Presented by Finance Director

Recommendation: The City Council is requested to approve the Local Agency Investment Fund (LAIF) Report for the month of December 2019 in the amount of \$5,048,584.71.

- D. Approval of the City Demands and Payroll Including Cash and Investment Report for the Month of December 2019 *(page 35)*

Presented by Finance Director

Recommendation: The City Council is requested to approve the Demands and Payroll in the amount of \$2,866,576.51 including Cash and Investment Report by Fund for the month of December 2019.

- E. Approval of the Local Agency Investment Fund (LAIF) for the Month of January 2020 (*page 53*)

Presented by Finance Director

Recommendation: The City Council is requested to approve the Local Agency Investment Fund (LAIF) Report for the month of January 2020 in the amount of \$5,077,584.51.

- F. Approval of the City Demands and Payroll Including Cash and Investment Report for the Month of January 2020 (*page 57*)

Presented by Finance Director

Recommendation: The City Council is requested to approve the Demands and Payroll in the amount of \$699,291.67 including Cash and Investment Report by Fund for the month of January 2020.

- G. Consideration to Review and Approve the Draft Minutes of February 18, 2020, for the Regular Meeting of the City Council and the Joint Meeting of the City of Cudahy as Successor Agency and Housing Successor Agency to the Cudahy Development Commission and Special Meeting of the City Council and Successor Agency for March 16, 2020, March 23, 2020, and March 30, 2020 (*page 73*)

Presented by City Clerk's Office

Recommendation: The City Council is requested to review and approve the City Council / Successor Agency Draft Minutes for February 18, 2020, March 16, 2020, March 23, 2020, and March 30, 2020.

11. PUBLIC HEARING

- A. Conditional Use Permit No.38-371 to approve a 50% density bonus permitting three of the nine proposed dwelling units for the development at 7919 Wilcox Avenue in the High Density Residential (HDR) Zone, including associated concessions for the property located at 7919 Wilcox Avenue (APN 6224-003-021) (*page 103*)

Presented by Interim Community Development Manager

Recommendation:

The City Council is requested to:

1. Open the public hearing to receive comments on the proposed Conditional Use Permit request and then close the public hearing; and
2. Approve Resolution No. 20-11, approving Conditional Use Permit No. 38-371 to allow a 50 percent density bonus of the number of "base" units allowed in the underlying zone, and incorporating affordable housing units.

12. BUSINESS SESSION

- A. Consideration and Adoption of an Urgency Ordinance Enacting a Temporary Moratorium on Evictions for Residential and Non-Essential Commercial Tenants *(page 149)*

Presented by City Attorney's Office

Recommendation: The City Council is recommended to adopt an Urgency Ordinance enacting a temporary moratorium on evictions due to the nonpayment of rent for residential and non-essential commercial tenants where failure to pay rent results from income loss resulting from the novel Coronavirus (COVID-19).

- B. Consideration and Adoption of an Urgency Ordinance Enacting a Temporary Moratorium on Utility Cutoffs for Both Residential and Commercial Tenants *(page 175)*

Presented by City Attorney's Office

Recommendation: The City Council is recommended to adopt an Urgency Ordinance enacting a temporary moratorium on utility cutoffs for both residential and commercial tenants due to nonpayment where the failure to pay results from income loss resulting from the novel Coronavirus (COVID-19).

- C. Adoption of a Proposed Resolution No. 20-10 Amending the City of Cudahy Fiscal Year (FY) 2019-2020 City Budget *(page 197)*

Presented by Finance Director

Recommendation: The City Council is requested to:

1. Receive and file the Fiscal Year (FY) 2019-2020 Mid-Year Budget review and related reports; and
2. Adopt Proposed Resolution No. 20-10 approving the requested amendments to the FY 2019-2020 City Budget as follows: increasing certain revenues in the General Fund by \$305,500, increasing certain

General Fund expenditures by \$485,950, and certain Special Revenue fund expenditures by \$24,900.

- D. Amendment No. 2 to Agreement for Solid Waste and Recyclable Materials Collection Services between the City of Cudahy and Consolidated Disposal Service, LLC. (the "Second Amendment")
(page 213)

Presented by City Manager

Recommendation: The City Council is requested to approve the Second Amendment for execution between the City of Cudahy (City) and Consolidated Disposal Services (Republic Services).

13. COUNCIL DISCUSSION

A. Council Member Guerrero

- i. Adopted Ordinance No. 630, which added Chapter 2.56 of Title 2 of the Cudahy municipal code establishing post-government employment restrictions.

RECESS TO CLOSED SESSION

This is the time at which the City Council will meet in closed session to go over items of business on the closed session agenda. Once closed session is completed and the City Council returns from closed session into open session, members of the public may then rejoin the proceedings.

14. CLOSED SESSION

DELIBERATING AS CUDAHY SUCCESSOR AGENCY

A. Closed Session Pursuant to Government Code Section 54956.8 – Conference with Real Property Negotiators

Property Location:

Site No. 1 Elizabeth Street Residential Property

5256 Elizabeth Street APN: 6224-001-014

5260 Elizabeth Street APN: 6224-001-015

Successor Agency Negotiator: Santor Nishizaki, Executive Director, Dave Gondek, Deputy City Attorney, Victor Ponto, City Attorney

Negotiating parties: Chief Administrative Officer

Under Negotiation: Price and Terms

B. Closed Session Pursuant to Government Code Section 54956.8 – Conference with Real Property Negotiators

Property Location:

Site No. 2 Atlantic Avenue/Santa Ana Street Commercial Property
4734 Santa Ana Street APN: 6224-018-008
8110 South Atlantic Avenue APN: 6224-018-071
8100 South Atlantic Avenue APN: 6224-018-068
Santa Ana Street APN: 6224-018-070
4720 Santa Ana Street APN: 6224-018-069

Successor Agency Negotiator: Santor Nishizaki, Executive Director, Dave Gondek, Deputy City Attorney, Victor Ponto, City Attorney
Negotiating parties: Chief Administrative Officer
Under Negotiation: Price and Terms

C. Closed Session Pursuant to Government Code Section 54956.8 – Conference with Real Property Negotiators

Property Location:

Site No. 3 Santa Ana Street Residential Property
4610 Santa Ana Street APN: 6224-019-014

Successor Agency Negotiator: Santor Nishizaki, Executive Director, Dave Gondek, Deputy City Attorney, Victor Ponto, City Attorney
Negotiating parties: Chief Administrative Officer
Under Negotiation: Price and Terms

D. Closed Session Pursuant to Government Code Section 54956.8 – Conference with Real Property Negotiators

Property Location:

Site No. 4 Atlantic Avenue/Cecilia Street Commercial Property
8135 South Atlantic Avenue APN: 6224-022-001
4629 Cecilia Street APN: 6224-022-004
8201 South Atlantic Avenue APN: 6224-022-002
8221 South Atlantic Avenue APN: 6224-022-012
4633 Cecilia Street APN: 6224-022-003

Successor Agency Negotiator: Santor Nishizaki, Executive Director, Dave Gondek, Deputy City Attorney, Victor Ponto, City Attorney
Negotiating parties: Chief Administrative Officer
Under Negotiation: Price and Terms

E. Closed Session Pursuant to Government Code Section 54956.8 – Conference with Real Property Negotiators

Property Location:

Site No. 5 Atlantic Avenue/Patata Street Commercial Property
4819 Patata Street APN: 6224-034-014
8420 South Atlantic Avenue APN: 6224-034-032 APN: 6224-034-040
Patata Street APN: 6224-034-041

Successor Agency Negotiator: Santor Nishizaki, Executive Director, Dave Gondek, Deputy City Attorney, Victor Ponto, City Attorney
Negotiating parties: Chief Administrative Officer
Under Negotiation: Price and Terms

F. Closed Session Pursuant to Government Code Section 54956.8 – Conference with Real Property Negotiators

Property Location:

Site No. 6 Atlantic Avenue/Clara Street Commercial Property
4613 Clara Street APN: 6226-022-002
7660 South Atlantic Avenue APN: 6226-022-008
7630 South Atlantic Avenue APN: 6226-022-019 APN: 6226-022-020
7638 South Atlantic Avenue APN: 6226-022-023
7644 South Atlantic Avenue APN: 6226-022-022
No address APN: 6226-022-021 APN: 6226-022-024

Successor Agency Negotiator: Santor Nishizaki, Executive Director, Dave Gondek, Deputy City Attorney, Victor Ponto, City Attorney
Negotiating parties: Chief Administrative Officer
Under Negotiation: Price and Terms

G. Closed Session Pursuant to Government Code Section 54956.8 – Conference with Real Property Negotiator

Properties:

– 8100 Atlantic Ave., 4720 Santa Ana St., 8110 Atlantic Ave., 4734 Santa Ana St. (APN 6224-018-068, 069, 070, 071, 008)
– 8135 Atlantic Ave., 4629 Cecilia St., 8201 S. Atlantic, 4633 Cecilia St., 8221 S. Atlantic Ave. (APN 6224-022-001, 004, 002, 003, 012)
– 4819 Patata, 8420 S. Atlantic Ave. (APN 6224-034-014, 032, 040, 041)
– 4613/4615 Clara St., 7630 Atlantic Blvd., 7660 Atlantic Blvd., 7638 Atlantic Blvd., 7644 Atlantic Blvd. (APN 6226-022-002, 019, 020, 008, 021, 022, 023, 024)
– 4610 Santa Ana St. (APN 6224-019-014)

City Negotiators: Acting City Manager, Santor Nishizaki and City Attorney
Negotiating Parties: Cudahy LF, LLC
Under Negotiation: Price and terms of payment

DELIBERATING AS CITY COUNCIL

H. Closed Session Pursuant to Government Code Section 54956.9(d)(4) – Conference with Legal Counsel to Discuss the Initiation of Litigation – One Matter

RECONVENE TO OPEN SESSION

15. CLOSED SESSION ANNOUNCEMENT


16. ADJOURNMENT

I, Richard Iglesias, hereby certify under penalty of perjury under the laws of the State of California that the foregoing agenda was posted on the City's Website not less than 72 hours prior to the meeting. A copy of said Agenda is on file in the City Clerk's Office.

Dated this 17th day of April 2020


Richard Iglesias
Assistant City Clerk

Blank Page

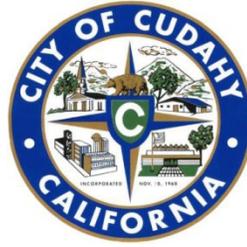

Item Number 10A

STAFF REPORT

Date: April 21, 2020
To: Honorable Mayor/Chair and City Council/Agency Members
From: Santor Nishizaki, Acting City Manager/Executive Director
By: Steven Dobrenen, Finance Director
Subject: **Approval of the Local Agency Investment Fund (LAIF) for the Month of November 2019**

RECOMMENDATION

The City Council is requested to approve the Local Agency Investment Fund (LAIF) Report for the month of November 2019 in the amount of \$5,048,584.71.

BACKGROUND

1. In 1955, the Pooled Money Investment Account (PMIA) started. LAIF became part of the PMIA. The oversight is provided by the Pooled Money Investment Board (PMIB) and an in-house Investment Committee. The PMIB members consist of the State Treasurer, Director of Finance, and State Controller.
2. In 1977, LAIF was created as a voluntary program by Section 16429.1 et seq. of the California Government Code. The program was intended to be used as an investment alternative for California's local governments and special districts. The LAIF continues today under State Treasurer Fiona Ma's administration.
3. On November 1, 2019, the balance in LAIF was \$5,048,584.71 (See Attachment).
4. On November 30, 2019, the balance in LAIF was \$5,048,584.71 (See Attachment).

ANALYSIS

The voluntary program offers local agencies the opportunity to participate in a major portfolio, which invests hundreds of millions of dollars, using the investment expertise of the State Treasurer's Office investment staff at no additional cost to the taxpayer.

All securities are purchased under the authority of Government Code Section 16430 and 16480.4. The State Treasurer's Office takes delivery of all securities purchased on a delivery versus payment basis using a third party custodian.

Cudahy Municipal Code Section 3.04.080 indicates, "Except as otherwise provided, no warrant shall be drawn or evidence of indebtedness issued unless there shall be at the time sufficient money in the treasury legally applicable to the payment of the same."

CONCLUSION

Once the City Council approves the November 2019 LAIF, the LAIF ending balance of \$5,048,584.71 may be relied upon when determining whether or not there are sufficient funds available to pay demands and payroll as required by Cudahy Municipal Code Section 3.04.080.

FINANCIAL IMPACT

None

ATTACHMENT


Local Agency Investment Fund (LAIF) Balance

LOCAL AGENCY INVESTMENT FUND

General Account - City #98-19-225

Beginning Balance as of	November 01, 2019	<u>\$5,048,584.71</u>
Ending Balance as of	November 30, 2019	<u>\$5,048,584.71</u> =====

Blank Page

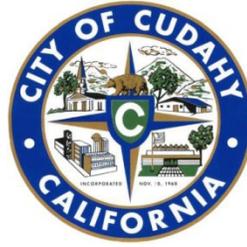

Item Number 10B

STAFF REPORT

Date: April 21, 2020

To: Honorable Mayor/Chair and City Council/Agency Members

From: Santor Nishizaki, Acting City Manager/Executive Director
By: Steven Dobrenen, Finance Director

Subject: **Approval of the City Demands and Payroll Including Cash and Investment Report for the Month of November 2019**

RECOMMENDATION

The City Council is requested to approve the Demands and Payroll in the amount of \$835,715.61 including Cash and Investment Report by Fund for the month of November 2019.

BACKGROUND

1. On December 13, 1993, Ordinance 476 was adopted and codified as Cudahy Municipal Code Section 3.04.080 indicating, "Except as otherwise provided, no warrant shall be drawn or evidence of indebtedness issued unless there shall be at the time sufficient money in the treasury legally applicable to the payment of the same."
2. On November 2019, the following demands and payroll have been audited by the Finance Department:

Demands	\$	665,957.96 (Attachment A)
Payroll Warrants	\$	99,536.59 (Attachment B)
	\$	70,221.06 (Attachment B)
Total:	\$	835,715.61

ANALYSIS

The Check Register Report (Attachment A), Payroll Warrants including payroll taxes and insurance premiums (Attachment B), Cash and Investment Report by Fund November 2019 (Attachment C) indicate that the cash and investment balance was sufficient for disbursements for the month of November 2019 , (Attachment D) a summary of cash received and disbursed by month during Fiscal Year (FY) 2019-20, and (Attachment E) a summary of cash received and disbursed by month during FY 2018-19.

Cudahy Municipal Code Section 3.04.070 indicates, "...Budgeted demands paid by warrant prior to audit by the council shall be presented to the council for ratification and approval..."

CONCLUSION

The Finance Director certifies to the accuracy and availability of funds for payment. A Demand/Warrant Register has been submitted to the City Council for approval in accordance with Cudahy Municipal Code Section 3.04.070.

FINANCIAL IMPACT

The Cash and Investment Report by Fund (Attachment C) indicates how the total disbursements of \$835,715.61 were distributed between the funds of the City.

ATTACHMENTS

- A. Check Register Report
- B. Payroll Warrants including payroll taxes and insurance premiums
- C. Cash and Investment Report by Fund November 2019
- D. Summary of Cash Receipt / Disbursement by Month FY 2019-20
- E. Summary of Cash Receipt / Disbursement by Month FY 2018-19

City of Cudahy

BANK: WELLS FARGO BANK

Check Number	Check Date Void/Stop Date	Reconcile Date	Vendor# Status	Vendor Name Check Description	Gross Discount	Amount
50555	11/06/2019		1778 Printed	ALL CITY MANAGEMENT Aug 11 - Aug 24 2019	12,586.86 0.00	12,586.86
					Check Amount	12,586.86
Ref#	GL Number	Gross	Discount	Amount		
33625	001-4520-6730.000	2,076.62	0.00	2,076.62		
33626	001-4520-6730.000	2,415.66	0.00	2,415.66		
33627	001-4520-6730.000	2,330.90	0.00	2,330.90		
33628	001-4520-6730.000	2,585.18	0.00	2,585.18		
33629	001-4520-6730.000	2,161.38	0.00	2,161.38		
33630	001-4520-6730.000	1,017.12	0.00	1,017.12		
50556	11/18/2019		10535 Printed	ALCANTAR ELIZABETH Reimb Candidate Statement	192.50 0.00	192.50
					Check Amount	192.50
Ref#	GL Number	Gross	Discount	Amount		
33644	001-0000-4919.000	192.50	0.00	192.50		
50557	11/18/2019		9966 Printed	AT & T LONG DISTANCE SERVICE 323 773 5143 10/24/19 Billing	88.49 0.00	88.49
					Check Amount	88.49
Ref#	GL Number	Gross	Discount	Amount		
33687	001-4020-6390.000	44.13	0.00	44.13		
33689	001-4020-6390.000	44.36	0.00	44.36		
50558	11/18/2019		8021 Printed	AT & T MOBILITY Cell Phones 11/02 Billing	1,837.67 0.00	1,837.67
					Check Amount	1,837.67
Ref#	GL Number	Gross	Discount	Amount		
33693	201-4425-6390.000	126.72	0.00	126.72		
33693	001-4020-6390.000	479.81	0.00	479.81		
33694	201-4425-6390.000	125.50	0.00	125.50		
33694	001-4020-6390.000	493.15	0.00	493.15		
33695	201-4425-6390.000	125.15	0.00	125.15		
33695	001-4020-6390.000	487.34	0.00	487.34		
50559	11/18/2019		0057-2 Printed	AT & T PHONE SERVICE 323 773 1522 9/25 10/24 2019	2,583.48 0.00	2,583.48
					Check Amount	2,583.48
Ref#	GL Number	Gross	Discount	Amount		
33683	001-4020-6390.000	2,327.93	0.00	2,327.93		
33684	001-4020-6390.000	255.55	0.00	255.55		
50560	11/18/2019		10133 Printed	AVANT-GARDE, INC. Funding Compliance Services	2,730.00 0.00	2,730.00
					Check Amount	2,730.00
Ref#	GL Number	Gross	Discount	Amount		
33678	001-4210-6720.000	1,107.50	0.00	1,107.50		
33678	510-4620-6720.000	585.00	0.00	585.00		
33678	510-7116-6720.000	1,037.50	0.00	1,037.50		
50561	11/18/2019		5573 Printed	BEN'S AIRLESS Repair Paint Sprayer	153.30 0.00	153.30

Check Register Report

Date: 03/13/2020

Time: 10:15 am

Page: 2

City of Cudahy

BANK: WELLS FARGO BANK

Check Number	Check Date Void/Stop Date	Reconcile Date	Vendor# Status	Vendor Name Check Description	Gross Discount	Amount																				
<table border="1"> <thead> <tr> <th>Ref#</th> <th>GL Number</th> <th>Gross</th> <th>Discount</th> <th>Amount</th> </tr> </thead> <tbody> <tr> <td>33656</td> <td>201-4425-6770.000</td> <td>153.30</td> <td>0.00</td> <td>153.30</td> </tr> </tbody> </table>							Ref#	GL Number	Gross	Discount	Amount	33656	201-4425-6770.000	153.30	0.00	153.30										
Ref#	GL Number	Gross	Discount	Amount																						
33656	201-4425-6770.000	153.30	0.00	153.30																						
				Check Amount		153.30																				
50562	11/18/2019		0136 Printed	CITY OF SOUTH GATE Nov 2019 PW Maintenance	75.00 0.00	75.00																				
<table border="1"> <thead> <tr> <th>Ref#</th> <th>GL Number</th> <th>Gross</th> <th>Discount</th> <th>Amount</th> </tr> </thead> <tbody> <tr> <td>33653</td> <td>201-4420-6771.000</td> <td>75.00</td> <td>0.00</td> <td>75.00</td> </tr> </tbody> </table>							Ref#	GL Number	Gross	Discount	Amount	33653	201-4420-6771.000	75.00	0.00	75.00										
Ref#	GL Number	Gross	Discount	Amount																						
33653	201-4420-6771.000	75.00	0.00	75.00																						
				Check Amount		75.00																				
50563	11/18/2019		0186 Printed	COUNTY OF LOS ANGELES Sept 2019 Housing Costs	9,965.30 0.00	9,965.30																				
<table border="1"> <thead> <tr> <th>Ref#</th> <th>GL Number</th> <th>Gross</th> <th>Discount</th> <th>Amount</th> </tr> </thead> <tbody> <tr> <td>33659</td> <td>001-4510-6703.000</td> <td>9,965.30</td> <td>0.00</td> <td>9,965.30</td> </tr> </tbody> </table>							Ref#	GL Number	Gross	Discount	Amount	33659	001-4510-6703.000	9,965.30	0.00	9,965.30										
Ref#	GL Number	Gross	Discount	Amount																						
33659	001-4510-6703.000	9,965.30	0.00	9,965.30																						
				Check Amount		9,965.30																				
50564	11/18/2019		10517 Printed	DELL FINANCIAL SERVICES LLC Computer Leases Dec 2019	551.50 0.00	551.50																				
<table border="1"> <thead> <tr> <th>Ref#</th> <th>GL Number</th> <th>Gross</th> <th>Discount</th> <th>Amount</th> </tr> </thead> <tbody> <tr> <td>33697</td> <td>001-4020-6910.000</td> <td>551.50</td> <td>0.00</td> <td>551.50</td> </tr> </tbody> </table>							Ref#	GL Number	Gross	Discount	Amount	33697	001-4020-6910.000	551.50	0.00	551.50										
Ref#	GL Number	Gross	Discount	Amount																						
33697	001-4020-6910.000	551.50	0.00	551.50																						
				Check Amount		551.50																				
50565	11/18/2019		5741 Printed	DEPARTMENT OF JUSTICE Oct 2019 Fingerprint Apps FBI	98.00 0.00	98.00																				
<table border="1"> <thead> <tr> <th>Ref#</th> <th>GL Number</th> <th>Gross</th> <th>Discount</th> <th>Amount</th> </tr> </thead> <tbody> <tr> <td>33643</td> <td>001-4015-6320.000</td> <td>98.00</td> <td>0.00</td> <td>98.00</td> </tr> </tbody> </table>							Ref#	GL Number	Gross	Discount	Amount	33643	001-4015-6320.000	98.00	0.00	98.00										
Ref#	GL Number	Gross	Discount	Amount																						
33643	001-4015-6320.000	98.00	0.00	98.00																						
				Check Amount		98.00																				
50566	11/18/2019		10446 Printed	EJMA PLANNING Planning/Development Services	18,960.00 0.00	18,960.00																				
<table border="1"> <thead> <tr> <th>Ref#</th> <th>GL Number</th> <th>Gross</th> <th>Discount</th> <th>Amount</th> </tr> </thead> <tbody> <tr> <td>33662</td> <td>001-4215-6762.000</td> <td>18,960.00</td> <td>0.00</td> <td>18,960.00</td> </tr> </tbody> </table>							Ref#	GL Number	Gross	Discount	Amount	33662	001-4215-6762.000	18,960.00	0.00	18,960.00										
Ref#	GL Number	Gross	Discount	Amount																						
33662	001-4215-6762.000	18,960.00	0.00	18,960.00																						
				Check Amount		18,960.00																				
50567	11/18/2019		10179 Printed	EMPIRE CLEANING SUPPLY Janitorial Supplies	1,920.75 0.00	1,920.75																				
<table border="1"> <thead> <tr> <th>Ref#</th> <th>GL Number</th> <th>Gross</th> <th>Discount</th> <th>Amount</th> </tr> </thead> <tbody> <tr> <td>33672</td> <td>001-4020-6080.000</td> <td>244.16</td> <td>0.00</td> <td>244.16</td> </tr> <tr> <td>33673</td> <td>001-4020-6080.000</td> <td>1,676.59</td> <td>0.00</td> <td>1,676.59</td> </tr> </tbody> </table>							Ref#	GL Number	Gross	Discount	Amount	33672	001-4020-6080.000	244.16	0.00	244.16	33673	001-4020-6080.000	1,676.59	0.00	1,676.59					
Ref#	GL Number	Gross	Discount	Amount																						
33672	001-4020-6080.000	244.16	0.00	244.16																						
33673	001-4020-6080.000	1,676.59	0.00	1,676.59																						
				Check Amount		1,920.75																				
50568	11/18/2019		0569 Printed	FEDERAL EXPRESS SERVICES Express Mail Oct	426.32 0.00	426.32																				
<table border="1"> <thead> <tr> <th>Ref#</th> <th>GL Number</th> <th>Gross</th> <th>Discount</th> <th>Amount</th> </tr> </thead> <tbody> <tr> <td>33686</td> <td>001-4020-6385.000</td> <td>372.21</td> <td>0.00</td> <td>372.21</td> </tr> <tr> <td>33691</td> <td>001-4020-6385.000</td> <td>17.24</td> <td>0.00</td> <td>17.24</td> </tr> <tr> <td>33698</td> <td>001-4020-6385.000</td> <td>36.87</td> <td>0.00</td> <td>36.87</td> </tr> </tbody> </table>							Ref#	GL Number	Gross	Discount	Amount	33686	001-4020-6385.000	372.21	0.00	372.21	33691	001-4020-6385.000	17.24	0.00	17.24	33698	001-4020-6385.000	36.87	0.00	36.87
Ref#	GL Number	Gross	Discount	Amount																						
33686	001-4020-6385.000	372.21	0.00	372.21																						
33691	001-4020-6385.000	17.24	0.00	17.24																						
33698	001-4020-6385.000	36.87	0.00	36.87																						
				Check Amount		426.32																				
50569	11/18/2019		8018 Printed	FERNANDO'S HARDWARE & LUMBER Successor Agency Properties	152.99 0.00	152.99																				

Check Register Report

Date: 03/13/2020

Time: 10:15 am

Page: 3

City of Cudahy

BANK: WELLS FARGO BANK

Check Number	Check Date Void/Stop Date	Reconcile Date	Vendor# Status	Vendor Name Check Description	Gross Discount	Amount
50570	11/18/2019		0126-1 Printed	GOLDEN STATE WATER COMPANY 5229 Cecilia St	152.99	1,577.30
					0.00	1,577.30
					Check Amount	152.99
						0.00
		Ref#	GL Number	Gross	Discount	Amount
		33655	001-4930-6724.000	152.99	0.00	152.99
50571	11/18/2019		10548 Printed	GONZALEZ JOSE R Reimb Canddate Statment	192.50	192.50
					0.00	192.50
					Check Amount	1,577.30
		Ref#	GL Number	Gross	Discount	Amount
		33657	001-4020-6395.000	1,577.30	0.00	1,577.30
50572	11/18/2019		9960 Printed	GUERRERO JACK M Reimb Candidate Statement	192.50	192.50
					0.00	192.50
					Check Amount	192.50
		Ref#	GL Number	Gross	Discount	Amount
		33648	001-0000-4919.000	192.50	0.00	192.50
50573	11/18/2019		10053 Printed	HAULAWAY STORAGE CONTAINERS 9/18 - 10/15 2019	74.20	74.20
					0.00	74.20
					Check Amount	192.50
		Ref#	GL Number	Gross	Discount	Amount
		33645	001-0000-4919.000	192.50	0.00	192.50
50574	11/18/2019		9723 Printed	IT SYSTEM HOUSE, LLC IT Services Oct 2019	74.20	74.20
					0.00	74.20
					Check Amount	192.50
		Ref#	GL Number	Gross	Discount	Amount
		33663	001-4020-6970.000	74.20	0.00	74.20
50575	11/18/2019		10549 Printed	JIMENEZ MARIA Reimb Candidate Statement	3,200.00	3,200.00
					0.00	3,200.00
					Check Amount	74.20
		Ref#	GL Number	Gross	Discount	Amount
		33665	001-4020-6420.000	957.00	0.00	957.00
50576	11/18/2019		10394 Printed	KEENAN ASSOCIATES Replensish Workers Comp	96.25	96.25
					0.00	96.25
					Check Amount	3,200.00
		Ref#	GL Number	Gross	Discount	Amount
		33668	001-4020-6720.000	3,200.00	0.00	3,200.00
50577	11/18/2019		8057 Printed	KONICA MINOLTA BUSINESS BIZHUB Copier Lease	50,509.18	50,509.18
					0.00	50,509.18
					Check Amount	96.25
		Ref#	GL Number	Gross	Discount	Amount
		33669	001-4020-6014.000	297.49	0.00	297.49

Check Register Report

Date: 03/13/2020

Time: 10:15 am

Page: 4

City of Cudahy

BANK: WELLS FARGO BANK

Check Number	Check Date Void/Stop Date	Reconcile Date	Vendor# Status	Vendor Name Check Description	Gross Discount	Amount		
				Check Amount	297.49			
50578	11/18/2019		10457 Printed	LAW OFFICES OF GLENN WARD Legal Services	55,375.00 0.00	55,375.00		
				Check Amount	55,375.00			
				Ref#	GL Number	Gross	Discount	Amount
				33634	001-4215-6762.000	55,375.00	0.00	55,375.00
50579	11/18/2019		10448 Printed	MACIAS GINI & O'CONNELL Cannabis Reg Implementation	3,010.00 0.00	3,010.00		
				Check Amount	3,010.00			
				Ref#	GL Number	Gross	Discount	Amount
				33677	001-4215-6760.000	3,010.00	0.00	3,010.00
50580	11/18/2019		5072 Printed	MARIA SANTIAGO VICTOR Pizza 5K Event	88.20 0.00	88.20		
				Check Amount	3,010.00			
				Ref#	GL Number	Gross	Discount	Amount
				33675	001-4350-6585.000	88.20	0.00	88.20
50581	11/18/2019		10547 Printed	MARKOVICH CRISTIAN Reimb Candidate Statement	192.50 0.00	192.50		
				Check Amount	88.20			
				Ref#	GL Number	Gross	Discount	Amount
				33647	001-0000-4919.000	192.50	0.00	192.50
50582	11/18/2019		7014 Printed	NATIONWIDE ENVIRONMENTAL October 2019	8,208.00 0.00	8,208.00		
				Check Amount	192.50			
				Ref#	GL Number	Gross	Discount	Amount
				33669	201-4425-6778.000	8,208.00	0.00	8,208.00
50583	11/18/2019		10081-1 Printed	NEOFUNDS Oct 2019 Postage	500.85 0.00	500.85		
				Check Amount	8,208.00			
				Ref#	GL Number	Gross	Discount	Amount
				33685	001-4020-6385.000	500.85	0.00	500.85
50584	11/18/2019		10201-1 Printed	OLIVAREZ MADRUGA LEMIEUX Legal Services July 2019	37,818.58 0.00	37,818.58		
				Check Amount	500.85			
				Ref#	GL Number	Gross	Discount	Amount
				33635	001-4930-6755.000	1,675.15	0.00	1,675.15
				33635	001-4151-6720.000	1,398.50	0.00	1,398.50
				33635	001-4005-6755.000	17,192.10	0.00	17,192.10
				33636	001-4930-6755.000	2,572.92	0.00	2,572.92
				33636	001-4151-6720.000	874.50	0.00	874.50
				33636	001-4005-6760.000	1,780.50	0.00	1,780.50
				33636	001-4005-6755.000	7,855.15	0.00	7,855.15
				33637	001-4005-6755.000	152.50	0.00	152.50
				33638	001-4005-6755.000	440.00	0.00	440.00
				33639	001-4930-6755.000	1,572.26	0.00	1,572.26
				33640	001-4005-6755.000	2,051.50	0.00	2,051.50
				33641	001-4930-6755.000	136.50	0.00	136.50

Check Register Report

Date: 03/13/2020

Time: 10:15 am

Page: 6

City of Cudahy

BANK: WELLS FARGO BANK

Check Number	Check Date Void/Stop Date	Reconcile Date	Vendor# Status	Vendor Name Check Description	Gross Discount	Amount	
50593	11/18/2019		0070 Printed	SOUTHERN CALIFORNIA EDISON 4900 3/4 Cecelia	16,813.00 0.00	16,813.00	
<table border="1"> <thead> <tr> <th>Ref#</th> <th>GL Number</th> <th>Gross</th> <th>Discount</th> <th>Amount</th> </tr> </thead> <tbody> <tr> <td>33679</td> <td>350-4430-6318.000</td> <td>6.57</td> <td>0.00</td> <td>6.57</td> </tr> <tr> <td>33679</td> <td>201-4420-6318.000</td> <td>27.64</td> <td>0.00</td> <td>27.64</td> </tr> <tr> <td>33681</td> <td>350-4430-6318.000</td> <td>8.12</td> <td>0.00</td> <td>8.12</td> </tr> <tr> <td>33681</td> <td>201-4420-6318.000</td> <td>362.30</td> <td>0.00</td> <td>362.30</td> </tr> <tr> <td>33681</td> <td>001-4020-6318.000</td> <td>5,656.62</td> <td>0.00</td> <td>5,656.62</td> </tr> <tr> <td>33682</td> <td>350-4430-6318.000</td> <td>6,951.88</td> <td>0.00</td> <td>6,951.88</td> </tr> <tr> <td>33682</td> <td>201-4420-6318.000</td> <td>126.10</td> <td>0.00</td> <td>126.10</td> </tr> <tr> <td>33682</td> <td>001-4020-6318.000</td> <td>3,207.79</td> <td>0.00</td> <td>3,207.79</td> </tr> <tr> <td>33690</td> <td>201-4420-6318.000</td> <td>459.22</td> <td>0.00</td> <td>459.22</td> </tr> <tr> <td>33696</td> <td>350-4430-6318.000</td> <td>6.76</td> <td>0.00</td> <td>6.76</td> </tr> </tbody> </table>						Ref#	GL Number	Gross	Discount	Amount	33679	350-4430-6318.000	6.57	0.00	6.57	33679	201-4420-6318.000	27.64	0.00	27.64	33681	350-4430-6318.000	8.12	0.00	8.12	33681	201-4420-6318.000	362.30	0.00	362.30	33681	001-4020-6318.000	5,656.62	0.00	5,656.62	33682	350-4430-6318.000	6,951.88	0.00	6,951.88	33682	201-4420-6318.000	126.10	0.00	126.10	33682	001-4020-6318.000	3,207.79	0.00	3,207.79	33690	201-4420-6318.000	459.22	0.00	459.22	33696	350-4430-6318.000	6.76	0.00	6.76	Check Amount	16,813.00
Ref#	GL Number	Gross	Discount	Amount	
33679	350-4430-6318.000	6.57	0.00	6.57	
33679	201-4420-6318.000	27.64	0.00	27.64	
33681	350-4430-6318.000	8.12	0.00	8.12	
33681	201-4420-6318.000	362.30	0.00	362.30	
33681	001-4020-6318.000	5,656.62	0.00	5,656.62	
33682	350-4430-6318.000	6,951.88	0.00	6,951.88	
33682	201-4420-6318.000	126.10	0.00	126.10	
33682	001-4020-6318.000	3,207.79	0.00	3,207.79	
33690	201-4420-6318.000	459.22	0.00	459.22	
33696	350-4430-6318.000	6.76	0.00	6.76	
50594	11/18/2019		10508 Printed	SPAY INC Timing Equip 5K	1,514.95 0.00	1,514.95	
<table border="1"> <thead> <tr> <th>Ref#</th> <th>GL Number</th> <th>Gross</th> <th>Discount</th> <th>Amount</th> </tr> </thead> <tbody> <tr> <td>33664</td> <td>001-4350-6585.000</td> <td>1,514.95</td> <td>0.00</td> <td>1,514.95</td> </tr> </tbody> </table>						Ref#	GL Number	Gross	Discount	Amount	33664	001-4350-6585.000	1,514.95	0.00	1,514.95	Check Amount	1,514.95	
Ref#	GL Number	Gross	Discount	Amount	
33664	001-4350-6585.000	1,514.95	0.00	1,514.95	
50595	11/18/2019		8363 Printed	TIME WARNER CABLE 4835 Clara Street Internet	184.97 0.00	184.97	
<table border="1"> <thead> <tr> <th>Ref#</th> <th>GL Number</th> <th>Gross</th> <th>Discount</th> <th>Amount</th> </tr> </thead> <tbody> <tr> <td>33688</td> <td>001-4020-6396.000</td> <td>94.98</td> <td>0.00</td> <td>94.98</td> </tr> <tr> <td>33701</td> <td>001-4020-6396.000</td> <td>89.99</td> <td>0.00</td> <td>89.99</td> </tr> </tbody> </table>						Ref#	GL Number	Gross	Discount	Amount	33688	001-4020-6396.000	94.98	0.00	94.98	33701	001-4020-6396.000	89.99	0.00	89.99	Check Amount	184.97	
Ref#	GL Number	Gross	Discount	Amount	
33688	001-4020-6396.000	94.98	0.00	94.98	
33701	001-4020-6396.000	89.99	0.00	89.99	
50596	11/18/2019		0079 Printed	TRACT 180 WATER COMPANY 9/1 -10/31 2019	127.65 0.00	127.65	
<table border="1"> <thead> <tr> <th>Ref#</th> <th>GL Number</th> <th>Gross</th> <th>Discount</th> <th>Amount</th> </tr> </thead> <tbody> <tr> <td>33661</td> <td>201-4425-6395.000</td> <td>94.85</td> <td>0.00</td> <td>94.85</td> </tr> <tr> <td>33661</td> <td>001-4020-6395.000</td> <td>32.80</td> <td>0.00</td> <td>32.80</td> </tr> </tbody> </table>						Ref#	GL Number	Gross	Discount	Amount	33661	201-4425-6395.000	94.85	0.00	94.85	33661	001-4020-6395.000	32.80	0.00	32.80	Check Amount	127.65	
Ref#	GL Number	Gross	Discount	Amount	
33661	201-4425-6395.000	94.85	0.00	94.85	
33661	001-4020-6395.000	32.80	0.00	32.80	
50597	11/18/2019		0078 Printed	TRACT 349 MUTUAL WATER CO 8/15 - 10/15 2019	1,496.73 0.00	1,496.73	
<table border="1"> <thead> <tr> <th>Ref#</th> <th>GL Number</th> <th>Gross</th> <th>Discount</th> <th>Amount</th> </tr> </thead> <tbody> <tr> <td>33660</td> <td>201-4425-6395.000</td> <td>1,496.73</td> <td>0.00</td> <td>1,496.73</td> </tr> </tbody> </table>						Ref#	GL Number	Gross	Discount	Amount	33660	201-4425-6395.000	1,496.73	0.00	1,496.73	Check Amount	1,496.73	
Ref#	GL Number	Gross	Discount	Amount	
33660	201-4425-6395.000	1,496.73	0.00	1,496.73	
50598	11/18/2019		2859 Printed	UNDERGROUND SERVICE ALERT-SC New Ticket Charges	99.91 0.00	99.91	
<table border="1"> <thead> <tr> <th>Ref#</th> <th>GL Number</th> <th>Gross</th> <th>Discount</th> <th>Amount</th> </tr> </thead> <tbody> <tr> <td>33666</td> <td>201-4425-6735.000</td> <td>18.96</td> <td>0.00</td> <td>18.96</td> </tr> <tr> <td>33667</td> <td>201-4425-6735.000</td> <td>80.95</td> <td>0.00</td> <td>80.95</td> </tr> </tbody> </table>						Ref#	GL Number	Gross	Discount	Amount	33666	201-4425-6735.000	18.96	0.00	18.96	33667	201-4425-6735.000	80.95	0.00	80.95	Check Amount	99.91	
Ref#	GL Number	Gross	Discount	Amount	
33666	201-4425-6735.000	18.96	0.00	18.96	
33667	201-4425-6735.000	80.95	0.00	80.95	
50599	11/18/2019		5631 Printed	WELLS LOCK & KEY Tool Box Keys	10.50 0.00	10.50	
<table border="1"> <thead> <tr> <th>Ref#</th> <th>GL Number</th> <th>Gross</th> <th>Discount</th> <th>Amount</th> </tr> </thead> <tbody> <tr> <td>33654</td> <td>001-4020-6370.000</td> <td>10.50</td> <td>0.00</td> <td>10.50</td> </tr> </tbody> </table>						Ref#	GL Number	Gross	Discount	Amount	33654	001-4020-6370.000	10.50	0.00	10.50	
Ref#	GL Number	Gross	Discount	Amount	
33654	001-4020-6370.000	10.50	0.00	10.50	

Check Register Report

Date: 03/13/2020

Time: 10:15 am

Page: 7

City of Cudahy

BANK: WELLS FARGO BANK

Check Number	Check Date Void/Stop Date	Reconcile Date	Vendor# Status	Vendor Name Check Description	Gross Discount	Amount			
					Check Amount	10.50			
50600	11/18/2019		9951 Printed	WILLDAN Cannabis Program Plan Checks	34,360.75 0.00	34,360.75			
					Check Amount	34,360.75			
					Ref#	GL Number	Gross	Discount	Amount
					33632	001-4212-6720.000	5,010.00	0.00	5,010.00
					33668	001-4015-6720.000	11,830.00	0.00	11,830.00
					33670	001-4215-6720.000	15,109.00	0.00	15,109.00
					33671	001-4215-6762.000	2,411.75	0.00	2,411.75
					Check Amount	34,360.75			
50601	11/19/2019		10554 Printed	HEALTH NET INC Subscriber R03355882	4,557.30 0.00	4,557.30			
					Check Amount	4,557.30			
					Ref#	GL Number	Gross	Discount	Amount
					33702	001-4155-5130.000	4,557.30	0.00	4,557.30
					Check Amount	4,557.30			
50602	11/26/2019		10499 Printed	BOXING 4 KIDS LA Boxing Instructor Oct 2019	1,710.00 0.00	1,710.00			
					Check Amount	1,710.00			
					Ref#	GL Number	Gross	Discount	Amount
					33716	001-4350-6210.000	1,710.00	0.00	1,710.00
					Check Amount	1,710.00			
50603	11/26/2019		1206 Printed	COUNTY OF LOS ANGELES IND WAST Project W0302010	5,926.02 0.00	5,926.02			
					Check Amount	5,926.02			
					Ref#	GL Number	Gross	Discount	Amount
					33723	001-4216-6720.000	1,062.69	0.00	1,062.69
					33726	001-4216-6720.000	188.59	0.00	188.59
					33727	001-4216-6720.000	131.05	0.00	131.05
					33728	001-4216-6720.000	1,738.27	0.00	1,738.27
					33729	001-4216-6720.000	2,344.84	0.00	2,344.84
					33730	001-4216-6720.000	263.18	0.00	263.18
					33731	001-4216-6720.000	197.40	0.00	197.40
					Check Amount	5,926.02			
50604	11/26/2019		10005 Printed	DAPEER, ROSENBLIT & LITVAK Muni Code Enforcement Serv	3,280.71 0.00	3,280.71			
					Check Amount	3,280.71			
					Ref#	GL Number	Gross	Discount	Amount
					33709	510-4230-6755.000	2,099.21	0.00	2,099.21
					33710	510-4230-6755.000	1,181.50	0.00	1,181.50
					Check Amount	3,280.71			
50605	11/26/2019		10485 Printed	ENTERPRISE FM TRUST Toy High/Ford Fusi Nov Lease	3,856.35 0.00	3,856.35			
					Check Amount	3,856.35			
					Ref#	GL Number	Gross	Discount	Amount
					33724	201-4425-6393.000	2,599.98	0.00	2,599.98
					33724	257-4780-6393.000	1,256.37	0.00	1,256.37
					Check Amount	3,856.35			
50606	11/26/2019		5795 Printed	GRANDE VISTA STEEL Steel Plate	41.90 0.00	41.90			
					Check Amount	41.90			
					Ref#	GL Number	Gross	Discount	Amount
					33721	201-4425-6150.000	41.90	0.00	41.90

Check Register Report

Date: 03/13/2020

Time: 10:15 am

Page: 8

City of Cudahy

BANK: WELLS FARGO BANK

Check Number	Check Date Void/Stop Date	Reconcile Date	Vendor# Status	Vendor Name Check Description	Gross Discount	Amount	
					Check Amount	41.90	
50607	11/26/2019		0197 Printed	LA COUNTY SHERIFF'S DEPARTMENT Law Enforcement Sept 2019	340,680.30 0.00	340,680.30	
					Check Amount	340,680.30	
<table border="1"> <thead> <tr> <th>Ref#</th> <th>GL Number</th> <th>Gross</th> <th>Discount</th> <th>Amount</th> </tr> </thead> <tbody> <tr> <td>33722</td> <td>001-4501-6763.000</td> <td>340,680.30</td> <td>0.00</td> <td>340,680.30</td> </tr> </tbody> </table>							Ref#	GL Number	Gross	Discount	Amount	33722	001-4501-6763.000	340,680.30	0.00	340,680.30																																			
Ref#	GL Number	Gross	Discount	Amount	
33722	001-4501-6763.000	340,680.30	0.00	340,680.30	
50608	11/26/2019		10542 Printed	MV CHENG & ASSOCIATES INC. Acct Consulting Serv Oct 2019	15,090.00 0.00	15,090.00	
					Check Amount	15,090.00	
<table border="1"> <thead> <tr> <th>Ref#</th> <th>GL Number</th> <th>Gross</th> <th>Discount</th> <th>Amount</th> </tr> </thead> <tbody> <tr> <td>33715</td> <td>001-4155-6720.000</td> <td>15,090.00</td> <td>0.00</td> <td>15,090.00</td> </tr> </tbody> </table>							Ref#	GL Number	Gross	Discount	Amount	33715	001-4155-6720.000	15,090.00	0.00	15,090.00																																			
Ref#	GL Number	Gross	Discount	Amount	
33715	001-4155-6720.000	15,090.00	0.00	15,090.00	
50609	11/26/2019		5187 Printed	OCCUPATIONAL HEALTH SERVICES Pre Employment Physical	330.00 0.00	330.00	
					Check Amount	15,090.00	
<table border="1"> <thead> <tr> <th>Ref#</th> <th>GL Number</th> <th>Gross</th> <th>Discount</th> <th>Amount</th> </tr> </thead> <tbody> <tr> <td>33713</td> <td>001-4015-6320.000</td> <td>165.00</td> <td>0.00</td> <td>165.00</td> </tr> <tr> <td>33714</td> <td>001-4015-6320.000</td> <td>165.00</td> <td>0.00</td> <td>165.00</td> </tr> </tbody> </table>							Ref#	GL Number	Gross	Discount	Amount	33713	001-4015-6320.000	165.00	0.00	165.00	33714	001-4015-6320.000	165.00	0.00	165.00																														
Ref#	GL Number	Gross	Discount	Amount	
33713	001-4015-6320.000	165.00	0.00	165.00	
33714	001-4015-6320.000	165.00	0.00	165.00	
50610	11/26/2019		1978-2 Printed	OFFICE DEPOT Copier Paper	555.67 0.00	555.67	
					Check Amount	330.00	
<table border="1"> <thead> <tr> <th>Ref#</th> <th>GL Number</th> <th>Gross</th> <th>Discount</th> <th>Amount</th> </tr> </thead> <tbody> <tr> <td>33703</td> <td>001-4350-6585.000</td> <td>9.72</td> <td>0.00</td> <td>9.72</td> </tr> <tr> <td>33704</td> <td>001-4020-6080.000</td> <td>2.68</td> <td>0.00</td> <td>2.68</td> </tr> <tr> <td>33705</td> <td>001-4020-6014.000</td> <td>147.61</td> <td>0.00</td> <td>147.61</td> </tr> <tr> <td>33706</td> <td>001-4020-6014.000</td> <td>77.15</td> <td>0.00</td> <td>77.15</td> </tr> <tr> <td>33708</td> <td>001-4350-6585.000</td> <td>87.89</td> <td>0.00</td> <td>87.89</td> </tr> <tr> <td>33725</td> <td>510-4230-6080.000</td> <td>153.47</td> <td>0.00</td> <td>153.47</td> </tr> <tr> <td>33732</td> <td>001-4020-6014.000</td> <td>77.15</td> <td>0.00</td> <td>77.15</td> </tr> </tbody> </table>							Ref#	GL Number	Gross	Discount	Amount	33703	001-4350-6585.000	9.72	0.00	9.72	33704	001-4020-6080.000	2.68	0.00	2.68	33705	001-4020-6014.000	147.61	0.00	147.61	33706	001-4020-6014.000	77.15	0.00	77.15	33708	001-4350-6585.000	87.89	0.00	87.89	33725	510-4230-6080.000	153.47	0.00	153.47	33732	001-4020-6014.000	77.15	0.00	77.15					
Ref#	GL Number	Gross	Discount	Amount	
33703	001-4350-6585.000	9.72	0.00	9.72	
33704	001-4020-6080.000	2.68	0.00	2.68	
33705	001-4020-6014.000	147.61	0.00	147.61	
33706	001-4020-6014.000	77.15	0.00	77.15	
33708	001-4350-6585.000	87.89	0.00	87.89	
33725	510-4230-6080.000	153.47	0.00	153.47	
33732	001-4020-6014.000	77.15	0.00	77.15	
50611	11/26/2019		2802 Printed	SAM'S CLUB Supplies Senior Center	12.98 0.00	12.98	
					Check Amount	555.67	
<table border="1"> <thead> <tr> <th>Ref#</th> <th>GL Number</th> <th>Gross</th> <th>Discount</th> <th>Amount</th> </tr> </thead> <tbody> <tr> <td>33712</td> <td>001-4350-6580.000</td> <td>12.98</td> <td>0.00</td> <td>12.98</td> </tr> </tbody> </table>							Ref#	GL Number	Gross	Discount	Amount	33712	001-4350-6580.000	12.98	0.00	12.98																																			
Ref#	GL Number	Gross	Discount	Amount	
33712	001-4350-6580.000	12.98	0.00	12.98	
50612	11/26/2019		2378-2 Printed	SOUTH CITY GAS Oct 24 - Oct 31 2019 Fuel	1,725.97 0.00	1,725.97	
					Check Amount	12.98	
<table border="1"> <thead> <tr> <th>Ref#</th> <th>GL Number</th> <th>Gross</th> <th>Discount</th> <th>Amount</th> </tr> </thead> <tbody> <tr> <td>33717</td> <td>201-4425-6040.000</td> <td>164.28</td> <td>0.00</td> <td>164.28</td> </tr> <tr> <td>33717</td> <td>001-4410-6040.000</td> <td>138.32</td> <td>0.00</td> <td>138.32</td> </tr> <tr> <td>33718</td> <td>201-4425-6040.000</td> <td>425.23</td> <td>0.00</td> <td>425.23</td> </tr> <tr> <td>33718</td> <td>001-4410-6040.000</td> <td>102.61</td> <td>0.00</td> <td>102.61</td> </tr> <tr> <td>33719</td> <td>201-4425-6040.000</td> <td>457.67</td> <td>0.00</td> <td>457.67</td> </tr> <tr> <td>33719</td> <td>001-4410-6040.000</td> <td>121.23</td> <td>0.00</td> <td>121.23</td> </tr> <tr> <td>33720</td> <td>201-4425-6040.000</td> <td>265.71</td> <td>0.00</td> <td>265.71</td> </tr> <tr> <td>33720</td> <td>001-4530-6040.000</td> <td>50.92</td> <td>0.00</td> <td>50.92</td> </tr> </tbody> </table>							Ref#	GL Number	Gross	Discount	Amount	33717	201-4425-6040.000	164.28	0.00	164.28	33717	001-4410-6040.000	138.32	0.00	138.32	33718	201-4425-6040.000	425.23	0.00	425.23	33718	001-4410-6040.000	102.61	0.00	102.61	33719	201-4425-6040.000	457.67	0.00	457.67	33719	001-4410-6040.000	121.23	0.00	121.23	33720	201-4425-6040.000	265.71	0.00	265.71	33720	001-4530-6040.000	50.92	0.00	50.92
Ref#	GL Number	Gross	Discount	Amount	
33717	201-4425-6040.000	164.28	0.00	164.28	
33717	001-4410-6040.000	138.32	0.00	138.32	
33718	201-4425-6040.000	425.23	0.00	425.23	
33718	001-4410-6040.000	102.61	0.00	102.61	
33719	201-4425-6040.000	457.67	0.00	457.67	
33719	001-4410-6040.000	121.23	0.00	121.23	
33720	201-4425-6040.000	265.71	0.00	265.71	
33720	001-4530-6040.000	50.92	0.00	50.92	
					Check Amount	1,725.97	

Check Register Report

Date: 03/13/2020

Time: 10:15 am

Page: 9

City of Cudahy

BANK: WELLS FARGO BANK

Check Number	Check Date Void/Stop Date	Reconcile Date	Vendor# Status	Vendor Name Check Description	Gross Discount	Amount
50613	11/26/2019		0079 Printed	TRACT 180 WATER COMPANY Water Service Sept Oct 2019	6,221.00 0.00	6,221.00

Ref#	GL Number	Gross	Discount	Amount
33711	201-4425-6395.000	-3.36	0.00	-3.36
33711	001-4020-6395.000	6,224.36	0.00	6,224.36

Check Amount 6,221.00

50614	11/26/2019		7019 Printed	BUSINESS CARD Oct 5 - Nov 4 2019	7,790.02 0.00	7,790.02
-------	------------	--	-----------------	-------------------------------------	------------------	----------

Ref#	GL Number	Gross	Discount	Amount
33733	001-4020-6910.000	3,238.49	0.00	3,238.49
33733	001-4530-6080.000	569.19	0.00	569.19
33733	001-4011-6392.000	369.95	0.00	369.95
33733	001-4020-6080.000	298.09	0.00	298.09
33733	001-4008-6080.000	14.99	0.00	14.99
33733	001-4011-6391.000	65.00	0.00	65.00
33733	001-4008-6391.000	65.00	0.00	65.00
33733	001-4350-6392.000	65.00	0.00	65.00
33733	510-4230-6250.000	22.49	0.00	22.49
33733	001-4151-6391.000	25.00	0.00	25.00
33733	001-4020-6970.000	80.10	0.00	80.10
33733	001-4020-6385.000	8.30	0.00	8.30
33733	001-4020-6396.000	514.91	0.00	514.91
33733	001-4020-6910.000	460.50	0.00	460.50
33733	001-4350-6585.000	1,881.92	0.00	1,881.92
33733	001-4020-6515.000	111.09	0.00	111.09

Check Amount 7,790.02

50615	11/26/2019		10184 Printed	RED WING SHOES Employee Boots	1,767.45 0.00	1,767.45
-------	------------	--	------------------	----------------------------------	------------------	----------

Ref#	GL Number	Gross	Discount	Amount
33734	201-4425-6250.000	975.54	0.00	975.54
33734	001-4410-6250.000	791.91	0.00	791.91

Check Amount 1,767.45

Total Checks:	61	Bank Total(excluding void checks):	665,957.96
Total Checks:	61	Grand Total(excluding void checks):	665,957.96

CITY OF CUDAHY
 Payroll Warrants including payroll taxes and insurance premiums:

	November 7, 2019	November 21, 2019
Issued Warrants Number	25384-25435	25436-25480
Voided Warrants	None	None
Issued Warrants Amount	\$ 2,780.72	\$ 2,343.27
Direct Deposits (a)(e)	54,861.59	51,963.56
CalPERS Direct Deposit (b)	26,436.60	-
CalPERS Direct Deposit (c)(f)	7,318.93	7,668.32
Payroll taxes (d)	8,138.75	8,245.91
CalPERS reporting (e)	-	-
Total Amount	\$ 99,536.59	\$ 70,221.06
Note (a) - Employees / Council Members / Commissioners		
Note (b) - Payments for CalPERS medical insurance		
Note (c) - Payments for CalPERS retirement contributions		
Note (d) - Federal and State payroll taxes		
Note (e) - GASB 68 Report from PERS		
Note (f) - Check 25106-25149 issued in August 2019		

CITY OF CUDAHY
Cash and Investment Report by Fund November 2019

	July 1, 2019	Inflow YTD	Outflow YTD	November 30, 2019	Receipts November 2019	Disbursements November 2019
001 General Fund	2,895,777.84	2,890,700.06	4,353,432.14	1,433,045.76	909,708.61	756,296.87
040 Drug Assets Seizure Fund - State	-	-	-	-	-	-
201 State Gas Tax	631,966.22	424,500.54	308,948.33	747,518.43	40,038.39	51,245.37
205 ARRA-JAG	-	-	-	-	-	-
210 ISTEPA	-	-	-	-	-	-
221 County ATC Gas Tax Fund	-	-	-	-	-	-
230 Traffic Congestion Fund	-	-	-	-	-	-
235 Other Grants	(162,526.63)	140,280.30	103,358.25	(125,604.58)	-	-
240 Prop 1 B - Local Street Improv.	84,079.95	774.45	1.08	84,853.32	-	-
242 Prop 42	-	-	-	-	-	-
251 Prop C	443,401.66	192,359.06	169,818.24	465,942.48	35,793.97	4,195.73
252 Prop A	702,029.88	242,311.41	491,614.87	452,726.42	41,329.77	-
253 Measure R	1,359,519.99	149,000.13	64,027.49	1,444,492.63	25,682.13	3,837.90
254 Measure M	609,897.73	152,557.25	8.59	762,446.39	28,767.76	-
255 TDA	-	-	-	-	-	-
257 AQMD	75,845.82	8,880.99	6,262.83	78,463.98	-	1,256.37
260 Used Oil	1.43	0.02	-	1.45	-	-
261 California Beverage Container	6,473.27	59.63	0.08	6,532.82	-	-
265 Recycling Grant	14,755.67	135.91	0.19	14,891.39	-	-
270 C.O.P.S	80,409.13	104,249.34	54,672.06	129,986.41	27,533.63	-
275 CLEEP	-	-	-	-	-	-
282 State Park Clara Grant Phase 3	-	-	-	-	-	-
280 County Park Bond	27,073.98	294.13	0.47	27,367.64	-	-
300 CAL Home	99,857.20	5,924.66	1.30	105,780.56	-	-
350 Street Lighting Fund	(38,072.01)	3,386.86	39,650.59	(74,335.74)	1,380.22	6,973.33
390 Quimby Act Fund	64,976.64	598.49	0.84	65,574.29	-	-
510 CDBG	(82,014.14)	127,931.44	75,845.20	(29,927.90)	-	15,621.77
520 JAG 09/ARRA JAG	-	-	-	-	-	-
540 FEMA	-	-	-	-	-	-
515 Federal STPL	803,956.50	7,394.93	2,848.31	808,503.12	-	-
610 Successor Agencies	5,584,480.82	67,700.00	1,607,138.81	4,045,042.01	14,300.00	-
710 Youth Foundation	12,813.18	13,618.07	5,205.71	21,225.54	-	100.00
720 Senior's Account	-	-	-	-	-	-
730 Refuse Assessment	-	9,813.39	8,478.42	1,334.97	4,665.06	-
	<u>13,214,704.13</u>	<u>4,542,471.06</u>	<u>7,291,313.80</u>	<u>10,465,861.39</u>	<u>1,129,199.54</u>	<u>839,527.34</u>
LAIIF - CITY	5,984,107.03	64,477.68	1,000,000.00	5,048,584.71	-	-
Wells Fargo	7,230,597.10	5,477,802.32	7,291,122.74	5,417,276.68	1,129,199.54	839,527.34
TOTAL	<u>13,214,704.13</u>	<u>5,542,280.00</u>	<u>8,291,122.74</u>	<u>10,465,861.39</u>	<u>1,129,199.54</u>	<u>839,527.34</u>

Total cash disbursements per November and Payroll Reports

AP disbursements	665,957.96
Payroll - November 7, 2019	99,536.59
Payroll - November 21, 2019	70,221.06
Sub-Total	<u>835,715.61</u>

Add: Total Bank charges in November 2019	915.45
Add: Credit card charge - Food Distribution, Hotel, Employee Quarterly Lunch	2,896.28
Total Cash Disbursements per November Cash & Investment Report	<u>839,527.34</u>

City of Cudahy

Summary of Cash Receipt/Disbursement by Month - FY 2019-20

Date	All Funds	
	Cash Receipts	Disbursement
July 2019	\$ 941,452.89	1,457,035.28 (a)
August 2019	853,284.53	1,163,911.34 (b)
September 2019	630,557.64	2,788,258.46 (c)
October 2019	1,039,549.28	1,094,154.20
November 2019	1,129,199.54 (d)	839,527.34
December 2019		
January 2020		
February 2020		
March 2020		
April 2020		
May 2020		
June 2020		
Total:	\$ 4,594,043.88	7,342,886.62

Note (a) - City liab. and workers comp insurance, and PERS unfunded pension liab.

Note (b) - Design cost for Atlantic Blvd and 2 sheriff payments

Note (c) - Successor Agency Debt Service Payment

Note (d) - Prop A exchange

Date	General Fund	
	Cash Receipts	Disbursement
July 2019	\$ 1,866,520.76	2,435,791.50 (1)
August 2019	523,008.55	944,706.98 (2)
September 2019	344,846.17	1,093,211.56 (3)
October 2019	543,373.98	417,913.40
November 2019	909,708.61	756,296.87
December 2019		
January 2020		
February 2020		
March 2020		
April 2020		
May 2020		
June 2020		
Total:	\$ 4,187,458.07	5,647,920.31
Average Per Month:	837,491.61	1,129,584.06

Note (1) - City liab. & workers comp insurance, and PERS unfunded pension liab.,

Note (2) - 2 sheriff payments

Note (3) - Virtual City Hall Software first installment

Note (4) - Prop A Exchange

City of Cudahy

Summary of Cash Receipt/Disbursement by Month - FY 2018-19

Date	All Funds	
	Cash Receipts	Disbursement
July 2018	691,772.52	923,546.53
August 2018	600,224.95	1,355,964.47 (a)
September 2018	671,668.80	3,057,462.54 (b)
October 2018	810,382.01	645,124.72
November 2018	522,560.70	1,549,730.19 (c)
December 2018	1,121,529.12 (d)	424,080.59
January 2019	3,785,470.66 (e)	1,208,844.24 (f)
February 2019	674,683.44	724,770.19
March 2019	687,121.16	1,074,540.91 (g)
April 2019	1,256,634.02 (h)	902,870.53
May 2019	3,908,451.88 (i)	895,863.14
June 2019	1,449,768.63	991,353.76 (j)
Total:	16,180,267.89	13,754,151.81

Note (a) - City liab. and workers comp insurance, general plan update, and PERS unfunded pension liab.

Note (b) - Debt service payment and 2 sheriff payments

Note (c) - Prop A exchange and 2 sheriff payments

Note (d) - Prop A exchange and refuse assessment

Note (e) - ROPS distribution from County and bi-annual motor-vehicle-in-lieu

Note (f) - 2 sheriff payments, refuse collection, and Maywood police dept furniture

Note (g) - Debt service payment

Note (h) - Cannabis fees, annual franchise fees, and refuse collection

Note (i) - Bi-annual motor-vehicle-in-lieu and ROPS bond payoff

Note (j) - Refuse collection, PARS - OPEB and Retirement Trust

Date	General Fund	
	Cash Receipts	Disbursement
July 2018	458,761.50	736,296.50
August 2018	303,501.54	1,186,595.26 (1)
September 2018	336,600.23	954,388.46 (2)
October 2018	403,268.29	480,417.07
November 2018	274,143.29	871,293.61 (3)
December 2018	686,428.02	305,478.17
January 2019	1,894,263.76 (4)	871,964.95 (5)
February 2019	389,638.59	298,175.33
March 2019	414,938.14	603,339.22
April 2019	790,947.57 (6)	784,443.47
May 2019	1,718,423.49 (7)	530,576.27
June 2019	430,702.05	747,904.92 (8)
Total:	8,101,616.47	8,370,873.23
Average Per Month:	736,510.59	760,988.48

Note (1) - City liab. & workers comp insurance, PERS unfunded pension liab., and general plan update

Note (2) - 2 sheriff payments

Note (3) - 2 sheriff payments

Note (4) - Bi-annual motor-vehicle-in-lieu


Note (5) - 2 sheriff payments and Maywood police dept furniture

Note (6) - Cannabis and annual franchise fees

Note (7) - Bi-annual-motor-vehicle-in-lieu

Note (8) - Payments to PARS Trust Fund (OPEB & Retirement)

Blank Page

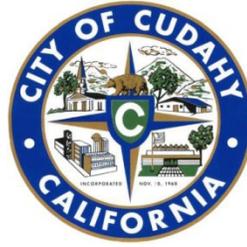

Item Number 10C

STAFF REPORT

Date: April 21, 2020
To: Honorable Mayor/Chair and City Council/Agency Members
From: Santor Nishizaki, Acting City Manager/Executive Director
By: Steven Dobrenen, Finance Director
Subject: **Approval of the Local Agency Investment Fund (LAIF) for the Month of December 2019**

RECOMMENDATION

The City Council is requested to approve the Local Agency Investment Fund (LAIF) Report for the month of December 2019 in the amount of \$5,048,584.71.

BACKGROUND

1. In 1955, the Pooled Money Investment Account (PMIA) started. LAIF became part of the PMIA. The oversight is provided by the Pooled Money Investment Board (PMIB) and an in-house Investment Committee. The PMIB members consist of the State Treasurer, Director of Finance, and State Controller.
2. In 1977, LAIF was created as a voluntary program by Section 16429.1 et seq. of the California Government Code. The program was intended to be used as an investment alternative for California's local governments and special districts. The LAIF continues today under State Treasurer Fiona Ma's administration.
3. On December 1, 2019, the balance in LAIF was \$5,048,484.71 (See Attachment).
4. On December 31, 2019, the balance in LAIF was \$5,048,584.71 (See Attachment).

ANALYSIS

The voluntary program offers local agencies the opportunity to participate in a major portfolio, which invests hundreds of millions of dollars, using the investment expertise of the State Treasurer's Office investment staff at no additional cost to the taxpayer.

All securities are purchased under the authority of Government Code Section 16430 and 16480.4. The State Treasurer's Office takes delivery of all securities purchased on a delivery versus payment basis using a third party custodian.

Cudahy Municipal Code Section 3.04.080 indicates, "Except as otherwise provided, no warrant shall be drawn or evidence of indebtedness issued unless there shall be at the time sufficient money in the treasury legally applicable to the payment of the same."

CONCLUSION

Once the City Council approves the December 2019 LAIF, the LAIF ending balance of \$5,048,584.71 may be relied upon when determining whether or not there are sufficient funds available to pay demands and payroll as required by Cudahy Municipal Code Section 3.04.080.

FINANCIAL IMPACT

None

ATTACHMENT

Local Agency Investment Fund (LAIF) Balance

LOCAL AGENCY INVESTMENT FUND

General Account - City #98-19-225

Beginning Balance as of	December 01, 2019	<u>\$5,048,584.71</u>
Ending Balance as of	December 31, 2019	<u>\$5,048,584.71</u> =====

Blank Page



Item Number 10D

STAFF REPORT

Date: April 21, 2020

To: Honorable Mayor/Chair and City Council/Agency Members

From: Santor Nishizaki, Acting City Manager/Executive Director
By: Steven Dobrenen, Finance Director

Subject: **Approval of the City Demands and Payroll Including Cash and Investment Report for the Month of December 2019**

RECOMMENDATION

The City Council is requested to approve the Demands and Payroll in the amount of \$2,866,576.51 including Cash and Investment Report by Fund for the month of December 2019.

BACKGROUND

1. On December 13, 1993, Ordinance 476 was adopted and codified as Cudahy Municipal Code Section 3.04.080 indicating, "Except as otherwise provided, no warrant shall be drawn or evidence of indebtedness issued unless there shall be at the time sufficient money in the treasury legally applicable to the payment of the same."
2. On December 2019, the following demands and payroll have been audited by the Finance Department:

Demands	\$ 2,596,488.25 (Attachment A)
Payroll Warrants	\$ 134,473.18 (Attachment B)
	\$ 77,886.63 (Attachment B)
	\$ 57,728.45 (Attachment B)
Total:	\$2,866,576.51

ANALYSIS

The Check Register Report (Attachment A), Payroll Warrants including payroll taxes and insurance premiums (Attachment B), Cash and Investment Report by Fund November 2019 (Attachment C) indicate that the cash and investment balance was sufficient for disbursements for the month of December 2019 , (Attachment D) a summary of cash received and disbursed by month during Fiscal Year (FY) 2019-20, and (Attachment E) a summary of cash received and disbursed by month during FY 2018-19.

Cudahy Municipal Code Section 3.04.070 indicates, "...Budgeted demands paid by warrant prior to audit by the council shall be presented to the council for ratification and approval..."

CONCLUSION

The Finance Director certifies to the accuracy and availability of funds for payment. A Demand/Warrant Register has been submitted to the City Council for approval in accordance with Cudahy Municipal Code Section 3.04.070.

FINANCIAL IMPACT

The Cash and Investment Report by Fund (Attachment C) indicates how the total disbursements of \$2,866,576.51 were distributed between the funds of the City.

ATTACHMENTS

- A. Check Register Report
- B. Payroll Warrants including payroll taxes and insurance premiums
- C. Cash and Investment Report by Fund December 2019
- D. Summary of Cash Receipt / Disbursement by Month FY 2019-20
- E. Summary of Cash Receipt / Disbursement by Month FY 2018-19

City of Cudahy

BANK: WELLS FARGO BANK

Check Number	Check Date Void/Stop Date	Reconcile Date	Vendor# Status	Vendor Name Check Description	Gross Discount	Amount																				
50616	12/16/2019		0001 Printed	AAA BURGLAR ALARM CO, Service Reset Cellular Unit	25.00 0.00	25.00																				
					Check Amount	25.00																				
<table border="1"> <thead> <tr> <th>Ref#</th> <th>GL Number</th> <th>Gross</th> <th>Discount</th> <th>Amount</th> </tr> </thead> <tbody> <tr> <td>33764</td> <td>001-4020-6720.000</td> <td>25.00</td> <td>0.00</td> <td>25.00</td> </tr> </tbody> </table>							Ref#	GL Number	Gross	Discount	Amount	33764	001-4020-6720.000	25.00	0.00	25.00										
Ref#	GL Number	Gross	Discount	Amount																						
33764	001-4020-6720.000	25.00	0.00	25.00																						
50617	12/16/2019		10128 Printed	ALCALA MIKE ALONSO DJ Services	360.00 0.00	360.00																				
					Check Amount	360.00																				
<table border="1"> <thead> <tr> <th>Ref#</th> <th>GL Number</th> <th>Gross</th> <th>Discount</th> <th>Amount</th> </tr> </thead> <tbody> <tr> <td>33737</td> <td>001-4350-6580.000</td> <td>120.00</td> <td>0.00</td> <td>120.00</td> </tr> <tr> <td>33738</td> <td>001-4350-6580.000</td> <td>120.00</td> <td>0.00</td> <td>120.00</td> </tr> <tr> <td>33740</td> <td>001-4350-6580.000</td> <td>120.00</td> <td>0.00</td> <td>120.00</td> </tr> </tbody> </table>							Ref#	GL Number	Gross	Discount	Amount	33737	001-4350-6580.000	120.00	0.00	120.00	33738	001-4350-6580.000	120.00	0.00	120.00	33740	001-4350-6580.000	120.00	0.00	120.00
Ref#	GL Number	Gross	Discount	Amount																						
33737	001-4350-6580.000	120.00	0.00	120.00																						
33738	001-4350-6580.000	120.00	0.00	120.00																						
33740	001-4350-6580.000	120.00	0.00	120.00																						
50618	12/16/2019		10074 Printed	ARTIC GLACIER ICE 12/22/19 Holiday Event	2,135.25 0.00	2,135.25																				
					Check Amount	2,135.25																				
<table border="1"> <thead> <tr> <th>Ref#</th> <th>GL Number</th> <th>Gross</th> <th>Discount</th> <th>Amount</th> </tr> </thead> <tbody> <tr> <td>33744</td> <td>001-4350-6585.000</td> <td>2,135.25</td> <td>0.00</td> <td>2,135.25</td> </tr> </tbody> </table>							Ref#	GL Number	Gross	Discount	Amount	33744	001-4350-6585.000	2,135.25	0.00	2,135.25										
Ref#	GL Number	Gross	Discount	Amount																						
33744	001-4350-6585.000	2,135.25	0.00	2,135.25																						
50619	12/16/2019		9966 Printed	AT & T LONG DISTANCE SERVICE Long Distance 323 771 2072	142.40 0.00	142.40																				
					Check Amount	142.40																				
<table border="1"> <thead> <tr> <th>Ref#</th> <th>GL Number</th> <th>Gross</th> <th>Discount</th> <th>Amount</th> </tr> </thead> <tbody> <tr> <td>33736</td> <td>001-4020-6390.000</td> <td>98.11</td> <td>0.00</td> <td>98.11</td> </tr> <tr> <td>33762</td> <td>001-4020-6390.000</td> <td>44.29</td> <td>0.00</td> <td>44.29</td> </tr> </tbody> </table>							Ref#	GL Number	Gross	Discount	Amount	33736	001-4020-6390.000	98.11	0.00	98.11	33762	001-4020-6390.000	44.29	0.00	44.29					
Ref#	GL Number	Gross	Discount	Amount																						
33736	001-4020-6390.000	98.11	0.00	98.11																						
33762	001-4020-6390.000	44.29	0.00	44.29																						
50620	12/16/2019		0057-2 Printed	AT & T PHONE SERVICE Land Line Charges Oct 2019	643.26 0.00	643.26																				
					Check Amount	643.26																				
<table border="1"> <thead> <tr> <th>Ref#</th> <th>GL Number</th> <th>Gross</th> <th>Discount</th> <th>Amount</th> </tr> </thead> <tbody> <tr> <td>33735</td> <td>001-4020-6390.000</td> <td>643.26</td> <td>0.00</td> <td>643.26</td> </tr> </tbody> </table>							Ref#	GL Number	Gross	Discount	Amount	33735	001-4020-6390.000	643.26	0.00	643.26										
Ref#	GL Number	Gross	Discount	Amount																						
33735	001-4020-6390.000	643.26	0.00	643.26																						
50621	12/16/2019		10499 Printed	BOXING 4 KIDS LA Boxing Instructor Nov 2019	900.00 0.00	900.00																				
					Check Amount	900.00																				
<table border="1"> <thead> <tr> <th>Ref#</th> <th>GL Number</th> <th>Gross</th> <th>Discount</th> <th>Amount</th> </tr> </thead> <tbody> <tr> <td>33749</td> <td>001-4350-6210.000</td> <td>900.00</td> <td>0.00</td> <td>900.00</td> </tr> </tbody> </table>							Ref#	GL Number	Gross	Discount	Amount	33749	001-4350-6210.000	900.00	0.00	900.00										
Ref#	GL Number	Gross	Discount	Amount																						
33749	001-4350-6210.000	900.00	0.00	900.00																						
50622	12/16/2019		10520 Printed	CASTRO DISCOUNT TIRES INC Truck #6 Tire Rotation	25.00 0.00	25.00																				
					Check Amount	25.00																				
<table border="1"> <thead> <tr> <th>Ref#</th> <th>GL Number</th> <th>Gross</th> <th>Discount</th> <th>Amount</th> </tr> </thead> <tbody> <tr> <td>33755</td> <td>001-4410-6394.000</td> <td>25.00</td> <td>0.00</td> <td>25.00</td> </tr> </tbody> </table>							Ref#	GL Number	Gross	Discount	Amount	33755	001-4410-6394.000	25.00	0.00	25.00										
Ref#	GL Number	Gross	Discount	Amount																						
33755	001-4410-6394.000	25.00	0.00	25.00																						
50623	12/16/2019		10546 Printed	DAY & NITE DOORS Roll Up Door Repair	4,200.00 0.00	4,200.00																				
					Check Amount	4,200.00																				
<table border="1"> <thead> <tr> <th>Ref#</th> <th>GL Number</th> <th>Gross</th> <th>Discount</th> <th>Amount</th> </tr> </thead> <tbody> <tr> <td>33743</td> <td>001-4020-6370.000</td> <td>4,200.00</td> <td>0.00</td> <td>4,200.00</td> </tr> </tbody> </table>							Ref#	GL Number	Gross	Discount	Amount	33743	001-4020-6370.000	4,200.00	0.00	4,200.00										
Ref#	GL Number	Gross	Discount	Amount																						
33743	001-4020-6370.000	4,200.00	0.00	4,200.00																						

Check Register Report

Date: 04/01/2020

Time: 11:41 am

Page: 2

City of Cudahy

BANK: WELLS FARGO BANK

Check Number	Check Date Void/Stop Date	Reconcile Date	Vendor# Status	Vendor Name Check Description	Gross Discount	Amount															
50624	12/16/2019		10517 Printed	DELL FINANCIAL SERVICES LLC Computer Leases 11/29-12/28 19	625.18 0.00	625.18															
<table border="1"> <thead> <tr> <th>Ref#</th> <th>GL Number</th> <th>Gross</th> <th>Discount</th> <th>Amount</th> </tr> </thead> <tbody> <tr> <td>33763</td> <td>001-4020-6910.000</td> <td>625.18</td> <td>0.00</td> <td>625.18</td> </tr> </tbody> </table>					Ref#	GL Number	Gross	Discount	Amount	33763	001-4020-6910.000	625.18	0.00	625.18	Check Amount	625.18					
Ref#	GL Number	Gross	Discount	Amount																	
33763	001-4020-6910.000	625.18	0.00	625.18																	
50625	12/16/2019		5741 Printed	DEPARTMENT OF JUSTICE Fingerprint Apps July 2019	49.00 0.00	49.00															
<table border="1"> <thead> <tr> <th>Ref#</th> <th>GL Number</th> <th>Gross</th> <th>Discount</th> <th>Amount</th> </tr> </thead> <tbody> <tr> <td>33773</td> <td>001-4015-6320.000</td> <td>49.00</td> <td>0.00</td> <td>49.00</td> </tr> </tbody> </table>					Ref#	GL Number	Gross	Discount	Amount	33773	001-4015-6320.000	49.00	0.00	49.00	Check Amount	49.00					
Ref#	GL Number	Gross	Discount	Amount																	
33773	001-4015-6320.000	49.00	0.00	49.00																	
50626	12/16/2019		8018 Printed	FERNANDO'S HARDWARE & LUMBER Sand for Sand Bags	48.16 0.00	48.16															
<table border="1"> <thead> <tr> <th>Ref#</th> <th>GL Number</th> <th>Gross</th> <th>Discount</th> <th>Amount</th> </tr> </thead> <tbody> <tr> <td>33754</td> <td>201-4425-6150.000</td> <td>48.16</td> <td>0.00</td> <td>48.16</td> </tr> </tbody> </table>					Ref#	GL Number	Gross	Discount	Amount	33754	201-4425-6150.000	48.16	0.00	48.16	Check Amount	48.16					
Ref#	GL Number	Gross	Discount	Amount																	
33754	201-4425-6150.000	48.16	0.00	48.16																	
50627	12/16/2019		6087 Printed	FIRST AMERICAN DATA TREE November 2019	99.00 0.00	99.00															
<table border="1"> <thead> <tr> <th>Ref#</th> <th>GL Number</th> <th>Gross</th> <th>Discount</th> <th>Amount</th> </tr> </thead> <tbody> <tr> <td>33756</td> <td>001-4215-6080.000</td> <td>99.00</td> <td>0.00</td> <td>99.00</td> </tr> </tbody> </table>					Ref#	GL Number	Gross	Discount	Amount	33756	001-4215-6080.000	99.00	0.00	99.00	Check Amount	99.00					
Ref#	GL Number	Gross	Discount	Amount																	
33756	001-4215-6080.000	99.00	0.00	99.00																	
50628	12/16/2019		4319 Printed	GLOBAL GATE CONTROLS Visor Remote	149.50 0.00	149.50															
<table border="1"> <thead> <tr> <th>Ref#</th> <th>GL Number</th> <th>Gross</th> <th>Discount</th> <th>Amount</th> </tr> </thead> <tbody> <tr> <td>33765</td> <td>001-4020-6080.000</td> <td>149.50</td> <td>0.00</td> <td>149.50</td> </tr> </tbody> </table>					Ref#	GL Number	Gross	Discount	Amount	33765	001-4020-6080.000	149.50	0.00	149.50	Check Amount	149.50					
Ref#	GL Number	Gross	Discount	Amount																	
33765	001-4020-6080.000	149.50	0.00	149.50																	
50629	12/16/2019		0042 Printed	HUNTINGTON PARK RUBBER STAMP Self Inking Stamps	63.23 0.00	63.23															
<table border="1"> <thead> <tr> <th>Ref#</th> <th>GL Number</th> <th>Gross</th> <th>Discount</th> <th>Amount</th> </tr> </thead> <tbody> <tr> <td>33747</td> <td>001-4020-6080.000</td> <td>63.23</td> <td>0.00</td> <td>63.23</td> </tr> </tbody> </table>					Ref#	GL Number	Gross	Discount	Amount	33747	001-4020-6080.000	63.23	0.00	63.23	Check Amount	63.23					
Ref#	GL Number	Gross	Discount	Amount																	
33747	001-4020-6080.000	63.23	0.00	63.23																	
50630	12/16/2019		8382 Printed	IGLESIAS RICHARD Mileage Reimb Riverside	112.87 0.00	112.87															
<table border="1"> <thead> <tr> <th>Ref#</th> <th>GL Number</th> <th>Gross</th> <th>Discount</th> <th>Amount</th> </tr> </thead> <tbody> <tr> <td>33767</td> <td>001-4008-6391.000</td> <td>46.17</td> <td>0.00</td> <td>46.17</td> </tr> <tr> <td>33768</td> <td>001-4008-6391.000</td> <td>66.70</td> <td>0.00</td> <td>66.70</td> </tr> </tbody> </table>					Ref#	GL Number	Gross	Discount	Amount	33767	001-4008-6391.000	46.17	0.00	46.17	33768	001-4008-6391.000	66.70	0.00	66.70	Check Amount	112.87
Ref#	GL Number	Gross	Discount	Amount																	
33767	001-4008-6391.000	46.17	0.00	46.17																	
33768	001-4008-6391.000	66.70	0.00	66.70																	
50631	12/16/2019		9723 Printed	IT SYSTEM HOUSE, LLC IT Services November 2019	3,200.00 0.00	3,200.00															
<table border="1"> <thead> <tr> <th>Ref#</th> <th>GL Number</th> <th>Gross</th> <th>Discount</th> <th>Amount</th> </tr> </thead> <tbody> <tr> <td>33745</td> <td>001-4020-6720.000</td> <td>3,200.00</td> <td>0.00</td> <td>3,200.00</td> </tr> </tbody> </table>					Ref#	GL Number	Gross	Discount	Amount	33745	001-4020-6720.000	3,200.00	0.00	3,200.00	Check Amount	3,200.00					
Ref#	GL Number	Gross	Discount	Amount																	
33745	001-4020-6720.000	3,200.00	0.00	3,200.00																	
50632	12/16/2019		0197 Printed	LA COUNTY SHERIFF'S DEPARTMENT Property Maint 9/10 9/24 2019	2,128.54 0.00	2,128.54															

Check Register Report

Date: 04/01/2020

Time: 11:41 am

Page: 3

City of Cudahy

BANK: WELLS FARGO BANK

Check Number	Check Date Void/Stop Date	Reconcile Date	Vendor# Status	Vendor Name Check Description	Gross Discount	Amount																																			
<table border="1"> <thead> <tr> <th>Ref#</th> <th>GL Number</th> <th>Gross</th> <th>Discount</th> <th>Amount</th> </tr> </thead> <tbody> <tr> <td>33766</td> <td>270-4501-6763.000</td> <td>2,128.54</td> <td>0.00</td> <td>2,128.54</td> </tr> </tbody> </table>							Ref#	GL Number	Gross	Discount	Amount	33766	270-4501-6763.000	2,128.54	0.00	2,128.54																									
Ref#	GL Number	Gross	Discount	Amount																																					
33766	270-4501-6763.000	2,128.54	0.00	2,128.54																																					
					Check Amount	2,128.54																																			
50633	12/16/2019		5904 Printed	LEAD TECH ENVIRONMENTAL CDBG Rehab Program FY 19/20	461.00 0.00	461.00																																			
<table border="1"> <thead> <tr> <th>Ref#</th> <th>GL Number</th> <th>Gross</th> <th>Discount</th> <th>Amount</th> </tr> </thead> <tbody> <tr> <td>33741</td> <td>510-4620-6767.000</td> <td>236.00</td> <td>0.00</td> <td>236.00</td> </tr> <tr> <td>33742</td> <td>510-4620-6767.000</td> <td>225.00</td> <td>0.00</td> <td>225.00</td> </tr> </tbody> </table>							Ref#	GL Number	Gross	Discount	Amount	33741	510-4620-6767.000	236.00	0.00	236.00	33742	510-4620-6767.000	225.00	0.00	225.00																				
Ref#	GL Number	Gross	Discount	Amount																																					
33741	510-4620-6767.000	236.00	0.00	236.00																																					
33742	510-4620-6767.000	225.00	0.00	225.00																																					
					Check Amount	461.00																																			
50634	12/16/2019		6038 Printed	LGP EQUIPMENT RENTALS Light Tower Rental	371.01 0.00	371.01																																			
<table border="1"> <thead> <tr> <th>Ref#</th> <th>GL Number</th> <th>Gross</th> <th>Discount</th> <th>Amount</th> </tr> </thead> <tbody> <tr> <td>33759</td> <td>001-4350-6585.000</td> <td>371.01</td> <td>0.00</td> <td>371.01</td> </tr> </tbody> </table>							Ref#	GL Number	Gross	Discount	Amount	33759	001-4350-6585.000	371.01	0.00	371.01																									
Ref#	GL Number	Gross	Discount	Amount																																					
33759	001-4350-6585.000	371.01	0.00	371.01																																					
					Check Amount	371.01																																			
50635	12/16/2019		5072 Printed	MARIA SANTIAGO VICTOR Christmas Tree Lighting Event	70.36 0.00	70.36																																			
<table border="1"> <thead> <tr> <th>Ref#</th> <th>GL Number</th> <th>Gross</th> <th>Discount</th> <th>Amount</th> </tr> </thead> <tbody> <tr> <td>33757</td> <td>001-4350-6585.000</td> <td>70.36</td> <td>0.00</td> <td>70.36</td> </tr> </tbody> </table>							Ref#	GL Number	Gross	Discount	Amount	33757	001-4350-6585.000	70.36	0.00	70.36																									
Ref#	GL Number	Gross	Discount	Amount																																					
33757	001-4350-6585.000	70.36	0.00	70.36																																					
					Check Amount	70.36																																			
50636	12/16/2019		1338-1 Printed	METROPOLITAN TRANSPORTATION Metro 30 Day CV, Sr, ST	3,666.00 0.00	3,666.00																																			
<table border="1"> <thead> <tr> <th>Ref#</th> <th>GL Number</th> <th>Gross</th> <th>Discount</th> <th>Amount</th> </tr> </thead> <tbody> <tr> <td>33753</td> <td>251-4760-6550.000</td> <td>3,666.00</td> <td>0.00</td> <td>3,666.00</td> </tr> </tbody> </table>							Ref#	GL Number	Gross	Discount	Amount	33753	251-4760-6550.000	3,666.00	0.00	3,666.00																									
Ref#	GL Number	Gross	Discount	Amount																																					
33753	251-4760-6550.000	3,666.00	0.00	3,666.00																																					
					Check Amount	3,666.00																																			
50637	12/16/2019		10081-1 Printed	NEOFUNDS Postage Oct/Nov 2019	800.00 0.00	800.00																																			
<table border="1"> <thead> <tr> <th>Ref#</th> <th>GL Number</th> <th>Gross</th> <th>Discount</th> <th>Amount</th> </tr> </thead> <tbody> <tr> <td>33751</td> <td>001-4020-6385.000</td> <td>800.00</td> <td>0.00</td> <td>800.00</td> </tr> </tbody> </table>							Ref#	GL Number	Gross	Discount	Amount	33751	001-4020-6385.000	800.00	0.00	800.00																									
Ref#	GL Number	Gross	Discount	Amount																																					
33751	001-4020-6385.000	800.00	0.00	800.00																																					
					Check Amount	800.00																																			
50638	12/16/2019		1978-2 Printed	OFFICE DEPOT Office Supplies	1,065.67 0.00	1,065.67																																			
<table border="1"> <thead> <tr> <th>Ref#</th> <th>GL Number</th> <th>Gross</th> <th>Discount</th> <th>Amount</th> </tr> </thead> <tbody> <tr> <td>33746</td> <td>001-4020-6080.000</td> <td>73.78</td> <td>0.00</td> <td>73.78</td> </tr> <tr> <td>33769</td> <td>001-4020-6080.000</td> <td>580.20</td> <td>0.00</td> <td>580.20</td> </tr> <tr> <td>33770</td> <td>001-4020-6080.000</td> <td>204.38</td> <td>0.00</td> <td>204.38</td> </tr> <tr> <td>33771</td> <td>001-4020-6080.000</td> <td>83.50</td> <td>0.00</td> <td>83.50</td> </tr> <tr> <td>33771</td> <td>001-4020-6014.000</td> <td>46.66</td> <td>0.00</td> <td>46.66</td> </tr> <tr> <td>33772</td> <td>001-4020-6014.000</td> <td>77.15</td> <td>0.00</td> <td>77.15</td> </tr> </tbody> </table>							Ref#	GL Number	Gross	Discount	Amount	33746	001-4020-6080.000	73.78	0.00	73.78	33769	001-4020-6080.000	580.20	0.00	580.20	33770	001-4020-6080.000	204.38	0.00	204.38	33771	001-4020-6080.000	83.50	0.00	83.50	33771	001-4020-6014.000	46.66	0.00	46.66	33772	001-4020-6014.000	77.15	0.00	77.15
Ref#	GL Number	Gross	Discount	Amount																																					
33746	001-4020-6080.000	73.78	0.00	73.78																																					
33769	001-4020-6080.000	580.20	0.00	580.20																																					
33770	001-4020-6080.000	204.38	0.00	204.38																																					
33771	001-4020-6080.000	83.50	0.00	83.50																																					
33771	001-4020-6014.000	46.66	0.00	46.66																																					
33772	001-4020-6014.000	77.15	0.00	77.15																																					
					Check Amount	1,065.67																																			
50640	12/16/2019		10498 Printed	R3 CONSULTING GROUP Negotiations Assistance	4,730.00 0.00	4,730.00																																			
<table border="1"> <thead> <tr> <th>Ref#</th> <th>GL Number</th> <th>Gross</th> <th>Discount</th> <th>Amount</th> </tr> </thead> <tbody> <tr> <td>33748</td> <td>001-4151-6720.000</td> <td>4,730.00</td> <td>0.00</td> <td>4,730.00</td> </tr> </tbody> </table>							Ref#	GL Number	Gross	Discount	Amount	33748	001-4151-6720.000	4,730.00	0.00	4,730.00																									
Ref#	GL Number	Gross	Discount	Amount																																					
33748	001-4151-6720.000	4,730.00	0.00	4,730.00																																					
					Check Amount	4,730.00																																			

Check Register Report

Date: 04/01/2020

Time: 11:41 am

Page: 4

City of Cudahy

BANK: WELLS FARGO BANK

Check Number	Check Date Void/Stop Date	Reconcile Date	Vendor# Status	Vendor Name Check Description	Gross Discount	Amount																				
50641	12/16/2019		10555 Printed	REGENTS U C City Clerk Training Series 200	300.00 0.00	300.00																				
					Check Amount	300.00																				
<table border="1"> <thead> <tr> <th>Ref#</th> <th>GL Number</th> <th>Gross</th> <th>Discount</th> <th>Amount</th> </tr> </thead> <tbody> <tr> <td>33774</td> <td>001-4008-6391.000</td> <td>300.00</td> <td>0.00</td> <td>300.00</td> </tr> </tbody> </table>							Ref#	GL Number	Gross	Discount	Amount	33774	001-4008-6391.000	300.00	0.00	300.00										
Ref#	GL Number	Gross	Discount	Amount																						
33774	001-4008-6391.000	300.00	0.00	300.00																						
50642	12/16/2019		10518 Printed	SALAZAR DIONICIO DJ Services	150.00 0.00	150.00																				
					Check Amount	150.00																				
<table border="1"> <thead> <tr> <th>Ref#</th> <th>GL Number</th> <th>Gross</th> <th>Discount</th> <th>Amount</th> </tr> </thead> <tbody> <tr> <td>33739</td> <td>001-4350-6580.000</td> <td>150.00</td> <td>0.00</td> <td>150.00</td> </tr> </tbody> </table>							Ref#	GL Number	Gross	Discount	Amount	33739	001-4350-6580.000	150.00	0.00	150.00										
Ref#	GL Number	Gross	Discount	Amount																						
33739	001-4350-6580.000	150.00	0.00	150.00																						
50643	12/16/2019		2802 Printed	SAM'S CLUB Christmas Tree Lighting	241.02 0.00	241.02																				
					Check Amount	241.02																				
<table border="1"> <thead> <tr> <th>Ref#</th> <th>GL Number</th> <th>Gross</th> <th>Discount</th> <th>Amount</th> </tr> </thead> <tbody> <tr> <td>33758</td> <td>001-4350-6585.000</td> <td>191.62</td> <td>0.00</td> <td>191.62</td> </tr> <tr> <td>33758</td> <td>001-4015-6322.000</td> <td>49.40</td> <td>0.00</td> <td>49.40</td> </tr> </tbody> </table>							Ref#	GL Number	Gross	Discount	Amount	33758	001-4350-6585.000	191.62	0.00	191.62	33758	001-4015-6322.000	49.40	0.00	49.40					
Ref#	GL Number	Gross	Discount	Amount																						
33758	001-4350-6585.000	191.62	0.00	191.62																						
33758	001-4015-6322.000	49.40	0.00	49.40																						
50644	12/16/2019		0071-1 Printed	SO CAL GAS 5220 Santa Ana St	43.03 0.00	43.03																				
					Check Amount	43.03																				
<table border="1"> <thead> <tr> <th>Ref#</th> <th>GL Number</th> <th>Gross</th> <th>Discount</th> <th>Amount</th> </tr> </thead> <tbody> <tr> <td>33760</td> <td>001-4020-6380.000</td> <td>1.14</td> <td>0.00</td> <td>1.14</td> </tr> <tr> <td>33761</td> <td>001-4020-6380.000</td> <td>41.89</td> <td>0.00</td> <td>41.89</td> </tr> </tbody> </table>							Ref#	GL Number	Gross	Discount	Amount	33760	001-4020-6380.000	1.14	0.00	1.14	33761	001-4020-6380.000	41.89	0.00	41.89					
Ref#	GL Number	Gross	Discount	Amount																						
33760	001-4020-6380.000	1.14	0.00	1.14																						
33761	001-4020-6380.000	41.89	0.00	41.89																						
50645	12/16/2019		10497 Printed	SOUTHEAST RIO VISTA YMCA Youth Sports Program	9,400.00 0.00	9,400.00																				
					Check Amount	9,400.00																				
<table border="1"> <thead> <tr> <th>Ref#</th> <th>GL Number</th> <th>Gross</th> <th>Discount</th> <th>Amount</th> </tr> </thead> <tbody> <tr> <td>33750</td> <td>001-4350-6720.000</td> <td>9,400.00</td> <td>0.00</td> <td>9,400.00</td> </tr> </tbody> </table>							Ref#	GL Number	Gross	Discount	Amount	33750	001-4350-6720.000	9,400.00	0.00	9,400.00										
Ref#	GL Number	Gross	Discount	Amount																						
33750	001-4350-6720.000	9,400.00	0.00	9,400.00																						
50646	12/17/2019		1778 Printed	ALL CITY MANAGEMENT Crossing Guard 11/17 11/30 19	2,479.24 0.00	2,479.24																				
					Check Amount	2,479.24																				
<table border="1"> <thead> <tr> <th>Ref#</th> <th>GL Number</th> <th>Gross</th> <th>Discount</th> <th>Amount</th> </tr> </thead> <tbody> <tr> <td>33822</td> <td>001-4520-6730.000</td> <td>1,239.62</td> <td>0.00</td> <td>1,239.62</td> </tr> <tr> <td>33823</td> <td>001-4520-6730.000</td> <td>1,239.62</td> <td>0.00</td> <td>1,239.62</td> </tr> </tbody> </table>							Ref#	GL Number	Gross	Discount	Amount	33822	001-4520-6730.000	1,239.62	0.00	1,239.62	33823	001-4520-6730.000	1,239.62	0.00	1,239.62					
Ref#	GL Number	Gross	Discount	Amount																						
33822	001-4520-6730.000	1,239.62	0.00	1,239.62																						
33823	001-4520-6730.000	1,239.62	0.00	1,239.62																						
50647	12/17/2019		7995 Printed	AMERICAN CITY PEST & TERMITES Nov Pest Control Otis Ave	430.50 0.00	430.50																				
					Check Amount	430.50																				
<table border="1"> <thead> <tr> <th>Ref#</th> <th>GL Number</th> <th>Gross</th> <th>Discount</th> <th>Amount</th> </tr> </thead> <tbody> <tr> <td>33798</td> <td>001-4020-6720.000</td> <td>113.50</td> <td>0.00</td> <td>113.50</td> </tr> <tr> <td>33799</td> <td>001-4020-6720.000</td> <td>131.50</td> <td>0.00</td> <td>131.50</td> </tr> <tr> <td>33800</td> <td>001-4020-6720.000</td> <td>185.50</td> <td>0.00</td> <td>185.50</td> </tr> </tbody> </table>							Ref#	GL Number	Gross	Discount	Amount	33798	001-4020-6720.000	113.50	0.00	113.50	33799	001-4020-6720.000	131.50	0.00	131.50	33800	001-4020-6720.000	185.50	0.00	185.50
Ref#	GL Number	Gross	Discount	Amount																						
33798	001-4020-6720.000	113.50	0.00	113.50																						
33799	001-4020-6720.000	131.50	0.00	131.50																						
33800	001-4020-6720.000	185.50	0.00	185.50																						
50648	12/17/2019		9966 Printed	AT & T LONG DISTANCE SERVICE Long Distance 11/24/19 Billing	44.36 0.00	44.36																				
					Check Amount	44.36																				
<table border="1"> <thead> <tr> <th>Ref#</th> <th>GL Number</th> <th>Gross</th> <th>Discount</th> <th>Amount</th> </tr> </thead> <tbody> <tr> <td>33791</td> <td>001-4020-6390.000</td> <td>44.36</td> <td>0.00</td> <td>44.36</td> </tr> </tbody> </table>							Ref#	GL Number	Gross	Discount	Amount	33791	001-4020-6390.000	44.36	0.00	44.36										
Ref#	GL Number	Gross	Discount	Amount																						
33791	001-4020-6390.000	44.36	0.00	44.36																						

Check Register Report

Date: 04/01/2020

Time: 11:41 am

Page: 5

City of Cudahy

BANK: WELLS FARGO BANK

Check Number	Check Date Void/Stop Date	Reconcile Date	Vendor# Status	Vendor Name Check Description	Gross Discount	Amount	
					Check Amount	44.36	
50649	12/17/2019		0057-2 Printed	AT & T PHONE SERVICE Land Line 11/28/19 Billing	2,664.64 0.00	2,664.64	
					Check Amount	2,664.64	
<table border="1"> <thead> <tr> <th>Ref#</th> <th>GL Number</th> <th>Gross</th> <th>Discount</th> <th>Amount</th> </tr> </thead> <tbody> <tr> <td>33786</td> <td>001-4020-6390.000</td> <td>295.81</td> <td>0.00</td> <td>295.81</td> </tr> <tr> <td>33790</td> <td>001-4020-6390.000</td> <td>2,368.83</td> <td>0.00</td> <td>2,368.83</td> </tr> </tbody> </table>							Ref#	GL Number	Gross	Discount	Amount	33786	001-4020-6390.000	295.81	0.00	295.81	33790	001-4020-6390.000	2,368.83	0.00	2,368.83	
Ref#	GL Number	Gross	Discount	Amount	
33786	001-4020-6390.000	295.81	0.00	295.81	
33790	001-4020-6390.000	2,368.83	0.00	2,368.83	
					Check Amount	2,664.64	
50650	12/17/2019		7019 Printed	BUSINESS CARD 11/5 12/4 Billing	5,436.73 0.00	5,436.73	
<table border="1"> <thead> <tr> <th>Ref#</th> <th>GL Number</th> <th>Gross</th> <th>Discount</th> <th>Amount</th> </tr> </thead> <tbody> <tr><td>33789</td><td>001-4001-6085.000</td><td>40.00</td><td>0.00</td><td>40.00</td></tr> <tr><td>33789</td><td>001-4001-6391.000</td><td>556.96</td><td>0.00</td><td>556.96</td></tr> <tr><td>33789</td><td>001-4008-6080.000</td><td>14.99</td><td>0.00</td><td>14.99</td></tr> <tr><td>33789</td><td>001-4011-6392.000</td><td>-239.97</td><td>0.00</td><td>-239.97</td></tr> <tr><td>33789</td><td>001-4020-6080.000</td><td>873.04</td><td>0.00</td><td>873.04</td></tr> <tr><td>33789</td><td>001-4020-6370.000</td><td>422.16</td><td>0.00</td><td>422.16</td></tr> <tr><td>33789</td><td>001-4020-6910.000</td><td>460.50</td><td>0.00</td><td>460.50</td></tr> <tr><td>33789</td><td>001-4020-6396.000</td><td>94.98</td><td>0.00</td><td>94.98</td></tr> <tr><td>33789</td><td>001-4020-6515.000</td><td>256.25</td><td>0.00</td><td>256.25</td></tr> <tr><td>33789</td><td>001-4020-6910.000</td><td>1,926.96</td><td>0.00</td><td>1,926.96</td></tr> <tr><td>33789</td><td>001-4230-6080.000</td><td>135.22</td><td>0.00</td><td>135.22</td></tr> <tr><td>33789</td><td>001-4410-6389.000</td><td>43.58</td><td>0.00</td><td>43.58</td></tr> <tr><td>33789</td><td>001-4530-6080.000</td><td>605.45</td><td>0.00</td><td>605.45</td></tr> <tr><td>33789</td><td>510-4230-6080.000</td><td>135.22</td><td>0.00</td><td>135.22</td></tr> <tr><td>33789</td><td>001-4350-6585.000</td><td>86.45</td><td>0.00</td><td>86.45</td></tr> <tr><td>33789</td><td>001-4350-6585.000</td><td>24.94</td><td>0.00</td><td>24.94</td></tr> </tbody> </table>							Ref#	GL Number	Gross	Discount	Amount	33789	001-4001-6085.000	40.00	0.00	40.00	33789	001-4001-6391.000	556.96	0.00	556.96	33789	001-4008-6080.000	14.99	0.00	14.99	33789	001-4011-6392.000	-239.97	0.00	-239.97	33789	001-4020-6080.000	873.04	0.00	873.04	33789	001-4020-6370.000	422.16	0.00	422.16	33789	001-4020-6910.000	460.50	0.00	460.50	33789	001-4020-6396.000	94.98	0.00	94.98	33789	001-4020-6515.000	256.25	0.00	256.25	33789	001-4020-6910.000	1,926.96	0.00	1,926.96	33789	001-4230-6080.000	135.22	0.00	135.22	33789	001-4410-6389.000	43.58	0.00	43.58	33789	001-4530-6080.000	605.45	0.00	605.45	33789	510-4230-6080.000	135.22	0.00	135.22	33789	001-4350-6585.000	86.45	0.00	86.45	33789	001-4350-6585.000	24.94	0.00	24.94
Ref#	GL Number	Gross	Discount	Amount	
33789	001-4001-6085.000	40.00	0.00	40.00	
33789	001-4001-6391.000	556.96	0.00	556.96	
33789	001-4008-6080.000	14.99	0.00	14.99	
33789	001-4011-6392.000	-239.97	0.00	-239.97	
33789	001-4020-6080.000	873.04	0.00	873.04	
33789	001-4020-6370.000	422.16	0.00	422.16	
33789	001-4020-6910.000	460.50	0.00	460.50	
33789	001-4020-6396.000	94.98	0.00	94.98	
33789	001-4020-6515.000	256.25	0.00	256.25	
33789	001-4020-6910.000	1,926.96	0.00	1,926.96	
33789	001-4230-6080.000	135.22	0.00	135.22	
33789	001-4410-6389.000	43.58	0.00	43.58	
33789	001-4530-6080.000	605.45	0.00	605.45	
33789	510-4230-6080.000	135.22	0.00	135.22	
33789	001-4350-6585.000	86.45	0.00	86.45	
33789	001-4350-6585.000	24.94	0.00	24.94	
					Check Amount	5,436.73	
50651	12/17/2019		4770 Printed	CALIFORNIA JPIA Liability Program FY 19/20	65,295.00 0.00	65,295.00	
<table border="1"> <thead> <tr> <th>Ref#</th> <th>GL Number</th> <th>Gross</th> <th>Discount</th> <th>Amount</th> </tr> </thead> <tbody> <tr> <td>33813</td> <td>001-4020-6490.000</td> <td>27,365.00</td> <td>0.00</td> <td>27,365.00</td> </tr> <tr> <td>33813</td> <td>001-4020-6490.000</td> <td>2,930.00</td> <td>0.00</td> <td>2,930.00</td> </tr> <tr> <td>33814</td> <td>001-4020-6420.000</td> <td>35,000.00</td> <td>0.00</td> <td>35,000.00</td> </tr> </tbody> </table>							Ref#	GL Number	Gross	Discount	Amount	33813	001-4020-6490.000	27,365.00	0.00	27,365.00	33813	001-4020-6490.000	2,930.00	0.00	2,930.00	33814	001-4020-6420.000	35,000.00	0.00	35,000.00	
Ref#	GL Number	Gross	Discount	Amount	
33813	001-4020-6490.000	27,365.00	0.00	27,365.00	
33813	001-4020-6490.000	2,930.00	0.00	2,930.00	
33814	001-4020-6420.000	35,000.00	0.00	35,000.00	
					Check Amount	65,295.00	
50652	12/17/2019		4546 Printed	CENTRAL BASIN MUNICIPAL WATER Sept 19 Recycle Water Service	206.38 0.00	206.38	
<table border="1"> <thead> <tr> <th>Ref#</th> <th>GL Number</th> <th>Gross</th> <th>Discount</th> <th>Amount</th> </tr> </thead> <tbody> <tr> <td>33801</td> <td>001-4020-6395.000</td> <td>206.38</td> <td>0.00</td> <td>206.38</td> </tr> </tbody> </table>							Ref#	GL Number	Gross	Discount	Amount	33801	001-4020-6395.000	206.38	0.00	206.38	
Ref#	GL Number	Gross	Discount	Amount	
33801	001-4020-6395.000	206.38	0.00	206.38	
					Check Amount	206.38	
50653	12/17/2019		0136 Printed	CITY OF SOUTH GATE PW Maint Contract Dec 2019	75.00 0.00	75.00	
<table border="1"> <thead> <tr> <th>Ref#</th> <th>GL Number</th> <th>Gross</th> <th>Discount</th> <th>Amount</th> </tr> </thead> <tbody> <tr> <td>33810</td> <td>201-4420-6771.000</td> <td>75.00</td> <td>0.00</td> <td>75.00</td> </tr> </tbody> </table>							Ref#	GL Number	Gross	Discount	Amount	33810	201-4420-6771.000	75.00	0.00	75.00	
Ref#	GL Number	Gross	Discount	Amount	
33810	201-4420-6771.000	75.00	0.00	75.00	
					Check Amount	75.00	
50654	12/17/2019		0186 Printed	COUNTY OF LOS ANGELES Animal Care/Control Oct 2019	14,532.40 0.00	14,532.40	
<table border="1"> <thead> <tr> <th>Ref#</th> <th>GL Number</th> <th>Gross</th> <th>Discount</th> <th>Amount</th> </tr> </thead> <tbody> </tbody> </table>							Ref#	GL Number	Gross	Discount	Amount	
Ref#	GL Number	Gross	Discount	Amount	

Check Register Report

Date: 04/01/2020

Time: 11:41 am

Page: 6

City of Cudahy

BANK: WELLS FARGO BANK

Check Number	Check Date Void/Stop Date	Reconcile Date	Vendor# Status	Vendor Name Check Description	Gross Discount	Amount
	33788	001-4510-6703.000		14,532.40	0.00	14,532.40
				Check Amount		14,532.40
50655	12/17/2019		10005 Printed	DAPEER, ROSENBLIT & LITVAK Muni Code Enforcement Services	162.80 0.00	162.80
	Ref#	GL Number		Gross	Discount	Amount
	33778	510-4230-6755.000		162.80	0.00	162.80
				Check Amount		162.80
50656	12/17/2019		10517 Printed	DELL FINANCIAL SERVICES LLC Computer Leases 12/6 Billing	1,176.68 0.00	1,176.68
	Ref#	GL Number		Gross	Discount	Amount
	33783	001-4020-6910.000		551.50	0.00	551.50
	33784	001-4020-6910.000		625.18	0.00	625.18
				Check Amount		1,176.68
50657	12/17/2019		10557 Printed	DEPT TAX & FEE ADMIN Dept Incurred Cost	6,494.16 0.00	6,494.16
	Ref#	GL Number		Gross	Discount	Amount
	33834	001-4151-6720.000		6,494.16	0.00	6,494.16
				Check Amount		6,494.16
50658	12/17/2019		10446 Printed	EJMA PLANNING Professional Plan/Dev Services	16,600.00 0.00	16,600.00
	Ref#	GL Number		Gross	Discount	Amount
	33776	001-4215-6762.000		16,600.00	0.00	16,600.00
				Check Amount		16,600.00
50659	12/17/2019		10179 Printed	EMPIRE CLEANING SUPPLY Janitorial Supplies Dec 2019	1,747.21 0.00	1,747.21
	Ref#	GL Number		Gross	Discount	Amount
	33818	001-4020-6080.000		1,747.21	0.00	1,747.21
				Check Amount		1,747.21
50660	12/17/2019		10485 Printed	ENTERPRISE FM TRUST December 2019 Leases	3,856.35 0.00	3,856.35
	Ref#	GL Number		Gross	Discount	Amount
	33797	257-4780-6393.000		1,256.37	0.00	1,256.37
	33797	201-4425-6393.000		2,599.98	0.00	2,599.98
				Check Amount		3,856.35
50661	12/17/2019		0569 Printed	FEDERAL EXPRESS SERVICES Express Mail Services Nov 2019	58.34 0.00	58.34
	Ref#	GL Number		Gross	Discount	Amount
	33785	001-4020-6385.000		58.34	0.00	58.34
				Check Amount		58.34
50662	12/17/2019		10559 Printed	GARCIA ANGELICA Eagle Scout Project	257.77 0.00	257.77
	Ref#	GL Number		Gross	Discount	Amount
	33836	001-4350-6720.000		257.77	0.00	257.77

Check Register Report

Date: 04/01/2020

Time: 11:41 am

Page: 7

City of Cudahy

BANK: WELLS FARGO BANK

Check Number	Check Date Void/Stop Date	Reconcile Date	Vendor# Status	Vendor Name Check Description	Gross Discount	Amount																									
					Check Amount	257.77																									
50663	12/17/2019		0126-1 Printed	GOLDEN STATE WATER COMPANY Water Service 5229 Cecilia St	2,080.24 0.00	2,080.24																									
					Check Amount	2,080.24																									
<table border="1"> <thead> <tr> <th>Ref#</th> <th>GL Number</th> <th>Gross</th> <th>Discount</th> <th>Amount</th> </tr> </thead> <tbody> <tr> <td>33802</td> <td>001-4020-6395.000</td> <td>2,080.24</td> <td>0.00</td> <td>2,080.24</td> </tr> </tbody> </table>							Ref#	GL Number	Gross	Discount	Amount	33802	001-4020-6395.000	2,080.24	0.00	2,080.24															
Ref#	GL Number	Gross	Discount	Amount																											
33802	001-4020-6395.000	2,080.24	0.00	2,080.24																											
50664	12/17/2019		10053 Printed	HAULAWAY STORAGE CONTAINERS Container Rental 10/16 11/12	74.20 0.00	74.20																									
					Check Amount	74.20																									
<table border="1"> <thead> <tr> <th>Ref#</th> <th>GL Number</th> <th>Gross</th> <th>Discount</th> <th>Amount</th> </tr> </thead> <tbody> <tr> <td>33795</td> <td>001-4020-6970.000</td> <td>74.20</td> <td>0.00</td> <td>74.20</td> </tr> </tbody> </table>							Ref#	GL Number	Gross	Discount	Amount	33795	001-4020-6970.000	74.20	0.00	74.20															
Ref#	GL Number	Gross	Discount	Amount																											
33795	001-4020-6970.000	74.20	0.00	74.20																											
50665	12/17/2019		2139-2 Printed	HDL COREN & CONE Contract Services 4th Qtr 2019	1,369.81 0.00	1,369.81																									
					Check Amount	1,369.81																									
<table border="1"> <thead> <tr> <th>Ref#</th> <th>GL Number</th> <th>Gross</th> <th>Discount</th> <th>Amount</th> </tr> </thead> <tbody> <tr> <td>33808</td> <td>610-4930-6720.000</td> <td>1,369.81</td> <td>0.00</td> <td>1,369.81</td> </tr> </tbody> </table>							Ref#	GL Number	Gross	Discount	Amount	33808	610-4930-6720.000	1,369.81	0.00	1,369.81															
Ref#	GL Number	Gross	Discount	Amount																											
33808	610-4930-6720.000	1,369.81	0.00	1,369.81																											
50666	12/17/2019		10554 Printed	HEALTH NET INC Jan Coverage R03355882	1,685.89 0.00	1,685.89																									
					Check Amount	1,685.89																									
<table border="1"> <thead> <tr> <th>Ref#</th> <th>GL Number</th> <th>Gross</th> <th>Discount</th> <th>Amount</th> </tr> </thead> <tbody> <tr> <td>33850</td> <td>001-4155-5130.000</td> <td>1,685.89</td> <td>0.00</td> <td>1,685.89</td> </tr> </tbody> </table>							Ref#	GL Number	Gross	Discount	Amount	33850	001-4155-5130.000	1,685.89	0.00	1,685.89															
Ref#	GL Number	Gross	Discount	Amount																											
33850	001-4155-5130.000	1,685.89	0.00	1,685.89																											
50667	12/17/2019		2139 Printed	HINDERLITER DELLAMAS & ASST Contract Services Audit Servic	1,304.66 0.00	1,304.66																									
					Check Amount	1,304.66																									
<table border="1"> <thead> <tr> <th>Ref#</th> <th>GL Number</th> <th>Gross</th> <th>Discount</th> <th>Amount</th> </tr> </thead> <tbody> <tr> <td>33809</td> <td>001-4151-6720.000</td> <td>1,084.65</td> <td>0.00</td> <td>1,084.65</td> </tr> <tr> <td>33809</td> <td>001-4151-6710.000</td> <td>220.01</td> <td>0.00</td> <td>220.01</td> </tr> </tbody> </table>							Ref#	GL Number	Gross	Discount	Amount	33809	001-4151-6720.000	1,084.65	0.00	1,084.65	33809	001-4151-6710.000	220.01	0.00	220.01										
Ref#	GL Number	Gross	Discount	Amount																											
33809	001-4151-6720.000	1,084.65	0.00	1,084.65																											
33809	001-4151-6710.000	220.01	0.00	220.01																											
50668	12/17/2019		2724-1 Printed	HOME DEPOT November Billing	4,932.92 0.00	4,932.92																									
					Check Amount	4,932.92																									
<table border="1"> <thead> <tr> <th>Ref#</th> <th>GL Number</th> <th>Gross</th> <th>Discount</th> <th>Amount</th> </tr> </thead> <tbody> <tr> <td>33825</td> <td>201-4425-6150.000</td> <td>2,048.11</td> <td>0.00</td> <td>2,048.11</td> </tr> <tr> <td>33825</td> <td>001-4020-6010.000</td> <td>507.10</td> <td>0.00</td> <td>507.10</td> </tr> <tr> <td>33825</td> <td>001-4350-6720.000</td> <td>1,581.26</td> <td>0.00</td> <td>1,581.26</td> </tr> <tr> <td>33825</td> <td>001-4410-6389.000</td> <td>796.45</td> <td>0.00</td> <td>796.45</td> </tr> </tbody> </table>							Ref#	GL Number	Gross	Discount	Amount	33825	201-4425-6150.000	2,048.11	0.00	2,048.11	33825	001-4020-6010.000	507.10	0.00	507.10	33825	001-4350-6720.000	1,581.26	0.00	1,581.26	33825	001-4410-6389.000	796.45	0.00	796.45
Ref#	GL Number	Gross	Discount	Amount																											
33825	201-4425-6150.000	2,048.11	0.00	2,048.11																											
33825	001-4020-6010.000	507.10	0.00	507.10																											
33825	001-4350-6720.000	1,581.26	0.00	1,581.26																											
33825	001-4410-6389.000	796.45	0.00	796.45																											
50669	12/17/2019		8057 Printed	KONICA MINOLTA BUSINESS COPIER LEASE 11/6 -12/5 2019	297.49 0.00	297.49																									
					Check Amount	297.49																									
<table border="1"> <thead> <tr> <th>Ref#</th> <th>GL Number</th> <th>Gross</th> <th>Discount</th> <th>Amount</th> </tr> </thead> <tbody> <tr> <td>33782</td> <td>001-4020-6014.000</td> <td>297.49</td> <td>0.00</td> <td>297.49</td> </tr> </tbody> </table>							Ref#	GL Number	Gross	Discount	Amount	33782	001-4020-6014.000	297.49	0.00	297.49															
Ref#	GL Number	Gross	Discount	Amount																											
33782	001-4020-6014.000	297.49	0.00	297.49																											
50670	12/17/2019		10457 Printed	LAW OFFICES OF GLENN WARD Litigation Services 7/16-11/18	24,893.15 0.00	24,893.15																									
					Check Amount	24,893.15																									
<table border="1"> <thead> <tr> <th>Ref#</th> <th>GL Number</th> <th>Gross</th> <th>Discount</th> <th>Amount</th> </tr> </thead> <tbody> <tr> <td>33833</td> <td>001-4005-6720.000</td> <td>24,893.15</td> <td>0.00</td> <td>24,893.15</td> </tr> </tbody> </table>							Ref#	GL Number	Gross	Discount	Amount	33833	001-4005-6720.000	24,893.15	0.00	24,893.15															
Ref#	GL Number	Gross	Discount	Amount																											
33833	001-4005-6720.000	24,893.15	0.00	24,893.15																											

Check Register Report

Date: 04/01/2020

Time: 11:41 am

Page: 8

City of Cudahy

BANK: WELLS FARGO BANK

Check Number	Check Date Void/Stop Date	Reconcile Date	Vendor# Status	Vendor Name Check Description	Gross Discount	Amount	
					Check Amount	24,893.15	
50671	12/17/2019		10448 Printed	MACIAS GINI & O'CONNELL Oct 2019 CPA Services	5,320.00 0.00	5,320.00	
					Check Amount	5,320.00	
<table border="1"> <thead> <tr> <th>Ref#</th> <th>GL Number</th> <th>Gross</th> <th>Discount</th> <th>Amount</th> </tr> </thead> <tbody> <tr> <td>33796</td> <td>001-4215-6760.000</td> <td>5,320.00</td> <td>0.00</td> <td>5,320.00</td> </tr> </tbody> </table>							Ref#	GL Number	Gross	Discount	Amount	33796	001-4215-6760.000	5,320.00	0.00	5,320.00	
Ref#	GL Number	Gross	Discount	Amount	
33796	001-4215-6760.000	5,320.00	0.00	5,320.00	
50672	12/17/2019		10542 Printed	MV CHENG & ASSOCIATES INC. Accountant/Payroll Tech Servs	4,935.00 0.00	4,935.00	
					Check Amount	4,935.00	
<table border="1"> <thead> <tr> <th>Ref#</th> <th>GL Number</th> <th>Gross</th> <th>Discount</th> <th>Amount</th> </tr> </thead> <tbody> <tr> <td>33777</td> <td>001-4155-6720.000</td> <td>4,935.00</td> <td>0.00</td> <td>4,935.00</td> </tr> </tbody> </table>							Ref#	GL Number	Gross	Discount	Amount	33777	001-4155-6720.000	4,935.00	0.00	4,935.00	
Ref#	GL Number	Gross	Discount	Amount	
33777	001-4155-6720.000	4,935.00	0.00	4,935.00	
50673	12/17/2019		7014 Printed	NATIONWIDE ENVIRONMENTAL Street/Park Sweeping Nov 19	7,296.00 0.00	7,296.00	
					Check Amount	4,935.00	
<table border="1"> <thead> <tr> <th>Ref#</th> <th>GL Number</th> <th>Gross</th> <th>Discount</th> <th>Amount</th> </tr> </thead> <tbody> <tr> <td>33824</td> <td>201-4425-6778.000</td> <td>7,296.00</td> <td>0.00</td> <td>7,296.00</td> </tr> </tbody> </table>							Ref#	GL Number	Gross	Discount	Amount	33824	201-4425-6778.000	7,296.00	0.00	7,296.00	
Ref#	GL Number	Gross	Discount	Amount	
33824	201-4425-6778.000	7,296.00	0.00	7,296.00	
50674	12/17/2019		1978-2 Printed	OFFICE DEPOT Office Supplies Toner	995.80 0.00	995.80	
					Check Amount	7,296.00	
<table border="1"> <thead> <tr> <th>Ref#</th> <th>GL Number</th> <th>Gross</th> <th>Discount</th> <th>Amount</th> </tr> </thead> <tbody> <tr> <td>33819</td> <td>001-4020-6080.000</td> <td>16.30</td> <td>0.00</td> <td>16.30</td> </tr> <tr> <td>33819</td> <td>001-4020-6014.000</td> <td>38.58</td> <td>0.00</td> <td>38.58</td> </tr> <tr> <td>33819</td> <td>001-4350-6210.000</td> <td>15.60</td> <td>0.00</td> <td>15.60</td> </tr> <tr> <td>33820</td> <td>510-4230-6080.000</td> <td>618.38</td> <td>0.00</td> <td>618.38</td> </tr> <tr> <td>33821</td> <td>510-4230-6080.000</td> <td>306.94</td> <td>0.00</td> <td>306.94</td> </tr> </tbody> </table>							Ref#	GL Number	Gross	Discount	Amount	33819	001-4020-6080.000	16.30	0.00	16.30	33819	001-4020-6014.000	38.58	0.00	38.58	33819	001-4350-6210.000	15.60	0.00	15.60	33820	510-4230-6080.000	618.38	0.00	618.38	33821	510-4230-6080.000	306.94	0.00	306.94	
Ref#	GL Number	Gross	Discount	Amount	
33819	001-4020-6080.000	16.30	0.00	16.30	
33819	001-4020-6014.000	38.58	0.00	38.58	
33819	001-4350-6210.000	15.60	0.00	15.60	
33820	510-4230-6080.000	618.38	0.00	618.38	
33821	510-4230-6080.000	306.94	0.00	306.94	
50675	12/17/2019		10556 Printed	OFFICE OF AUDITOR-CONTROLLER Distribution Excs Housing Fund	1,607,346.36 0.00	1,607,346.36	
					Check Amount	995.80	
<table border="1"> <thead> <tr> <th>Ref#</th> <th>GL Number</th> <th>Gross</th> <th>Discount</th> <th>Amount</th> </tr> </thead> <tbody> <tr> <td>33851</td> <td>610-0000-4101.000</td> <td>1,607,346.36</td> <td>0.00</td> <td>1,607,346.36</td> </tr> </tbody> </table>							Ref#	GL Number	Gross	Discount	Amount	33851	610-0000-4101.000	1,607,346.36	0.00	1,607,346.36	
Ref#	GL Number	Gross	Discount	Amount	
33851	610-0000-4101.000	1,607,346.36	0.00	1,607,346.36	
50677	12/17/2019		10201-1 Printed	OLIVAREZ MADRUGA LEMIEUX Legal Services September 2019	54,557.10 0.00	54,557.10	
					Check Amount	1,607,346.36	
<table border="1"> <thead> <tr> <th>Ref#</th> <th>GL Number</th> <th>Gross</th> <th>Discount</th> <th>Amount</th> </tr> </thead> <tbody> <tr> <td>33837</td> <td>001-4005-6755.000</td> <td>22,039.87</td> <td>0.00</td> <td>22,039.87</td> </tr> <tr> <td>33837</td> <td>001-4151-6720.000</td> <td>99.00</td> <td>0.00</td> <td>99.00</td> </tr> <tr> <td>33837</td> <td>001-4930-6755.000</td> <td>9,265.20</td> <td>0.00</td> <td>9,265.20</td> </tr> <tr> <td>33837</td> <td>620-4920-6755.000</td> <td>456.00</td> <td>0.00</td> <td>456.00</td> </tr> <tr> <td>33838</td> <td>001-4930-6755.000</td> <td>1,248.00</td> <td>0.00</td> <td>1,248.00</td> </tr> <tr> <td>33839</td> <td>001-4005-6755.000</td> <td>117.50</td> <td>0.00</td> <td>117.50</td> </tr> <tr> <td>33840</td> <td>001-4005-6755.000</td> <td>117.00</td> <td>0.00</td> <td>117.00</td> </tr> <tr> <td>33841</td> <td>001-4930-6755.000</td> <td>335.50</td> <td>0.00</td> <td>335.50</td> </tr> <tr> <td>33842</td> <td>001-4005-6755.000</td> <td>98.00</td> <td>0.00</td> <td>98.00</td> </tr> <tr> <td>33843</td> <td>001-4005-6755.000</td> <td>12,984.32</td> <td>0.00</td> <td>12,984.32</td> </tr> <tr> <td>33843</td> <td>001-4151-6720.000</td> <td>40.00</td> <td>0.00</td> <td>40.00</td> </tr> <tr> <td>33843</td> <td>001-4930-6755.000</td> <td>3,696.00</td> <td>0.00</td> <td>3,696.00</td> </tr> <tr> <td>33843</td> <td>620-4920-6755.000</td> <td>98.00</td> <td>0.00</td> <td>98.00</td> </tr> <tr> <td>33844</td> <td>001-4005-6755.000</td> <td>1,377.83</td> <td>0.00</td> <td>1,377.83</td> </tr> </tbody> </table>							Ref#	GL Number	Gross	Discount	Amount	33837	001-4005-6755.000	22,039.87	0.00	22,039.87	33837	001-4151-6720.000	99.00	0.00	99.00	33837	001-4930-6755.000	9,265.20	0.00	9,265.20	33837	620-4920-6755.000	456.00	0.00	456.00	33838	001-4930-6755.000	1,248.00	0.00	1,248.00	33839	001-4005-6755.000	117.50	0.00	117.50	33840	001-4005-6755.000	117.00	0.00	117.00	33841	001-4930-6755.000	335.50	0.00	335.50	33842	001-4005-6755.000	98.00	0.00	98.00	33843	001-4005-6755.000	12,984.32	0.00	12,984.32	33843	001-4151-6720.000	40.00	0.00	40.00	33843	001-4930-6755.000	3,696.00	0.00	3,696.00	33843	620-4920-6755.000	98.00	0.00	98.00	33844	001-4005-6755.000	1,377.83	0.00	1,377.83
Ref#	GL Number	Gross	Discount	Amount	
33837	001-4005-6755.000	22,039.87	0.00	22,039.87	
33837	001-4151-6720.000	99.00	0.00	99.00	
33837	001-4930-6755.000	9,265.20	0.00	9,265.20	
33837	620-4920-6755.000	456.00	0.00	456.00	
33838	001-4930-6755.000	1,248.00	0.00	1,248.00	
33839	001-4005-6755.000	117.50	0.00	117.50	
33840	001-4005-6755.000	117.00	0.00	117.00	
33841	001-4930-6755.000	335.50	0.00	335.50	
33842	001-4005-6755.000	98.00	0.00	98.00	
33843	001-4005-6755.000	12,984.32	0.00	12,984.32	
33843	001-4151-6720.000	40.00	0.00	40.00	
33843	001-4930-6755.000	3,696.00	0.00	3,696.00	
33843	620-4920-6755.000	98.00	0.00	98.00	
33844	001-4005-6755.000	1,377.83	0.00	1,377.83	

Check Register Report

Date: 04/01/2020

Time: 11:41 am

Page: 9

City of Cudahy

BANK: WELLS FARGO BANK

Check Number	Check Date Void/Stop Date	Reconcile Date	Vendor# Status	Vendor Name Check Description	Gross Discount	Amount
	33845	001-4930-6755.000		1,111.50	0.00	1,111.50
	33846	001-4005-6755.000		58.00	0.00	58.00
	33847	001-4930-6755.000		984.88	0.00	984.88
	33848	001-4005-6755.000		136.50	0.00	136.50
	33849	001-4005-6755.000		294.00	0.00	294.00
				Check Amount		54,557.10
50678	12/17/2019		9717 Printed	PCAM, LLC November 2019 Shuttle		14,661.72 0.00
	Ref#	GL Number		Gross	Discount	Amount
	33816	251-4740-6780.000		14,661.72	0.00	14,661.72
				Check Amount		14,661.72
50679	12/17/2019		0095 Printed	PETTY CASH Petty Cash rReimbursement		493.56 0.00
	Ref#	GL Number		Gross	Discount	Amount
	33807	001-4011-6391.000		35.00	0.00	35.00
	33807	001-4020-6080.000		16.54	0.00	16.54
	33807	001-4350-6585.000		121.84	0.00	121.84
	33807	001-4410-6140.000		123.52	0.00	123.52
	33807	001-4410-6389.000		100.00	0.00	100.00
	33807	001-4930-6724.000		20.69	0.00	20.69
	33807	001-4530-6715.000		49.28	0.00	49.28
	33807	201-4425-6150.000		26.69	0.00	26.69
				Check Amount		493.56
50680	12/17/2019		10483 Printed	PRESS-TELEGRAM Classified Ads/Notices		4,335.78 0.00
	Ref#	GL Number		Gross	Discount	Amount
	33826	001-4008-6310.000		418.92	0.00	418.92
	33827	001-4008-6310.000		542.02	0.00	542.02
	33828	001-4008-6310.000		591.26	0.00	591.26
	33829	001-4008-6310.000		591.26	0.00	591.26
	33830	001-4008-6310.000		763.60	0.00	763.60
	33831	001-4008-6310.000		714.36	0.00	714.36
	33832	001-4008-6310.000		714.36	0.00	714.36
				Check Amount		4,335.78
50681	12/17/2019		10515 Printed	PTM GENERAL ENGINEERING, INC. Inv #2 Construction Servs HSIP		241,837.73 0.00
	Ref#	GL Number		Gross	Discount	Amount
	33854	235-7087-6725.000		241,837.73	0.00	241,837.73
				Check Amount		241,837.73
50682	12/17/2019		9737 Printed	REGIONAL TAP SERVICE CENTER Reg SV November 2019		20.00 0.00
	Ref#	GL Number		Gross	Discount	Amount
	33775	251-4760-6550.000		20.00	0.00	20.00
				Check Amount		20.00
50683	12/17/2019		10519 Printed	RS BUILT CONSTRUCTION, INC. 2nd Progress Invoice		9,069.29 0.00
	Ref#	GL Number		Gross	Discount	Amount

Check Register Report

Date: 04/01/2020

Time: 11:41 am

Page: 10

City of Cudahy

BANK: WELLS FARGO BANK

Check Number	Check Date Void/Stop Date	Reconcile Date	Vendor# Status	Vendor Name Check Description	Gross Discount	Amount
	33794	001-4020-6010.000		2,709.71	0.00	2,709.71
	33804	001-4020-6010.000		6,359.58	0.00	6,359.58
				Check Amount		9,069.29
50684	12/17/2019		10558 Printed	SECTRAN SECURITY Armored Truck Service	55.00 0.00	55.00
	Ref#	GL Number		Gross	Discount	Amount
	33835	001-4215-6760.000		55.00	0.00	55.00
				Check Amount		55.00
50685	12/17/2019		0070 Printed	SOUTHERN CALIFORNIA EDISON 12/05 Billing Various Local	16,284.75 0.00	16,284.75
	Ref#	GL Number		Gross	Discount	Amount
	33779	201-4420-6318.000		505.58	0.00	505.58
	33780	001-4020-6318.000		3,672.63	0.00	3,672.63
	33780	350-4430-6318.000		8.12	0.00	8.12
	33780	201-4420-6318.000		376.36	0.00	376.36
	33781	001-4020-6318.000		9,342.74	0.00	9,342.74
	33781	201-4420-6318.000		2,344.79	0.00	2,344.79
	33787	001-4020-6318.000		0.24	0.00	0.24
	33787	201-4420-6318.000		27.72	0.00	27.72
	33787	350-4430-6318.000		6.57	0.00	6.57
				Check Amount		16,284.75
50686	12/17/2019		7015 Printed	THE UPS STORE #5461 LiveScan Services Oct/Nov 19	75.00 0.00	75.00
	Ref#	GL Number		Gross	Discount	Amount
	33852	001-4015-6320.000		50.00	0.00	50.00
	33853	001-4015-6320.000		25.00	0.00	25.00
				Check Amount		75.00
50687	12/17/2019		8363 Printed	TIME WARNER CABLE 7810 Otis Ave Internet	184.97 0.00	184.97
	Ref#	GL Number		Gross	Discount	Amount
	33792	001-4020-6396.000		89.99	0.00	89.99
	33793	001-4020-6396.000		94.98	0.00	94.98
				Check Amount		184.97
50688	12/17/2019		8066 Printed	TYLER TECHNOLOGIES Networks Maint Jan/Dec 2020	7,592.98 0.00	7,592.98
	Ref#	GL Number		Gross	Discount	Amount
	33817	001-4151-6720.000		7,592.98	0.00	7,592.98
				Check Amount		7,592.98
50689	12/17/2019		2859 Printed	UNDERGROUND SERVICE ALERT-SC State Fee Reg Costs 12/1/19	66.91 0.00	66.91
	Ref#	GL Number		Gross	Discount	Amount
	33803	201-4425-6735.000		47.95	0.00	47.95
	33815	201-4425-6735.000		18.96	0.00	18.96
				Check Amount		66.91
50690	12/17/2019		5169 Printed	VASQUEZ & COMPANY Professional Servs Fed/St	525.00 0.00	525.00

Check Register Report

Date: 04/01/2020

Time: 11:41 am

Page: 11

City of Cudahy

BANK: WELLS FARGO BANK

Check Number	Check Date Void/Stop Date	Reconcile Date	Vendor# Status	Vendor Name Check Description	Gross Discount	Amount																									
50691	12/17/2019		9951 Printed	WILLDAN Interim HR Services Oct 19	23,416.00 0.00	23,416.00																									
<table border="1"> <thead> <tr> <th>Ref#</th> <th>GL Number</th> <th>Gross</th> <th>Discount</th> <th>Amount</th> </tr> </thead> <tbody> <tr> <td>33811</td> <td>001-4930-6710.000</td> <td>525.00</td> <td>0.00</td> <td>525.00</td> </tr> </tbody> </table>					Ref#	GL Number	Gross	Discount	Amount	33811	001-4930-6710.000	525.00	0.00	525.00	Check Amount	525.00															
Ref#	GL Number	Gross	Discount	Amount																											
33811	001-4930-6710.000	525.00	0.00	525.00																											
50692	12/18/2019		9966 Printed	AT & T LONG DISTANCE SERVICE Long Distance 323 771 2072	42.33 0.00	42.33																									
<table border="1"> <thead> <tr> <th>Ref#</th> <th>GL Number</th> <th>Gross</th> <th>Discount</th> <th>Amount</th> </tr> </thead> <tbody> <tr> <td>33805</td> <td>001-4215-6762.000</td> <td>1,800.00</td> <td>0.00</td> <td>1,800.00</td> </tr> <tr> <td>33806</td> <td>001-4215-6720.000</td> <td>11,186.00</td> <td>0.00</td> <td>11,186.00</td> </tr> <tr> <td>33812</td> <td>001-4015-6720.000</td> <td>10,430.00</td> <td>0.00</td> <td>10,430.00</td> </tr> </tbody> </table>					Ref#	GL Number	Gross	Discount	Amount	33805	001-4215-6762.000	1,800.00	0.00	1,800.00	33806	001-4215-6720.000	11,186.00	0.00	11,186.00	33812	001-4015-6720.000	10,430.00	0.00	10,430.00	Check Amount	23,416.00					
Ref#	GL Number	Gross	Discount	Amount																											
33805	001-4215-6762.000	1,800.00	0.00	1,800.00																											
33806	001-4215-6720.000	11,186.00	0.00	11,186.00																											
33812	001-4015-6720.000	10,430.00	0.00	10,430.00																											
50693	12/18/2019		8021 Printed	AT & T MOBILITY Mobility Bill 11/3 12/2 2019	612.49 0.00	612.49																									
<table border="1"> <thead> <tr> <th>Ref#</th> <th>GL Number</th> <th>Gross</th> <th>Discount</th> <th>Amount</th> </tr> </thead> <tbody> <tr> <td>33865</td> <td>001-4020-6390.000</td> <td>42.33</td> <td>0.00</td> <td>42.33</td> </tr> </tbody> </table>					Ref#	GL Number	Gross	Discount	Amount	33865	001-4020-6390.000	42.33	0.00	42.33	Check Amount	42.33															
Ref#	GL Number	Gross	Discount	Amount																											
33865	001-4020-6390.000	42.33	0.00	42.33																											
50694	12/18/2019		0057-2 Printed	AT & T PHONE SERVICE Land Line Charges	653.14 0.00	653.14																									
<table border="1"> <thead> <tr> <th>Ref#</th> <th>GL Number</th> <th>Gross</th> <th>Discount</th> <th>Amount</th> </tr> </thead> <tbody> <tr> <td>33867</td> <td>001-4020-6390.000</td> <td>487.34</td> <td>0.00</td> <td>487.34</td> </tr> <tr> <td>33867</td> <td>201-4425-6390.000</td> <td>125.15</td> <td>0.00</td> <td>125.15</td> </tr> </tbody> </table>					Ref#	GL Number	Gross	Discount	Amount	33867	001-4020-6390.000	487.34	0.00	487.34	33867	201-4425-6390.000	125.15	0.00	125.15	Check Amount	612.49										
Ref#	GL Number	Gross	Discount	Amount																											
33867	001-4020-6390.000	487.34	0.00	487.34																											
33867	201-4425-6390.000	125.15	0.00	125.15																											
50695	12/18/2019		6045 Printed	CONTRERAS GARDEN SUPPLY Prunner, Tuneups	388.00 0.00	388.00																									
<table border="1"> <thead> <tr> <th>Ref#</th> <th>GL Number</th> <th>Gross</th> <th>Discount</th> <th>Amount</th> </tr> </thead> <tbody> <tr> <td>33864</td> <td>001-4020-6390.000</td> <td>653.14</td> <td>0.00</td> <td>653.14</td> </tr> </tbody> </table>					Ref#	GL Number	Gross	Discount	Amount	33864	001-4020-6390.000	653.14	0.00	653.14	Check Amount	653.14															
Ref#	GL Number	Gross	Discount	Amount																											
33864	001-4020-6390.000	653.14	0.00	653.14																											
50696	12/18/2019		9983 Printed	FIESTA TAXI COOPERATIVE, INC. Dial a Ride Nov 2019	39,900.40 0.00	39,900.40																									
<table border="1"> <thead> <tr> <th>Ref#</th> <th>GL Number</th> <th>Gross</th> <th>Discount</th> <th>Amount</th> </tr> </thead> <tbody> <tr> <td>33859</td> <td>252-4750-6780.000</td> <td>10,284.05</td> <td>0.00</td> <td>10,284.05</td> </tr> <tr> <td>33860</td> <td>252-4750-6780.000</td> <td>10,978.99</td> <td>0.00</td> <td>10,978.99</td> </tr> <tr> <td>33861</td> <td>252-4750-6780.000</td> <td>9,483.78</td> <td>0.00</td> <td>9,483.78</td> </tr> <tr> <td>33862</td> <td>252-4750-6780.000</td> <td>9,153.58</td> <td>0.00</td> <td>9,153.58</td> </tr> </tbody> </table>					Ref#	GL Number	Gross	Discount	Amount	33859	252-4750-6780.000	10,284.05	0.00	10,284.05	33860	252-4750-6780.000	10,978.99	0.00	10,978.99	33861	252-4750-6780.000	9,483.78	0.00	9,483.78	33862	252-4750-6780.000	9,153.58	0.00	9,153.58	Check Amount	388.00
Ref#	GL Number	Gross	Discount	Amount																											
33859	252-4750-6780.000	10,284.05	0.00	10,284.05																											
33860	252-4750-6780.000	10,978.99	0.00	10,978.99																											
33861	252-4750-6780.000	9,483.78	0.00	9,483.78																											
33862	252-4750-6780.000	9,153.58	0.00	9,153.58																											
50697	12/18/2019		0197 Printed	LA COUNTY SHERIFF'S DEPARTMENT Law Enforcement Oct 2019	340,680.30 0.00	340,680.30																									
<table border="1"> <thead> <tr> <th>Ref#</th> <th>GL Number</th> <th>Gross</th> <th>Discount</th> <th>Amount</th> </tr> </thead> <tbody> <tr> <td>33866</td> <td>001-4501-6763.000</td> <td>340,680.30</td> <td>0.00</td> <td>340,680.30</td> </tr> </tbody> </table>					Ref#	GL Number	Gross	Discount	Amount	33866	001-4501-6763.000	340,680.30	0.00	340,680.30	Check Amount	340,680.30															
Ref#	GL Number	Gross	Discount	Amount																											
33866	001-4501-6763.000	340,680.30	0.00	340,680.30																											

Check Register Report

Date: 04/01/2020

Time: 11:41 am

Page: 12

City of Cudahy

BANK: WELLS FARGO BANK

Check Number	Check Date Void/Stop Date	Reconcile Date	Vendor# Status	Vendor Name Check Description	Gross Discount	Amount
50698	12/18/2019		0069-2 Printed	SIEMENS INDUSTRY, INC. Street Light Maint 11/2019	3,944.22 0.00	3,944.22

Ref#	GL Number	Gross	Discount	Amount
33868	201-4420-6771.000	729.68	0.00	729.68
33869	201-4420-6771.000	1,819.41	0.00	1,819.41
33870	201-4420-6771.000	611.88	0.00	611.88
33871	350-4430-6775.000	783.25	0.00	783.25

Check Amount 3,944.22

50699	12/18/2019		0071-1 Printed	SO CAL GAS 7810 Otis Ave 11/8-12/11	40.54 0.00	40.54
-------	------------	--	-------------------	--	---------------	-------

Ref#	GL Number	Gross	Discount	Amount
33872	001-4020-6380.000	40.54	0.00	40.54

Check Amount 40.54

50700	12/18/2019		5453 Printed	SWRCB ACCOUNTING OFFICE Storm Water Permit Fy 19 20	8,539.00 0.00	8,539.00
-------	------------	--	-----------------	--	------------------	----------

Ref#	GL Number	Gross	Discount	Amount
33855	001-4216-6745.000	8,539.00	0.00	8,539.00

Check Amount 8,539.00

50701	12/18/2019		8363 Printed	TIME WARNER CABLE Internet Service 5220 Santa An	104.98 0.00	104.98
-------	------------	--	-----------------	---	----------------	--------

Ref#	GL Number	Gross	Discount	Amount
33863	001-4020-6396.000	104.98	0.00	104.98

Check Amount 104.98

50702	12/18/2019		5631 Printed	WELLS LOCK & KEY Clara Stage Area keys	16.00 0.00	16.00
-------	------------	--	-----------------	---	---------------	-------

Ref#	GL Number	Gross	Discount	Amount
33873	001-4020-6370.000	16.00	0.00	16.00

Check Amount 16.00

50703	12/18/2019		9951 Printed	WILLDAN Professional Services	8,137.50 0.00	8,137.50
-------	------------	--	-----------------	----------------------------------	------------------	----------

Ref#	GL Number	Gross	Discount	Amount
33856	001-4212-6720.000	4,105.00	0.00	4,105.00
33857	001-4216-6745.000	3,990.00	0.00	3,990.00
33858	001-4216-6745.000	42.50	0.00	42.50

Check Amount 8,137.50

Total Checks: 86 Bank Total(excluding void checks): 2,596,488.25

Total Checks: 86 Grand Total(excluding void checks): 2,596,488.25

CITY OF CUDAHY
 Payroll Warrants including payroll taxes and insurance premiums:

	December 5, 2019	December 19, 2019	December 30, 2019
Issued Warrants Number	25481-25544	25545-25595	25596-25638
Voided Warrants	None	None	None
Issued Warrants Amount	\$ 2,447.19	\$ 7,282.94	\$ -
Direct Deposits (a)(e)	78,101.75	65,717.55	57,728.45
CalPERS Direct Deposit (b)	27,990.85		
CalPERS Direct Deposit (c)	8,656.01	\$ 529.20	
Payroll taxes (d)	17,277.38	4,356.94	-
Total Amount	\$ 134,473.18	\$ 77,886.63	\$ 57,728.45
Note (a) - Employees / Council Members / Commissioners			
Note (b) - Payments for CalPERS medical insurance			
Note (c) - Payments for CalPERS retirement contributions			
Note (d) - Federal and State payroll taxes			
Note (e) - Employees received on 1/2/2020, bank held money form 12/30/2019 to 1/2/2020			

CITY OF CUDAHY
Cash and Investment Report by Fund December 2019

	July 1, 2019	Inflow YTD	Outflow YTD	December 31, 2019	Receipts December 2019	Disbursements December 2019
001 General Fund	2,895,777.84	3,293,456.96	4,952,065.15	1,237,169.65	402,756.90	595,653.85
040 Drug Assets Seizure Fund - State	-	-	-	-	-	-
201 State Gas Tax	631,966.22	558,180.70	385,102.99	805,043.93	133,680.16	76,154.66
205 ARRA-JAG	-	-	-	-	-	-
210 ISTEA	-	-	-	-	-	-
221 County ATC Gas Tax Fund	-	-	-	-	-	-
230 Traffic Congestion Fund	-	-	-	-	-	-
235 Other Grants	(162,526.63)	382,118.03	587,033.71	(367,442.31)	241,837.73	483,675.46
240 Prop 1 B - Local Street Improv.	84,079.95	774.45	1.08	84,853.32	-	-
242 Prop 42	-	-	-	-	-	-
251 Prop C	443,401.66	226,152.88	196,374.10	473,180.44	33,793.82	26,555.86
252 Prop A	702,029.88	284,316.25	537,408.38	448,937.75	39,025.68	45,793.51
253 Measure R	1,359,519.99	173,274.08	71,969.00	1,460,825.07	24,273.95	7,941.51
254 Measure M	609,897.73	180,074.88	8.59	789,964.02	27,517.63	-
255 TDA	-	-	-	-	-	-
257 AQMD	75,845.82	8,880.99	7,519.20	77,207.61	-	1,256.37
260 Used Oil	1.43	0.02	-	1.45	-	-
261 California Beverage Container	6,473.27	59.63	0.08	6,532.82	-	-
265 Recycling Grant	14,755.67	135.91	0.19	14,891.39	-	-
270 C.O.P.S	80,409.13	129,573.56	56,800.60	153,182.09	25,324.22	2,128.54
275 CLEEP	-	-	-	-	-	-
282 State Park Clara Grant Phase 3	-	-	-	-	-	-
280 County Park Bond	27,073.98	294.13	0.47	27,367.64	-	-
300 CAL Home	99,857.20	6,224.66	1.30	106,080.56	300.00	-
350 Street Lighting Fund	(38,072.01)	34,870.19	40,448.53	(43,650.35)	31,483.33	797.94
390 Quimby Act Fund	64,976.64	598.49	0.84	65,574.29	-	-
510 CDBG	(82,014.14)	151,626.44	98,861.75	(29,249.45)	23,695.00	23,016.55
520 JAG 09/ARRA JAG	-	-	-	-	-	-
540 FEMA	-	-	-	-	-	-
515 Federal STPL	803,956.50	7,394.93	2,848.31	808,503.12	-	-
610 Successor Agencies	5,584,480.82	82,300.00	3,223,168.48	2,443,612.34	14,600.00	1,616,029.67
710 Youth Foundation	12,813.18	13,618.07	5,305.71	21,125.54	-	100.00
720 Senior's Account	-	-	-	-	-	-
730 Refuse Assessment	-	181,345.83	8,478.42	172,867.41	171,532.44	-
	<u>13,214,704.13</u>	<u>5,715,271.08</u>	<u>10,173,396.88</u>	<u>8,756,578.33</u>	<u>1,169,820.86</u>	<u>2,879,103.92</u>
LAIF- CITY	5,984,107.03	64,477.68	1,000,000.00	5,048,584.71	-	-
Wells Fargo	7,230,597.10	6,647,623.18	10,170,226.66	3,707,993.62	1,169,820.86	2,879,103.92
TOTAL	<u>13,214,704.13</u>	<u>6,712,100.86</u>	<u>11,170,226.66</u>	<u>8,756,578.33</u>	<u>1,169,820.86</u>	<u>2,879,103.92</u>

Total cash disbursements per December and Payroll Reports

AP disbursements	2,596,488.25
Payroll - December 5, 2019	134,473.18
Payroll - December 19, 2019	77,886.63
Payroll - December 30, 2019	57,728.45
Sub-Total	<u>2,866,576.51</u>

Add: Total Bank charges in December 2019	617.29
Add: Credit card charge - Food Distribution, Tree Lighting Event	11,910.12
Total Cash Disbursements per December Cash & Investment Report	<u>2,879,103.92</u>

City of Cudahy

Summary of Cash Receipt/Disbursement by Month - FY 2019-20

Date	All Funds	
	Cash Receipts	Disbursement
July 2019	\$ 941,452.89	1,457,035.28 (a)
August 2019	853,284.53	1,163,911.34 (b)
September 2019	630,557.64	2,788,258.46 (c)
October 2019	1,039,549.28	1,094,154.20
November 2019	1,129,199.54 (d)	839,527.34
December 2019	1,169,820.86	2,879,103.92 (e)
January 2020		
February 2020		
March 2020		
April 2020		
May 2020		
June 2020		
Total:	\$ 5,763,864.74	10,221,990.54

Note (a) - City liab. and workers comp insurance, and PERS unfunded pension liab.

Note (b) - Design cost for Atlantic Blvd and 2 sheriff payments

Note (c) - Successor Agency Debt Service Payment

Note (d) - Prop A exchange

Note (e) - Return of funds relating to 2018 Tax Allocation Bonds for future distribution by County

Date	General Fund	
	Cash Receipts	Disbursement
July 2019	\$ 1,866,520.76	2,435,791.50 (1)
August 2019	523,008.55	944,706.98 (2)
September 2019	344,846.17	1,093,211.56 (3)
October 2019	543,373.98	417,913.40
November 2019	909,708.61	756,296.87
December 2019	402,756.90	595,653.85
January 2020		
February 2020		
March 2020		
April 2020		
May 2020		
June 2020		
Total:	\$ 4,590,214.97	6,243,574.16
Average Per Month:	765,035.83	1,040,595.69

Note (1) - City liab. & workers comp insurance, and PERS unfunded pension liab.,

Note (2) - 2 sheriff payments

Note (3) - Virtual City Hall Software first installment

Note (4) - Prop A Exchange

City of Cudahy

Summary of Cash Receipt/Disbursement by Month - FY 2018-19

Date	All Funds	
	Cash Receipts	Disbursement
July 2018	691,772.52	923,546.53
August 2018	600,224.95	1,355,964.47 (a)
September 2018	671,668.80	3,057,462.54 (b)
October 2018	810,382.01	645,124.72
November 2018	522,560.70	1,549,730.19 (c)
December 2018	1,121,529.12 (d)	424,080.59
January 2019	3,785,470.66 (e)	1,208,844.24 (f)
February 2019	674,683.44	724,770.19
March 2019	687,121.16	1,074,540.91 (g)
April 2019	1,256,634.02 (h)	902,870.53
May 2019	3,908,451.88 (i)	895,863.14
June 2019	1,449,768.63	991,353.76 (j)
Total:	16,180,267.89	13,754,151.81

Note (a) - City liab. and workers comp insurance, general plan update, and PERS unfunded pension liab.

Note (b) - Debt service payment and 2 sheriff payments

Note (c) - Prop A exchange and 2 sheriff payments

Note (d) - Prop A exchange and refuse assessment

Note (e) - ROPS distribution from County and bi-annual motor-vehicle-in-lieu

Note (f) - 2 sheriff payments, refuse collection, and Maywood police dept furniture

Note (g) - Debt service payment

Note (h) - Cannabis fees, annual franchise fees, and refuse collection

Note (i) - Bi-annual motor-vehicle-in-lieu and ROPS bond payoff

Note (j) - Refuse collection, PARS - OPEB and Retirement Trust

Date	General Fund	
	Cash Receipts	Disbursement
July 2018	458,761.50	736,296.50
August 2018	303,501.54	1,186,595.26 (1)
September 2018	336,600.23	954,388.46 (2)
October 2018	403,268.29	480,417.07
November 2018	274,143.29	871,293.61 (3)
December 2018	686,428.02	305,478.17
January 2019	1,894,263.76 (4)	871,964.95 (5)
February 2019	389,638.59	298,175.33
March 2019	414,938.14	603,339.22
April 2019	790,947.57 (6)	784,443.47
May 2019	1,718,423.49 (7)	530,576.27
June 2019	430,702.05	747,904.92 (8)
Total:	8,101,616.47	8,370,873.23
Average Per Month:	736,510.59	760,988.48

Note (1) - City liab. & workers comp insurance, PERS unfunded pension liab., and general plan update

Note (2) - 2 sheriff payments

Note (3) - 2 sheriff payments


Note (4) - Bi-annual motor-vehicle-in-lieu

Note (5) - 2 sheriff payments and Maywood police dept furniture

Note (6) - Cannabis and annual franchise fees

Note (7) - Bi-annual-motor-vehicle-in-lieu

Note (8) - Payments to PARS Trust Fund (OPEB & Retirement)

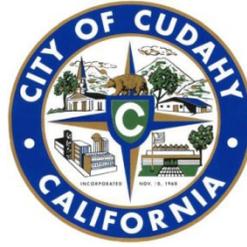

Item Number 10E

STAFF REPORT

Date: April 21, 2020
To: Honorable Mayor/Chair and City Council/Agency Members
From: Santor Nishizaki, Acting City Manager/Executive Director
By: Steven Dobrenen, Finance Director
Subject: **Approval of the Local Agency Investment Fund (LAIF) for the Month of January 2020**

RECOMMENDATION

The City Council is requested to approve the Local Agency Investment Fund (LAIF) Report for the month of January 2020 in the amount of \$5,077,584.51.

BACKGROUND

1. In 1955, the Pooled Money Investment Account (PMIA) started. LAIF became part of the PMIA. The oversight is provided by the Pooled Money Investment Board (PMIB) and an in-house Investment Committee. The PMIB members consist of the State Treasurer, Director of Finance, and State Controller.
2. In 1977, LAIF was created as a voluntary program by Section 16429.1 et seq. of the California Government Code. The program was intended to be used as an investment alternative for California's local governments and special districts. The LAIF continues today under State Treasurer Fiona Ma's administration.
3. On January 1, 2020, the balance in LAIF was \$5,048,484.71 (See Attachment).
4. In January 2020, \$28,999.80 quarterly interest earned was transferred to LAIF from California State Treasurer office. (See Attachment).
5. On January 31, 2020, the balance in LAIF was \$5,077,584.51 (See Attachment).

ANALYSIS

The voluntary program offers local agencies the opportunity to participate in a major portfolio, which invests hundreds of millions of dollars, using the investment expertise of the State Treasurer's Office investment staff at no additional cost to the taxpayer.

All securities are purchased under the authority of Government Code Section 16430 and 16480.4. The State Treasurer's Office takes delivery of all securities purchased on a delivery versus payment basis using a third party custodian.

Cudahy Municipal Code Section 3.04.080 indicates, "Except as otherwise provided, no warrant shall be drawn or evidence of indebtedness issued unless there shall be at the time sufficient money in the treasury legally applicable to the payment of the same."

CONCLUSION

Once the City Council approves the January 2020 LAIF, the LAIF ending balance of \$5,077,584.51 may be relied upon when determining whether or not there are sufficient funds available to pay demands and payroll as required by Cudahy Municipal Code Section 3.04.080.

FINANCIAL IMPACT

None

ATTACHMENT

Local Agency Investment Fund (LAIF) Balance

LOCAL AGENCY INVESTMENT FUND

General Account - City #98-19-225

Beginning Balance as of	January 01, 2020	\$5,048,584.71
LAIF Interest earned		28,999.80
		<hr/>
Ending Balance as of	January 31, 2020	\$5,077,584.51
		=====

Blank Page



Item Number 10F

STAFF REPORT

Date: April 21, 2020

To: Honorable Mayor/Chair and City Council/Agency Members

From: Santor Nishizaki, Acting City Manager/Executive Director
By: Steven Dobrenen, Finance Director

Subject: **Approval of the City Demands and Payroll Including Cash and Investment Report for the Month of January 2020**

RECOMMENDATION

The City Council is requested to approve the Demands and Payroll in the amount of \$699,291.67 including Cash and Investment Report by Fund for the month of January 2020.

BACKGROUND

1. On December 13, 1993, Ordinance 476 was adopted and codified as Cudahy Municipal Code Section 3.04.080 indicating, "Except as otherwise provided, no warrant shall be drawn or evidence of indebtedness issued unless there shall be at the time sufficient money in the treasury legally applicable to the payment of the same."
2. On January 2020, the following demands and payroll have been audited by the Finance Department:

Demands	\$ 382,661.19 (Attachment A)
Payroll Warrants	\$ 10,401.77 (Attachment B)
	\$ 247,196.35 (Attachment B)
	\$ 59,032.36 (Attachment B)
Total:	\$ 699,291.67

ANALYSIS

The Check Register Report (Attachment A), Payroll Warrants including payroll taxes and insurance premiums (Attachment B), Cash and Investment Report by Fund November 2019 (Attachment C) indicate that the cash and investment balance was sufficient for disbursements for the month of January 2020, (Attachment D) a summary of cash received and disbursed by month during Fiscal Year (FY) 2019-20, and (Attachment E) a summary of cash received and disbursed by month during FY 2018-19.

Cudahy Municipal Code Section 3.04.070 indicates, "...Budgeted demands paid by warrant prior to audit by the council shall be presented to the council for ratification and approval..."

CONCLUSION

The Finance Director certifies to the accuracy and availability of funds for payment. A Demand/Warrant Register has been submitted to the City Council for approval in accordance with Cudahy Municipal Code Section 3.04.070.

FINANCIAL IMPACT

The Cash and Investment Report by Fund (Attachment C) indicates how the total disbursements of \$699,291.67 were distributed between the funds of the City.

ATTACHMENTS

- A. Check Register Report
- B. Payroll Warrants including payroll taxes and insurance premiums
- C. Cash and Investment Report by Fund January 2020
- D. Summary of Cash Receipt / Disbursement by Month FY 2019-20
- E. Summary of Cash Receipt / Disbursement by Month FY 2018-19

City of Cudahy

BANK: WELLS FARGO BANK

Check Number	Check Date Void/Stop Date	Reconcile Date	Vendor# Status	Vendor Name Check Description	Gross Discount	Amount																																			
50704	01/21/2020		0001 Printed	AAA BURGLAR ALARM CO, 1st Quarter	1,446.00 0.00	1,446.00																																			
					Check Amount	1,446.00																																			
<table border="1"> <thead> <tr> <th>Ref#</th> <th>GL Number</th> <th>Gross</th> <th>Discount</th> <th>Amount</th> </tr> </thead> <tbody> <tr> <td>33926</td> <td>001-4020-6720.000</td> <td>163.00</td> <td>0.00</td> <td>163.00</td> </tr> <tr> <td>33927</td> <td>001-4020-6720.000</td> <td>1,283.00</td> <td>0.00</td> <td>1,283.00</td> </tr> </tbody> </table>							Ref#	GL Number	Gross	Discount	Amount	33926	001-4020-6720.000	163.00	0.00	163.00	33927	001-4020-6720.000	1,283.00	0.00	1,283.00																				
Ref#	GL Number	Gross	Discount	Amount																																					
33926	001-4020-6720.000	163.00	0.00	163.00																																					
33927	001-4020-6720.000	1,283.00	0.00	1,283.00																																					
50706	01/21/2020		7995 Printed	AMERICAN CITY PEST & TERMITE Pest Control Services Dec 19	861.00 0.00	861.00																																			
					Check Amount	861.00																																			
<table border="1"> <thead> <tr> <th>Ref#</th> <th>GL Number</th> <th>Gross</th> <th>Discount</th> <th>Amount</th> </tr> </thead> <tbody> <tr> <td>33909</td> <td>001-4020-6720.000</td> <td>113.50</td> <td>0.00</td> <td>113.50</td> </tr> <tr> <td>33910</td> <td>001-4020-6720.000</td> <td>131.50</td> <td>0.00</td> <td>131.50</td> </tr> <tr> <td>33911</td> <td>001-4020-6720.000</td> <td>185.50</td> <td>0.00</td> <td>185.50</td> </tr> <tr> <td>33912</td> <td>001-4020-6720.000</td> <td>113.50</td> <td>0.00</td> <td>113.50</td> </tr> <tr> <td>33913</td> <td>001-4020-6720.000</td> <td>131.50</td> <td>0.00</td> <td>131.50</td> </tr> <tr> <td>33914</td> <td>001-4020-6720.000</td> <td>185.50</td> <td>0.00</td> <td>185.50</td> </tr> </tbody> </table>							Ref#	GL Number	Gross	Discount	Amount	33909	001-4020-6720.000	113.50	0.00	113.50	33910	001-4020-6720.000	131.50	0.00	131.50	33911	001-4020-6720.000	185.50	0.00	185.50	33912	001-4020-6720.000	113.50	0.00	113.50	33913	001-4020-6720.000	131.50	0.00	131.50	33914	001-4020-6720.000	185.50	0.00	185.50
Ref#	GL Number	Gross	Discount	Amount																																					
33909	001-4020-6720.000	113.50	0.00	113.50																																					
33910	001-4020-6720.000	131.50	0.00	131.50																																					
33911	001-4020-6720.000	185.50	0.00	185.50																																					
33912	001-4020-6720.000	113.50	0.00	113.50																																					
33913	001-4020-6720.000	131.50	0.00	131.50																																					
33914	001-4020-6720.000	185.50	0.00	185.50																																					
50707	01/21/2020		9966 Printed	AT & T LONG DISTANCE SERVICE Long Distance Phone Serv	190.49 0.00	190.49																																			
					Check Amount	190.49																																			
<table border="1"> <thead> <tr> <th>Ref#</th> <th>GL Number</th> <th>Gross</th> <th>Discount</th> <th>Amount</th> </tr> </thead> <tbody> <tr> <td>33923</td> <td>001-4020-6390.000</td> <td>44.36</td> <td>0.00</td> <td>44.36</td> </tr> <tr> <td>33934</td> <td>001-4020-6390.000</td> <td>146.13</td> <td>0.00</td> <td>146.13</td> </tr> </tbody> </table>							Ref#	GL Number	Gross	Discount	Amount	33923	001-4020-6390.000	44.36	0.00	44.36	33934	001-4020-6390.000	146.13	0.00	146.13																				
Ref#	GL Number	Gross	Discount	Amount																																					
33923	001-4020-6390.000	44.36	0.00	44.36																																					
33934	001-4020-6390.000	146.13	0.00	146.13																																					
50708	01/21/2020		8021 Printed	AT & T MOBILITY Mobility Bill-Dec 2019	756.93 0.00	756.93																																			
					Check Amount	756.93																																			
<table border="1"> <thead> <tr> <th>Ref#</th> <th>GL Number</th> <th>Gross</th> <th>Discount</th> <th>Amount</th> </tr> </thead> <tbody> <tr> <td>33933</td> <td>201-4425-6390.000</td> <td>125.31</td> <td>0.00</td> <td>125.31</td> </tr> <tr> <td>33933</td> <td>001-4020-6390.000</td> <td>631.62</td> <td>0.00</td> <td>631.62</td> </tr> </tbody> </table>							Ref#	GL Number	Gross	Discount	Amount	33933	201-4425-6390.000	125.31	0.00	125.31	33933	001-4020-6390.000	631.62	0.00	631.62																				
Ref#	GL Number	Gross	Discount	Amount																																					
33933	201-4425-6390.000	125.31	0.00	125.31																																					
33933	001-4020-6390.000	631.62	0.00	631.62																																					
50709	01/21/2020		0057-2 Printed	AT & T PHONE SERVICE Charges for Land Line	2,676.50 0.00	2,676.50																																			
					Check Amount	2,676.50																																			
<table border="1"> <thead> <tr> <th>Ref#</th> <th>GL Number</th> <th>Gross</th> <th>Discount</th> <th>Amount</th> </tr> </thead> <tbody> <tr> <td>33921</td> <td>001-4020-6390.000</td> <td>2,418.35</td> <td>0.00</td> <td>2,418.35</td> </tr> <tr> <td>33924</td> <td>001-4020-6390.000</td> <td>258.15</td> <td>0.00</td> <td>258.15</td> </tr> </tbody> </table>							Ref#	GL Number	Gross	Discount	Amount	33921	001-4020-6390.000	2,418.35	0.00	2,418.35	33924	001-4020-6390.000	258.15	0.00	258.15																				
Ref#	GL Number	Gross	Discount	Amount																																					
33921	001-4020-6390.000	2,418.35	0.00	2,418.35																																					
33924	001-4020-6390.000	258.15	0.00	258.15																																					
50710	01/21/2020		10499 Printed	BOXING 4 KIDS LA Boxing Instructor - Dec. 2019	540.00 0.00	540.00																																			
					Check Amount	540.00																																			
<table border="1"> <thead> <tr> <th>Ref#</th> <th>GL Number</th> <th>Gross</th> <th>Discount</th> <th>Amount</th> </tr> </thead> <tbody> <tr> <td>33902</td> <td>001-4350-6210.000</td> <td>540.00</td> <td>0.00</td> <td>540.00</td> </tr> </tbody> </table>							Ref#	GL Number	Gross	Discount	Amount	33902	001-4350-6210.000	540.00	0.00	540.00																									
Ref#	GL Number	Gross	Discount	Amount																																					
33902	001-4350-6210.000	540.00	0.00	540.00																																					
50711	01/21/2020		10510 Printed	CALCHAMBER OF CALIFORNIA Labor Law Poster 2020	287.14 0.00	287.14																																			
					Check Amount	287.14																																			
<table border="1"> <thead> <tr> <th>Ref#</th> <th>GL Number</th> <th>Gross</th> <th>Discount</th> <th>Amount</th> </tr> </thead> <tbody> <tr> <td>33893</td> <td>001-4015-6080.000</td> <td>287.14</td> <td>0.00</td> <td>287.14</td> </tr> </tbody> </table>							Ref#	GL Number	Gross	Discount	Amount	33893	001-4015-6080.000	287.14	0.00	287.14																									
Ref#	GL Number	Gross	Discount	Amount																																					
33893	001-4015-6080.000	287.14	0.00	287.14																																					
					Check Amount	287.14																																			

Check Register Report

Date: 04/15/2020

Time: 6:26 pm

Page: 2

City of Cudahy

BANK: WELLS FARGO BANK

Check Number	Check Date Void/Stop Date	Reconcile Date	Vendor# Status	Vendor Name Check Description	Gross Discount	Amount															
50712	01/21/2020		10397 Printed	CALIFORNIA CITIES FOR Annual Funding JPA FY 19/20	30,000.00 0.00	30,000.00															
<table border="1"> <thead> <tr> <th>Ref#</th> <th>GL Number</th> <th>Gross</th> <th>Discount</th> <th>Amount</th> </tr> </thead> <tbody> <tr> <td>33877</td> <td>001-4020-6312.000</td> <td>30,000.00</td> <td>0.00</td> <td>30,000.00</td> </tr> </tbody> </table>					Ref#	GL Number	Gross	Discount	Amount	33877	001-4020-6312.000	30,000.00	0.00	30,000.00	Check Amount	30,000.00					
Ref#	GL Number	Gross	Discount	Amount																	
33877	001-4020-6312.000	30,000.00	0.00	30,000.00																	
50713	01/21/2020		4546 Printed	CENTRAL BASIN MUNICIPAL WATER Recycle Water Service Tier 1	454.36 0.00	454.36															
<table border="1"> <thead> <tr> <th>Ref#</th> <th>GL Number</th> <th>Gross</th> <th>Discount</th> <th>Amount</th> </tr> </thead> <tbody> <tr> <td>33930</td> <td>001-4020-6395.000</td> <td>454.36</td> <td>0.00</td> <td>454.36</td> </tr> </tbody> </table>					Ref#	GL Number	Gross	Discount	Amount	33930	001-4020-6395.000	454.36	0.00	454.36	Check Amount	454.36					
Ref#	GL Number	Gross	Discount	Amount																	
33930	001-4020-6395.000	454.36	0.00	454.36																	
50714	01/21/2020		0136 Printed	CITY OF SOUTH GATE Public Works Maintenance	75.00 0.00	75.00															
<table border="1"> <thead> <tr> <th>Ref#</th> <th>GL Number</th> <th>Gross</th> <th>Discount</th> <th>Amount</th> </tr> </thead> <tbody> <tr> <td>33883</td> <td>201-4420-6771.000</td> <td>75.00</td> <td>0.00</td> <td>75.00</td> </tr> </tbody> </table>					Ref#	GL Number	Gross	Discount	Amount	33883	201-4420-6771.000	75.00	0.00	75.00	Check Amount	75.00					
Ref#	GL Number	Gross	Discount	Amount																	
33883	201-4420-6771.000	75.00	0.00	75.00																	
50715	01/21/2020		2289 Printed	CONSOLIDATED DISPOSAL Refuse Assessment	171,798.61 0.00	171,798.61															
<table border="1"> <thead> <tr> <th>Ref#</th> <th>GL Number</th> <th>Gross</th> <th>Discount</th> <th>Amount</th> </tr> </thead> <tbody> <tr> <td>33885</td> <td>730-0000-2007.000</td> <td>171,798.61</td> <td>0.00</td> <td>171,798.61</td> </tr> </tbody> </table>					Ref#	GL Number	Gross	Discount	Amount	33885	730-0000-2007.000	171,798.61	0.00	171,798.61	Check Amount	171,798.61					
Ref#	GL Number	Gross	Discount	Amount																	
33885	730-0000-2007.000	171,798.61	0.00	171,798.61																	
50716	01/21/2020		10005 Printed	DAPEER, ROSENBLIT & LITVAK Municipal Code Enforcement Svc	1,005.50 0.00	1,005.50															
<table border="1"> <thead> <tr> <th>Ref#</th> <th>GL Number</th> <th>Gross</th> <th>Discount</th> <th>Amount</th> </tr> </thead> <tbody> <tr> <td>33905</td> <td>001-4230-6755.000</td> <td>722.00</td> <td>0.00</td> <td>722.00</td> </tr> <tr> <td>33905</td> <td>510-4230-6755.000</td> <td>283.50</td> <td>0.00</td> <td>283.50</td> </tr> </tbody> </table>					Ref#	GL Number	Gross	Discount	Amount	33905	001-4230-6755.000	722.00	0.00	722.00	33905	510-4230-6755.000	283.50	0.00	283.50	Check Amount	1,005.50
Ref#	GL Number	Gross	Discount	Amount																	
33905	001-4230-6755.000	722.00	0.00	722.00																	
33905	510-4230-6755.000	283.50	0.00	283.50																	
50717	01/21/2020		8076 Printed	DAVE BANG ASSOC., INC Lugo Park	3,717.13 0.00	3,717.13															
<table border="1"> <thead> <tr> <th>Ref#</th> <th>GL Number</th> <th>Gross</th> <th>Discount</th> <th>Amount</th> </tr> </thead> <tbody> <tr> <td>33875</td> <td>001-4410-6140.000</td> <td>3,717.13</td> <td>0.00</td> <td>3,717.13</td> </tr> </tbody> </table>					Ref#	GL Number	Gross	Discount	Amount	33875	001-4410-6140.000	3,717.13	0.00	3,717.13	Check Amount	3,717.13					
Ref#	GL Number	Gross	Discount	Amount																	
33875	001-4410-6140.000	3,717.13	0.00	3,717.13																	
50718	01/21/2020		10517 Printed	DELL FINANCIAL SERVICES LLC Computer Leases	1,176.68 0.00	1,176.68															
<table border="1"> <thead> <tr> <th>Ref#</th> <th>GL Number</th> <th>Gross</th> <th>Discount</th> <th>Amount</th> </tr> </thead> <tbody> <tr> <td>33919</td> <td>001-4020-6910.000</td> <td>625.18</td> <td>0.00</td> <td>625.18</td> </tr> <tr> <td>33920</td> <td>001-4020-6910.000</td> <td>551.50</td> <td>0.00</td> <td>551.50</td> </tr> </tbody> </table>					Ref#	GL Number	Gross	Discount	Amount	33919	001-4020-6910.000	625.18	0.00	625.18	33920	001-4020-6910.000	551.50	0.00	551.50	Check Amount	1,176.68
Ref#	GL Number	Gross	Discount	Amount																	
33919	001-4020-6910.000	625.18	0.00	625.18																	
33920	001-4020-6910.000	551.50	0.00	551.50																	
50719	01/21/2020		5741 Printed	DEPARTMENT OF JUSTICE Fingerprint APPS & FBI	49.00 0.00	49.00															
<table border="1"> <thead> <tr> <th>Ref#</th> <th>GL Number</th> <th>Gross</th> <th>Discount</th> <th>Amount</th> </tr> </thead> <tbody> <tr> <td>33888</td> <td>001-4015-6320.000</td> <td>49.00</td> <td>0.00</td> <td>49.00</td> </tr> </tbody> </table>					Ref#	GL Number	Gross	Discount	Amount	33888	001-4015-6320.000	49.00	0.00	49.00	Check Amount	49.00					
Ref#	GL Number	Gross	Discount	Amount																	
33888	001-4015-6320.000	49.00	0.00	49.00																	

Check Register Report

Date: 04/15/2020

Time: 6:26 pm

Page: 3

City of Cudahy

BANK: WELLS FARGO BANK

Check Number	Check Date Void/Stop Date	Reconcile Date	Vendor# Status	Vendor Name Check Description	Gross Discount	Amount																				
50720	01/21/2020		0569 Printed	FEDERAL EXPRESS SERVICES Federal Express Mail	20.03 0.00	20.03																				
					Check Amount	20.03																				
<table border="1"> <thead> <tr> <th>Ref#</th> <th>GL Number</th> <th>Gross</th> <th>Discount</th> <th>Amount</th> </tr> </thead> <tbody> <tr> <td>33928</td> <td>001-4020-6385.000</td> <td>20.03</td> <td>0.00</td> <td>20.03</td> </tr> </tbody> </table>							Ref#	GL Number	Gross	Discount	Amount	33928	001-4020-6385.000	20.03	0.00	20.03										
Ref#	GL Number	Gross	Discount	Amount																						
33928	001-4020-6385.000	20.03	0.00	20.03																						
50721	01/21/2020		6087 Printed	FIRST AMERICAN DATA TREE Services Rendered	99.00 0.00	99.00																				
					Check Amount	99.00																				
<table border="1"> <thead> <tr> <th>Ref#</th> <th>GL Number</th> <th>Gross</th> <th>Discount</th> <th>Amount</th> </tr> </thead> <tbody> <tr> <td>33906</td> <td>001-4215-6080.000</td> <td>99.00</td> <td>0.00</td> <td>99.00</td> </tr> </tbody> </table>							Ref#	GL Number	Gross	Discount	Amount	33906	001-4215-6080.000	99.00	0.00	99.00										
Ref#	GL Number	Gross	Discount	Amount																						
33906	001-4215-6080.000	99.00	0.00	99.00																						
50722	01/21/2020		10486 Printed	FUSION MULTIMEDIA Light Bar Repair Ford F250	85.00 0.00	85.00																				
					Check Amount	85.00																				
<table border="1"> <thead> <tr> <th>Ref#</th> <th>GL Number</th> <th>Gross</th> <th>Discount</th> <th>Amount</th> </tr> </thead> <tbody> <tr> <td>33915</td> <td>001-4530-6394.000</td> <td>85.00</td> <td>0.00</td> <td>85.00</td> </tr> </tbody> </table>							Ref#	GL Number	Gross	Discount	Amount	33915	001-4530-6394.000	85.00	0.00	85.00										
Ref#	GL Number	Gross	Discount	Amount																						
33915	001-4530-6394.000	85.00	0.00	85.00																						
50723	01/21/2020		0126-1 Printed	GOLDEN STATE WATER COMPANY Water Service at 5229 Cecilia	669.40 0.00	669.40																				
					Check Amount	669.40																				
<table border="1"> <thead> <tr> <th>Ref#</th> <th>GL Number</th> <th>Gross</th> <th>Discount</th> <th>Amount</th> </tr> </thead> <tbody> <tr> <td>33932</td> <td>001-4020-6395.000</td> <td>669.40</td> <td>0.00</td> <td>669.40</td> </tr> </tbody> </table>							Ref#	GL Number	Gross	Discount	Amount	33932	001-4020-6395.000	669.40	0.00	669.40										
Ref#	GL Number	Gross	Discount	Amount																						
33932	001-4020-6395.000	669.40	0.00	669.40																						
50724	01/21/2020		10053 Printed	HAULAWAY STORAGE CONTAINERS 21 FT. Storage Container	74.20 0.00	74.20																				
					Check Amount	74.20																				
<table border="1"> <thead> <tr> <th>Ref#</th> <th>GL Number</th> <th>Gross</th> <th>Discount</th> <th>Amount</th> </tr> </thead> <tbody> <tr> <td>33887</td> <td>001-4020-6970.000</td> <td>74.20</td> <td>0.00</td> <td>74.20</td> </tr> </tbody> </table>							Ref#	GL Number	Gross	Discount	Amount	33887	001-4020-6970.000	74.20	0.00	74.20										
Ref#	GL Number	Gross	Discount	Amount																						
33887	001-4020-6970.000	74.20	0.00	74.20																						
50725	01/21/2020		2724 Printed	HOME DEPOT CREDIT SERVICES Hardware & Supplies	1,039.64 0.00	1,039.64																				
					Check Amount	1,039.64																				
<table border="1"> <thead> <tr> <th>Ref#</th> <th>GL Number</th> <th>Gross</th> <th>Discount</th> <th>Amount</th> </tr> </thead> <tbody> <tr> <td>33891</td> <td>001-4020-6010.000</td> <td>463.18</td> <td>0.00</td> <td>463.18</td> </tr> <tr> <td>33891</td> <td>201-4425-6150.000</td> <td>250.40</td> <td>0.00</td> <td>250.40</td> </tr> <tr> <td>33891</td> <td>001-4410-6389.000</td> <td>326.06</td> <td>0.00</td> <td>326.06</td> </tr> </tbody> </table>							Ref#	GL Number	Gross	Discount	Amount	33891	001-4020-6010.000	463.18	0.00	463.18	33891	201-4425-6150.000	250.40	0.00	250.40	33891	001-4410-6389.000	326.06	0.00	326.06
Ref#	GL Number	Gross	Discount	Amount																						
33891	001-4020-6010.000	463.18	0.00	463.18																						
33891	201-4425-6150.000	250.40	0.00	250.40																						
33891	001-4410-6389.000	326.06	0.00	326.06																						
50726	01/21/2020		9723 Printed	IT SYSTEM HOUSE, LLC IT Outstanding Monthly Fee	3,200.00 0.00	3,200.00																				
					Check Amount	3,200.00																				
<table border="1"> <thead> <tr> <th>Ref#</th> <th>GL Number</th> <th>Gross</th> <th>Discount</th> <th>Amount</th> </tr> </thead> <tbody> <tr> <td>33904</td> <td>001-4020-6720.000</td> <td>3,200.00</td> <td>0.00</td> <td>3,200.00</td> </tr> </tbody> </table>							Ref#	GL Number	Gross	Discount	Amount	33904	001-4020-6720.000	3,200.00	0.00	3,200.00										
Ref#	GL Number	Gross	Discount	Amount																						
33904	001-4020-6720.000	3,200.00	0.00	3,200.00																						
50727	01/21/2020		0197 Printed	LA COUNTY SHERIFF'S DEPARTMENT Property Maintenance	2,128.54 0.00	2,128.54																				
					Check Amount	2,128.54																				
<table border="1"> <thead> <tr> <th>Ref#</th> <th>GL Number</th> <th>Gross</th> <th>Discount</th> <th>Amount</th> </tr> </thead> <tbody> <tr> <td>33878</td> <td>270-4501-6763.000</td> <td>2,128.54</td> <td>0.00</td> <td>2,128.54</td> </tr> </tbody> </table>							Ref#	GL Number	Gross	Discount	Amount	33878	270-4501-6763.000	2,128.54	0.00	2,128.54										
Ref#	GL Number	Gross	Discount	Amount																						
33878	270-4501-6763.000	2,128.54	0.00	2,128.54																						

Check Register Report

Date: 04/15/2020

Time: 6:26 pm

Page: 4

City of Cudahy

BANK: WELLS FARGO BANK

Check Number	Check Date Void/Stop Date	Reconcile Date	Vendor# Status	Vendor Name Check Description	Gross Discount	Amount																				
50728	01/21/2020		5411 Printed	LIEBERT CASSIDY WHITMORE Professional Legal Services	6,954.00 0.00	6,954.00																				
					Check Amount	6,954.00																				
<table border="1"> <thead> <tr> <th>Ref#</th> <th>GL Number</th> <th>Gross</th> <th>Discount</th> <th>Amount</th> </tr> </thead> <tbody> <tr> <td>33918</td> <td>001-4015-6720.000</td> <td>6,954.00</td> <td>0.00</td> <td>6,954.00</td> </tr> </tbody> </table>							Ref#	GL Number	Gross	Discount	Amount	33918	001-4015-6720.000	6,954.00	0.00	6,954.00										
Ref#	GL Number	Gross	Discount	Amount																						
33918	001-4015-6720.000	6,954.00	0.00	6,954.00																						
50729	01/21/2020		10453 Printed	M COACH Transportation to Amaze Light	714.00 0.00	714.00																				
					Check Amount	714.00																				
<table border="1"> <thead> <tr> <th>Ref#</th> <th>GL Number</th> <th>Gross</th> <th>Discount</th> <th>Amount</th> </tr> </thead> <tbody> <tr> <td>33890</td> <td>251-4770-6510.000</td> <td>714.00</td> <td>0.00</td> <td>714.00</td> </tr> </tbody> </table>							Ref#	GL Number	Gross	Discount	Amount	33890	251-4770-6510.000	714.00	0.00	714.00										
Ref#	GL Number	Gross	Discount	Amount																						
33890	251-4770-6510.000	714.00	0.00	714.00																						
50730	01/21/2020		10448 Printed	MACIAS GINI & O'CONNELL Nov 2019 CPA Services	6,010.00 0.00	6,010.00																				
					Check Amount	6,010.00																				
<table border="1"> <thead> <tr> <th>Ref#</th> <th>GL Number</th> <th>Gross</th> <th>Discount</th> <th>Amount</th> </tr> </thead> <tbody> <tr> <td>33880</td> <td>001-4215-6760.000</td> <td>6,010.00</td> <td>0.00</td> <td>6,010.00</td> </tr> </tbody> </table>							Ref#	GL Number	Gross	Discount	Amount	33880	001-4215-6760.000	6,010.00	0.00	6,010.00										
Ref#	GL Number	Gross	Discount	Amount																						
33880	001-4215-6760.000	6,010.00	0.00	6,010.00																						
50731	01/21/2020		10080 Printed	MAIL FINANCE Postage Machine Lease	214.41 0.00	214.41																				
					Check Amount	214.41																				
<table border="1"> <thead> <tr> <th>Ref#</th> <th>GL Number</th> <th>Gross</th> <th>Discount</th> <th>Amount</th> </tr> </thead> <tbody> <tr> <td>33925</td> <td>001-4020-6385.000</td> <td>214.41</td> <td>0.00</td> <td>214.41</td> </tr> </tbody> </table>							Ref#	GL Number	Gross	Discount	Amount	33925	001-4020-6385.000	214.41	0.00	214.41										
Ref#	GL Number	Gross	Discount	Amount																						
33925	001-4020-6385.000	214.41	0.00	214.41																						
50732	01/21/2020		1338-1 Printed	METROPOLITAN TRANSPORTATION Metro 30 Day CV, Metro 30 Day	3,154.00 0.00	3,154.00																				
					Check Amount	3,154.00																				
<table border="1"> <thead> <tr> <th>Ref#</th> <th>GL Number</th> <th>Gross</th> <th>Discount</th> <th>Amount</th> </tr> </thead> <tbody> <tr> <td>33917</td> <td>251-4760-6550.000</td> <td>3,154.00</td> <td>0.00</td> <td>3,154.00</td> </tr> </tbody> </table>							Ref#	GL Number	Gross	Discount	Amount	33917	251-4760-6550.000	3,154.00	0.00	3,154.00										
Ref#	GL Number	Gross	Discount	Amount																						
33917	251-4760-6550.000	3,154.00	0.00	3,154.00																						
50733	01/21/2020		10483 Printed	PRESS-TELEGRAM Classified Advertising	542.02 0.00	542.02																				
					Check Amount	542.02																				
<table border="1"> <thead> <tr> <th>Ref#</th> <th>GL Number</th> <th>Gross</th> <th>Discount</th> <th>Amount</th> </tr> </thead> <tbody> <tr> <td>33907</td> <td>510-4230-6011.000</td> <td>542.02</td> <td>0.00</td> <td>542.02</td> </tr> </tbody> </table>							Ref#	GL Number	Gross	Discount	Amount	33907	510-4230-6011.000	542.02	0.00	542.02										
Ref#	GL Number	Gross	Discount	Amount																						
33907	510-4230-6011.000	542.02	0.00	542.02																						
50734	01/21/2020		10430 Printed	RIGHT OF WAY, INC. Overhead Sign Bracket Kit	594.91 0.00	594.91																				
					Check Amount	594.91																				
<table border="1"> <thead> <tr> <th>Ref#</th> <th>GL Number</th> <th>Gross</th> <th>Discount</th> <th>Amount</th> </tr> </thead> <tbody> <tr> <td>33916</td> <td>201-4425-6387.000</td> <td>594.91</td> <td>0.00</td> <td>594.91</td> </tr> </tbody> </table>							Ref#	GL Number	Gross	Discount	Amount	33916	201-4425-6387.000	594.91	0.00	594.91										
Ref#	GL Number	Gross	Discount	Amount																						
33916	201-4425-6387.000	594.91	0.00	594.91																						
50735	01/21/2020		2802 Printed	SAM'S CLUB State of the City 01-07-2020	133.13 0.00	133.13																				
					Check Amount	133.13																				
<table border="1"> <thead> <tr> <th>Ref#</th> <th>GL Number</th> <th>Gross</th> <th>Discount</th> <th>Amount</th> </tr> </thead> <tbody> <tr> <td>33876</td> <td>001-4350-6585.000</td> <td>30.60</td> <td>0.00</td> <td>30.60</td> </tr> <tr> <td>33876</td> <td>001-4020-6080.000</td> <td>59.55</td> <td>0.00</td> <td>59.55</td> </tr> <tr> <td>33876</td> <td>001-4020-6060.000</td> <td>42.98</td> <td>0.00</td> <td>42.98</td> </tr> </tbody> </table>							Ref#	GL Number	Gross	Discount	Amount	33876	001-4350-6585.000	30.60	0.00	30.60	33876	001-4020-6080.000	59.55	0.00	59.55	33876	001-4020-6060.000	42.98	0.00	42.98
Ref#	GL Number	Gross	Discount	Amount																						
33876	001-4350-6585.000	30.60	0.00	30.60																						
33876	001-4020-6080.000	59.55	0.00	59.55																						
33876	001-4020-6060.000	42.98	0.00	42.98																						

Check Register Report

Date: 04/15/2020

Time: 6:26 pm

Page: 5

City of Cudahy

BANK: WELLS FARGO BANK

Check Number	Check Date Void/Stop Date	Reconcile Date	Vendor# Status	Vendor Name Check Description	Gross Discount	Amount
50736	01/21/2020		0071-1 Printed	SO CAL GAS Natural Gas - 5220 Santa Ana	49.04 0.00	49.04

Ref#	GL Number	Gross	Discount	Amount
33886	001-4020-6380.000	49.04	0.00	49.04

Check Amount 49.04

50737	01/21/2020		2378-2 Printed	SOUTH CITY GAS Fuel for City Vehicles	2,658.56 0.00	2,658.56
-------	------------	--	-------------------	--	------------------	----------

Ref#	GL Number	Gross	Discount	Amount
33894	201-4425-6040.000	265.55	0.00	265.55
33894	001-4410-6040.000	292.50	0.00	292.50
33895	201-4425-6040.000	404.75	0.00	404.75
33896	201-4425-6040.000	240.96	0.00	240.96
33896	001-4530-6040.000	48.39	0.00	48.39
33897	201-4425-6040.000	239.16	0.00	239.16
33897	001-4410-6040.000	85.42	0.00	85.42
33898	201-4425-6040.000	214.89	0.00	214.89
33898	001-4410-6040.000	76.53	0.00	76.53
33899	201-4425-6040.000	302.05	0.00	302.05
33900	201-4425-6040.000	62.26	0.00	62.26
33900	001-4530-6040.000	35.86	0.00	35.86
33900	001-4410-6040.000	77.05	0.00	77.05
33901	201-4425-6040.000	313.19	0.00	313.19

Check Amount 2,658.56

50738	01/21/2020		0070 Printed	SOUTHERN CALIFORNIA EDISON Electricity Bills	16,733.49 0.00	16,733.49
-------	------------	--	-----------------	---	-------------------	-----------

Ref#	GL Number	Gross	Discount	Amount
33879	350-4430-6318.000	6.57	0.00	6.57
33879	201-4420-6318.000	27.37	0.00	27.37
33935	350-4430-6318.000	8.12	0.00	8.12
33935	201-4420-6318.000	367.24	0.00	367.24
33935	001-4020-6318.000	3,049.29	0.00	3,049.29
33936	001-4020-6318.000	487.23	0.00	487.23
33937	201-4420-6318.000	2,935.65	0.00	2,935.65
33937	350-4430-6318.000	7,514.37	0.00	7,514.37
33937	201-4420-6318.000	135.70	0.00	135.70
33937	001-4020-6318.000	2,201.95	0.00	2,201.95

Check Amount 16,733.49

50739	01/21/2020		10467 Printed	STEAMX, LLC SIGNAL HILL Glass Blast 50# Bag/Medium	490.78 0.00	490.78
-------	------------	--	------------------	---	----------------	--------

Ref#	GL Number	Gross	Discount	Amount
33889	201-4425-6150.000	490.78	0.00	490.78

Check Amount 490.78

50740	01/21/2020		8363 Printed	TIME WARNER CABLE Internet Service 4835 Clara St	184.97 0.00	184.97
-------	------------	--	-----------------	---	----------------	--------

Ref#	GL Number	Gross	Discount	Amount
33892	001-4020-6396.000	94.98	0.00	94.98
33922	001-4020-6396.000	89.99	0.00	89.99

Check Amount 184.97

Check Register Report

Date: 04/15/2020

Time: 6:26 pm

Page: 6

City of Cudahy

BANK: WELLS FARGO BANK

Check Number	Check Date Void/Stop Date	Reconcile Date	Vendor# Status	Vendor Name Check Description	Gross Discount	Amount
50741	01/21/2020		0079 Printed	TRACT 180 WATER COMPANY Water Service-No leak	10,048.57 0.00	10,048.57

Ref#	GL Number	Gross	Discount	Amount
33929	201-4425-6395.000	86.24	0.00	86.24
33929	001-4020-6395.000	13.28	0.00	13.28
33929	001-4020-6395.000	9,807.44	0.00	9,807.44
33931	001-4020-6395.000	141.61	0.00	141.61

Check Amount 10,048.57

50742	01/21/2020		2859 Printed	UNDERGROUND SERVICE ALERT-SC New Ticket Charges Dec 2019	37.92 0.00	37.92
-------	------------	--	-----------------	---	---------------	-------

Ref#	GL Number	Gross	Discount	Amount
33881	201-4425-6735.000	18.96	0.00	18.96
33882	201-4425-6735.000	18.96	0.00	18.96

Check Amount 37.92

50743	01/21/2020		9951 Printed	WILLDAN Professional Services	22,349.00 0.00	22,349.00
-------	------------	--	-----------------	----------------------------------	-------------------	-----------

Ref#	GL Number	Gross	Discount	Amount
33884	001-4215-6762.000	1,350.00	0.00	1,350.00
33908	001-4215-6720.000	20,999.00	0.00	20,999.00

Check Amount 22,349.00

50744	01/23/2020		1778 Printed	ALL CITY MANAGEMENT School Crossing Guard Svcs.	4,026.10 0.00	4,026.10
-------	------------	--	-----------------	--	------------------	----------

Ref#	GL Number	Gross	Discount	Amount
33938	201-4520-6730.000	1,440.92	0.00	1,440.92
33939	201-4520-6730.000	2,585.18	0.00	2,585.18

Check Amount 4,026.10

50745	01/23/2020		7019 Printed	BUSINESS CARD Credit Card Payment Dec-Jan 20	10,998.29 0.00	10,998.29
-------	------------	--	-----------------	---	-------------------	-----------

Ref#	GL Number	Gross	Discount	Amount
33940	001-4230-6080.000	39.26	0.00	39.26
33940	510-4230-6250.000	169.67	0.00	169.67
33940	710-6010-6145.000	201.46	0.00	201.46
33940	201-4425-6150.000	570.68	0.00	570.68
33940	001-4530-6250.000	126.92	0.00	126.92
33940	001-4350-6585.000	1,691.53	0.00	1,691.53
33940	001-4350-6580.000	759.60	0.00	759.60
33940	001-4020-6970.000	30.99	0.00	30.99
33940	001-4020-6910.000	1,220.99	0.00	1,220.99
33940	001-4020-6515.000	208.50	0.00	208.50
33940	001-4020-6385.000	7.35	0.00	7.35
33940	001-4020-6080.000	234.54	0.00	234.54
33940	001-4011-6391.000	599.26	0.00	599.26
33940	001-4011-6080.000	43.44	0.00	43.44
33940	001-4008-6080.000	20.49	0.00	20.49
33940	001-4001-6720.000	4,142.73	0.00	4,142.73
33940	001-4001-6391.000	416.89	0.00	416.89
33940	001-0000-1045.000	513.99	0.00	513.99

Check Amount 10,998.29

Check Register Report

Date: 04/15/2020

Time: 6:26 pm

Page: 7

City of Cudahy

BANK: WELLS FARGO BANK

Check Number	Check Date Void/Stop Date	Reconcile Date	Vendor# Status	Vendor Name Check Description	Gross Discount	Amount	
50746	01/23/2020		2304 Printed	DAVE'S TROPHIES Plaque for Jose R. Gonzalez	48.40 0.00	48.40	
<table border="1"> <thead> <tr> <th>Ref#</th> <th>GL Number</th> <th>Gross</th> <th>Discount</th> <th>Amount</th> </tr> </thead> <tbody> <tr> <td>33941</td> <td>001-4001-6085.000</td> <td>48.40</td> <td>0.00</td> <td>48.40</td> </tr> <tr> <td colspan="4"></td> <td>Check Amount</td> <td>48.40</td> </tr> </tbody> </table>							Ref#	GL Number	Gross	Discount	Amount	33941	001-4001-6085.000	48.40	0.00	48.40					Check Amount	48.40	
Ref#	GL Number	Gross	Discount	Amount	
33941	001-4001-6085.000	48.40	0.00	48.40	
				Check Amount	48.40	
50747	01/23/2020		10018 Printed	ESTRADA HILDA Interpreter/Translation/Trans.	4,800.00 0.00	4,800.00	
<table border="1"> <thead> <tr> <th>Ref#</th> <th>GL Number</th> <th>Gross</th> <th>Discount</th> <th>Amount</th> </tr> </thead> <tbody> <tr> <td>33971</td> <td>001-4020-6720.000</td> <td>4,800.00</td> <td>0.00</td> <td>4,800.00</td> </tr> <tr> <td colspan="4"></td> <td>Check Amount</td> <td>4,800.00</td> </tr> </tbody> </table>							Ref#	GL Number	Gross	Discount	Amount	33971	001-4020-6720.000	4,800.00	0.00	4,800.00					Check Amount	4,800.00	
Ref#	GL Number	Gross	Discount	Amount	
33971	001-4020-6720.000	4,800.00	0.00	4,800.00	
				Check Amount	4,800.00	
50748	01/23/2020		10554 Printed	HEALTH NET INC Health Insurance -Feb 2020	1,685.89 0.00	1,685.89	
<table border="1"> <thead> <tr> <th>Ref#</th> <th>GL Number</th> <th>Gross</th> <th>Discount</th> <th>Amount</th> </tr> </thead> <tbody> <tr> <td>33963</td> <td>001-4155-5130.000</td> <td>1,685.89</td> <td>0.00</td> <td>1,685.89</td> </tr> <tr> <td colspan="4"></td> <td>Check Amount</td> <td>1,685.89</td> </tr> </tbody> </table>							Ref#	GL Number	Gross	Discount	Amount	33963	001-4155-5130.000	1,685.89	0.00	1,685.89					Check Amount	1,685.89	
Ref#	GL Number	Gross	Discount	Amount	
33963	001-4155-5130.000	1,685.89	0.00	1,685.89	
				Check Amount	1,685.89	
50749	01/23/2020		0197 Printed	LA COUNTY SHERIFF'S DEPARTMENT Property Maintenance-Oct 2019	7,938.00 0.00	7,938.00	
<table border="1"> <thead> <tr> <th>Ref#</th> <th>GL Number</th> <th>Gross</th> <th>Discount</th> <th>Amount</th> </tr> </thead> <tbody> <tr> <td>33964</td> <td>270-4501-6763.000</td> <td>7,938.00</td> <td>0.00</td> <td>7,938.00</td> </tr> <tr> <td colspan="4"></td> <td>Check Amount</td> <td>7,938.00</td> </tr> </tbody> </table>							Ref#	GL Number	Gross	Discount	Amount	33964	270-4501-6763.000	7,938.00	0.00	7,938.00					Check Amount	7,938.00	
Ref#	GL Number	Gross	Discount	Amount	
33964	270-4501-6763.000	7,938.00	0.00	7,938.00	
				Check Amount	7,938.00	
50750	01/23/2020		10542 Printed	MV CHENG & ASSOCIATES INC. Senior Acct/Payroll Tech	15,566.25 0.00	15,566.25	
<table border="1"> <thead> <tr> <th>Ref#</th> <th>GL Number</th> <th>Gross</th> <th>Discount</th> <th>Amount</th> </tr> </thead> <tbody> <tr> <td>33942</td> <td>001-4155-6720.000</td> <td>9,281.25</td> <td>0.00</td> <td>9,281.25</td> </tr> <tr> <td>33943</td> <td>001-4155-6720.000</td> <td>6,285.00</td> <td>0.00</td> <td>6,285.00</td> </tr> <tr> <td colspan="4"></td> <td>Check Amount</td> <td>15,566.25</td> </tr> </tbody> </table>							Ref#	GL Number	Gross	Discount	Amount	33942	001-4155-6720.000	9,281.25	0.00	9,281.25	33943	001-4155-6720.000	6,285.00	0.00	6,285.00					Check Amount	15,566.25	
Ref#	GL Number	Gross	Discount	Amount	
33942	001-4155-6720.000	9,281.25	0.00	9,281.25	
33943	001-4155-6720.000	6,285.00	0.00	6,285.00	
				Check Amount	15,566.25	
50751	01/23/2020		7014 Printed	NATIONWIDE ENVIRONMENTAL Street and Park Sweeping Svcs	8,208.00 0.00	8,208.00	
<table border="1"> <thead> <tr> <th>Ref#</th> <th>GL Number</th> <th>Gross</th> <th>Discount</th> <th>Amount</th> </tr> </thead> <tbody> <tr> <td>33944</td> <td>201-4425-6778.000</td> <td>8,208.00</td> <td>0.00</td> <td>8,208.00</td> </tr> <tr> <td colspan="4"></td> <td>Check Amount</td> <td>8,208.00</td> </tr> </tbody> </table>							Ref#	GL Number	Gross	Discount	Amount	33944	201-4425-6778.000	8,208.00	0.00	8,208.00					Check Amount	8,208.00	
Ref#	GL Number	Gross	Discount	Amount	
33944	201-4425-6778.000	8,208.00	0.00	8,208.00	
				Check Amount	8,208.00	
50752	01/23/2020		1978-2 Printed	OFFICE DEPOT Office Supplies	1,054.93 0.00	1,054.93	
<table border="1"> <thead> <tr> <th>Ref#</th> <th>GL Number</th> <th>Gross</th> <th>Discount</th> <th>Amount</th> </tr> </thead> <tbody> <tr> <td>33945</td> <td>001-4020-6014.000</td> <td>76.98</td> <td>0.00</td> <td>76.98</td> </tr> <tr> <td>33947</td> <td>001-4015-6080.000</td> <td>25.46</td> <td>0.00</td> <td>25.46</td> </tr> <tr> <td>33947</td> <td>001-4151-6080.000</td> <td>64.91</td> <td>0.00</td> <td>64.91</td> </tr> <tr> <td>33947</td> <td>001-4008-6080.000</td> <td>16.53</td> <td>0.00</td> <td>16.53</td> </tr> <tr> <td>33947</td> <td>001-4020-6014.000</td> <td>38.58</td> <td>0.00</td> <td>38.58</td> </tr> <tr> <td>33947</td> <td>001-4020-6080.000</td> <td>39.52</td> <td>0.00</td> <td>39.52</td> </tr> <tr> <td>33948</td> <td>001-4020-6014.000</td> <td>124.35</td> <td>0.00</td> <td>124.35</td> </tr> <tr> <td>33949</td> <td>001-4350-6585.000</td> <td>507.15</td> <td>0.00</td> <td>507.15</td> </tr> <tr> <td>33950</td> <td>001-4020-6080.000</td> <td>16.37</td> <td>0.00</td> <td>16.37</td> </tr> <tr> <td>33951</td> <td>001-4530-6080.000</td> <td>96.27</td> <td>0.00</td> <td>96.27</td> </tr> <tr> <td>33951</td> <td>001-4020-6080.000</td> <td>37.81</td> <td>0.00</td> <td>37.81</td> </tr> <tr> <td>33952</td> <td>001-4020-6080.000</td> <td>11.00</td> <td>0.00</td> <td>11.00</td> </tr> </tbody> </table>							Ref#	GL Number	Gross	Discount	Amount	33945	001-4020-6014.000	76.98	0.00	76.98	33947	001-4015-6080.000	25.46	0.00	25.46	33947	001-4151-6080.000	64.91	0.00	64.91	33947	001-4008-6080.000	16.53	0.00	16.53	33947	001-4020-6014.000	38.58	0.00	38.58	33947	001-4020-6080.000	39.52	0.00	39.52	33948	001-4020-6014.000	124.35	0.00	124.35	33949	001-4350-6585.000	507.15	0.00	507.15	33950	001-4020-6080.000	16.37	0.00	16.37	33951	001-4530-6080.000	96.27	0.00	96.27	33951	001-4020-6080.000	37.81	0.00	37.81	33952	001-4020-6080.000	11.00	0.00	11.00
Ref#	GL Number	Gross	Discount	Amount	
33945	001-4020-6014.000	76.98	0.00	76.98	
33947	001-4015-6080.000	25.46	0.00	25.46	
33947	001-4151-6080.000	64.91	0.00	64.91	
33947	001-4008-6080.000	16.53	0.00	16.53	
33947	001-4020-6014.000	38.58	0.00	38.58	
33947	001-4020-6080.000	39.52	0.00	39.52	
33948	001-4020-6014.000	124.35	0.00	124.35	
33949	001-4350-6585.000	507.15	0.00	507.15	
33950	001-4020-6080.000	16.37	0.00	16.37	
33951	001-4530-6080.000	96.27	0.00	96.27	
33951	001-4020-6080.000	37.81	0.00	37.81	
33952	001-4020-6080.000	11.00	0.00	11.00	

Check Register Report

Date: 04/15/2020

Time: 6:26 pm

Page: 8

City of Cudahy

BANK: WELLS FARGO BANK

Check Number	Check Date Void/Stop Date	Reconcile Date	Vendor# Status	Vendor Name Check Description	Gross Discount	Amount
					Check Amount	1,054.93
50753	01/23/2020		10201-1 Printed	OLIVAREZ MADRUGA LEMIEUX Legal Svcs - Cudahy LF Casino	28,068.73 0.00	28,068.73
					Check Amount	28,068.73
					Ref#	GL Number
					Gross	Discount
					Amount	
					33965	001-4005-6755.000
					40.00	0.00
					40.00	
					33966	001-4151-6720.000
					78.00	0.00
					78.00	
					33967	001-4005-6755.000
					67.95	0.00
					67.95	
					33968	001-4930-6755.000
					78.00	0.00
					78.00	
					33969	001-4930-6724.000
					40.00	0.00
					40.00	
					33970	001-4005-6755.000
					5,145.50	0.00
					5,145.50	
					33970	001-4005-6755.000
					312.00	0.00
					312.00	
					33970	001-4005-6755.000
					1,592.00	0.00
					1,592.00	
					33970	001-4005-6755.000
					156.50	0.00
					156.50	
					33970	001-4005-6755.000
					20,558.78	0.00
					20,558.78	
					Check Amount	28,068.73
50754	01/23/2020		10483 Printed	PRESS-TELEGRAM Classified Advertising	2,389.66 0.00	2,389.66
					Check Amount	2,389.66
					Ref#	GL Number
					Gross	Discount
					Amount	
					33953	001-4008-6310.000
					566.64	0.00
					566.64	
					33954	001-4008-6310.000
					566.64	0.00
					566.64	
					33955	001-4008-6310.000
					714.36	0.00
					714.36	
					33956	510-4230-6011.000
					542.02	0.00
					542.02	
					Check Amount	2,389.66
50755	01/23/2020		10498 Printed	R3 CONSULTING GROUP Cudahy-Negotiations Asst.	2,580.00 0.00	2,580.00
					Check Amount	2,580.00
					Ref#	GL Number
					Gross	Discount
					Amount	
					33957	001-4151-6720.000
					2,580.00	0.00
					2,580.00	
					Check Amount	2,580.00
50756	01/23/2020		9737 Printed	REGIONAL TAP SERVICE CENTER Dec. 2019	28.00 0.00	28.00
					Check Amount	28.00
					Ref#	GL Number
					Gross	Discount
					Amount	
					33958	251-4760-6550.000
					28.00	0.00
					28.00	
					Check Amount	28.00
50757	01/23/2020		2802 Printed	SAM'S CLUB Purchases Halloween Oct 26	1,327.49 0.00	1,327.49
					Check Amount	1,327.49
					Ref#	GL Number
					Gross	Discount
					Amount	
					33960	001-4350-6585.000
					1,153.66	0.00
					1,153.66	
					33960	001-4020-6060.000
					173.83	0.00
					173.83	
					Check Amount	1,327.49
50758	01/23/2020		0501 Printed	SCMAF 2019 SCMAF Membership Dues	140.00 0.00	140.00
					Check Amount	140.00
					Ref#	GL Number
					Gross	Discount
					Amount	
					33959	001-4350-6386.000
					140.00	0.00
					140.00	
					Check Amount	140.00
50759	01/23/2020		2378-2 Printed	SOUTH CITY GAS Fuel for City Vehicles	582.50 0.00	582.50

Check Register Report

Date: 04/15/2020

Time: 6:26 pm

Page: 9

City of Cudahy

BANK: WELLS FARGO BANK

Check Number	Check Date	Reconcile Date	Vendor#	Vendor Name	Gross	Amount
	Void/Stop Date		Status	Check Description	Discount	

Ref#	GL Number	Gross	Discount	Amount
33961	001-4410-6040.000	52.98	0.00	52.98
33961	201-4425-6040.000	70.15	0.00	70.15
33962	001-4530-6040.000	52.00	0.00	52.00
33962	001-4410-6040.000	108.03	0.00	108.03
33962	201-4425-6040.000	299.34	0.00	299.34

Check Amount 582.50

Total Checks: 55 Bank Total(excluding void checks): 382,661.19

Total Checks: 55 Grand Total(excluding void checks): 382,661.19

CITY OF CUDAHY
 Payroll Warrants including payroll taxes and insurance premiums:

	January 2, 2020	January 16, 2020	January 30, 2020
Issued Warrants Number	25639-25642	25643-25696	25697-25875
Voided Warrants	None	None	25741-25743
Issued Warrants Amount	\$ 2,242.78	\$ 110,146.60	\$ 2,164.85
Direct Deposits (a)(e)	-	51,880.38	56,867.51
CalPERS Direct Deposit (b)	-	\$ 31,272.63	
CalPERS Direct Deposit (c)	-	\$ 20,835.43	
Payroll taxes (d)	8,158.99	33,061.31	-
Total Amount	<u>\$ 10,401.77</u>	<u>\$ 247,196.35</u>	<u>\$ 59,032.36</u>
Note (a) - Employees / Council Members / Commissioners			
Note (b) - Payments for CalPERS medical insurance			
Note (c) - Payments for CalPERS retirement contributions			
Note (d) - Federal and State payroll taxes			

CITY OF CUDAHY
Cash and Investment Report by Fund January 2020

	July 1, 2019	Inflow YTD	Outflow YTD	January 31, 2020	Receipts January 2020	Disbursements January 2020
001 General Fund	2,895,777.84	5,229,007.43	5,373,760.12	2,751,025.15	1,935,550.47	424,124.13
040 Drug Assets Seizure Fund - State	-	-	-	-	-	-
201 State Gas Tax	631,966.22	687,939.15	448,457.39	871,447.98	129,758.45	63,354.40
205 ARRA-JAG	-	-	-	-	-	-
210 ISTEA	-	-	-	-	-	-
221 County ATC Gas Tax Fund	-	-	-	-	-	-
230 Traffic Congestion Fund	-	-	-	-	-	-
235 Other Grants	(162,526.63)	382,118.03	587,033.71	(367,442.31)	-	-
240 Prop 1 B - Local Street Improv.	84,079.95	1,151.10	1.08	85,229.97	376.65	-
242 Prop 42	-	-	-	-	-	-
251 Prop C	443,401.66	267,563.71	208,368.04	502,597.33	41,410.83	11,993.94
252 Prop A	702,029.88	329,922.96	546,581.05	485,371.79	45,606.71	6,193.51
253 Measure R	1,359,519.99	207,587.23	77,358.94	1,489,748.28	34,313.15	5,389.94
254 Measure M	609,897.73	210,978.55	8.59	820,867.69	30,903.67	-
255 TDA	-	-	-	-	-	-
257 AQMD	75,845.82	17,099.40	7,519.20	85,426.02	8,218.41	-
260 Used Oil	1.43	0.03	-	1.46	0.01	-
261 California Beverage Container	6,473.27	88.63	0.08	6,561.82	29.00	-
265 Recycling Grant	14,755.67	202.01	0.19	14,957.49	66.10	-
270 C.O.P.S	80,409.13	153,407.34	66,867.14	166,949.33	23,833.78	10,066.54
275 CLEEP	-	-	-	-	-	-
282 State Park Clara Grant Phase 3	-	-	-	-	-	-
280 County Park Bond	27,073.98	415.61	0.47	27,489.12	121.48	-
300 CAL Home	99,857.20	6,694.65	1.30	106,550.55	469.99	-
350 Street Lighting Fund	(38,072.01)	42,860.28	47,977.59	(43,189.32)	7,990.09	7,529.06
390 Quimby Act Fund	64,976.64	889.57	0.84	65,865.37	291.08	-
510 CDBG	(82,014.14)	151,626.44	117,307.24	(47,694.94)	-	18,445.49
520 JAG 09/ARRA JAG	-	-	-	-	-	-
540 FEMA	-	-	-	-	-	-
515 Federal STPL	803,956.50	10,983.78	2,848.31	812,091.97	3,588.85	-
610 Successor Agencies	5,584,480.82	1,148,315.00	3,222,718.48	3,510,077.34	1,066,015.00	-
710 Youth Foundation	12,813.18	13,712.73	5,407.17	21,118.74	94.66	201.46
720 Senior's Account	-	-	-	-	-	-
730 Refuse Assessment	-	224,283.58	180,277.03	44,006.55	42,937.75	171,798.61
	<u>13,214,704.13</u>	<u>9,086,847.21</u>	<u>10,892,493.96</u>	<u>11,409,057.38</u>	<u>3,371,576.13</u>	<u>719,097.08</u>
LAIF- CITY	5,984,107.03	93,477.48	1,000,000.00	5,077,584.51	28,999.80	-
Wells Fargo	7,230,597.10	9,990,199.51	10,889,323.74	6,331,472.87	3,342,576.33	719,097.08
TOTAL	<u>13,214,704.13</u>	<u>10,083,676.99</u>	<u>11,889,323.74</u>	<u>11,409,057.38</u>	<u>3,371,576.13</u>	<u>719,097.08</u>

Total cash disbursements per November and Payroll Reports

AP disbursements	382,661.19
Payroll - January 2, 2020	10,401.77
Payroll - January 16, 2020	247,196.35
Payroll - January 30, 2020	59,032.36
Sub-Total	<u>699,291.67</u>

Add: Total Bank charges in January 2020	1,549.07
Add: Credit card charge - Food Distribution, NeoGov (HR)	18,256.34
Total Cash Disbursements per January Cash & Investment Report	<u>719,097.08</u>

City of Cudahy

Summary of Cash Receipt/Disbursement by Month - FY 2019-20

Date	All Funds	
	Cash Receipts	Disbursement
July 2019	\$ 941,452.89	1,457,035.28 (a)
August 2019	853,284.53	1,163,911.34 (b)
September 2019	630,557.64	2,788,258.46 (c)
October 2019	1,039,549.28	1,094,154.20
November 2019	1,129,199.54 (d)	839,527.34
December 2019	1,169,820.86	2,879,103.92
January 2020	3,371,576.13 (e,f)	719,097.08
February 2020		
March 2020		
April 2020		
May 2020		
June 2020		
Total:	\$ 9,135,440.87	10,941,087.62

Note (a) - City liab. and workers comp insurance, and PERS unfunded pension liab.

Note (b) - Design cost for Atlantic Blvd and 2 sheriff payments

Note (c) - Successor Agency Debt Service Payment

Note (d) - Prop A exchange

Note (e) - Return of funds relating to 2018 Tax Allocation Bonds for future distribution by County

Note (e) - ROPS distribution from County and bi-annual motor-vehicle-in-lieu

Note (f) - Bi-annual motor-vehicle-in-lieu and ROPS bond payoff

Date	General Fund	
	Cash Receipts	Disbursement
July 2019	\$ 1,866,520.76	2,435,791.50 (1)
August 2019	523,008.55	944,706.98 (2)
September 2019	344,846.17	1,093,211.56 (3)
October 2019	543,373.98	417,913.40
November 2019	909,708.61 (4)	756,296.87
December 2019	402,756.90	595,653.85
January 2020	1,935,550.47 (5)	424,124.13
February 2020		
March 2020		
April 2020		
May 2020		
June 2020		
Total:	\$ 6,525,765.44	6,667,698.29
Average Per Month:	932,252.21	952,528.33

Note (1) - City liab. & workers comp insurance, and PERS unfunded pension liab.,

Note (2) - 2 sheriff payments

Note (3) - Virtual City Hall Software first installment

Note (4) - Prop A Exchange

Note (5) - Bi-annual motor-vehicle-in-lieu

City of Cudahy

Summary of Cash Receipt/Disbursement by Month - FY 2018-19

Date	All Funds	
	Cash Receipts	Disbursement
July 2018	691,772.52	923,546.53
August 2018	600,224.95	1,355,964.47 (a)
September 2018	671,668.80	3,057,462.54 (b)
October 2018	810,382.01	645,124.72
November 2018	522,560.70	1,549,730.19 (c)
December 2018	1,121,529.12 (d)	424,080.59
January 2019	3,785,470.66 (e)	1,208,844.24 (f)
February 2019	674,683.44	724,770.19
March 2019	687,121.16	1,074,540.91 (g)
April 2019	1,256,634.02 (h)	902,870.53
May 2019	3,908,451.88 (i)	895,863.14
June 2019	1,449,768.63	991,353.76 (j)
Total:	16,180,267.89	13,754,151.81

Note (a) - City liab. and workers comp insurance, general plan update, and PERS unfunded pension liab.

Note (b) - Debt service payment and 2 sheriff payments

Note (c) - Prop A exchange and 2 sheriff payments

Note (d) - Prop A exchange and refuse assessment

Note (e) - ROPS distribution from County and bi-annual motor-vehicle-in-lieu

Note (f) - 2 sheriff payments, refuse collection, and Maywood police dept furniture

Note (g) - Debt service payment

Note (h) - Cannabis fees, annual franchise fees, and refuse collection

Note (i) - Bi-annual motor-vehicle-in-lieu and ROPS bond payoff

Note (j) - Refuse collection, PARS - OPEB and Retirement Trust

Date	General Fund	
	Cash Receipts	Disbursement
July 2018	458,761.50	736,296.50
August 2018	303,501.54	1,186,595.26 (1)
September 2018	336,600.23	954,388.46 (2)
October 2018	403,268.29	480,417.07
November 2018	274,143.29	871,293.61 (3)
December 2018	686,428.02	305,478.17
January 2019	1,894,263.76 (4)	871,964.95 (5)
February 2019	389,638.59	298,175.33
March 2019	414,938.14	603,339.22
April 2019	790,947.57 (6)	784,443.47
May 2019	1,718,423.49 (7)	530,576.27
June 2019	430,702.05	747,904.92 (8)
Total:	8,101,616.47	8,370,873.23
Average Per Month:	736,510.59	760,988.48

Note (1) - City liab. & workers comp insurance, PERS unfunded pension liab., and general plan update

Note (2) - 2 sheriff payments

Note (3) - 2 sheriff payments

Note (4) - Bi-annual motor-vehicle-in-lieu


Note (5) - 2 sheriff payments and Maywood police dept furniture

Note (6) - Cannabis and annual franchise fees

Note (7) - Bi-annual-motor-vehicle-in-lieu

Note (8) - Payments to PARS Trust Fund (OPEB & Retirement)

Blank Page

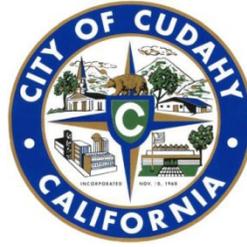

Item Number 10G

STAFF REPORT

Date: April 21, 2020

To: Honorable Mayor/Chair and City Council/Agency Members

From: Santor Nishizaki, Acting City Manager/Executive Director
By: Richard Iglesias, Assistant City Clerk

Subject: **Consideration to Review and Approve the Draft Minutes of February 18, 2020, for the Regular Meeting of the City Council and the Joint Meeting of the City of Cudahy as Successor Agency and Housing Successor Agency to the Cudahy Development Commission and Special Meeting of the City Council and Successor Agency for March 16, 2020, March 23, 2020, and March 30, 2020**

RECOMMENDATION

The City Council is requested to review and approve the City Council / Successor Agency Draft Minutes for February 18, 2020, March 16, 2020, March 23, 2020, and March 30, 2020.

BACKGROUND / ANALYSIS

Historically

The Municipal Clerk is one of the oldest professions in government, dating back to 1272 A.D., originating in England. The record keeper then was called Remembrancer; an English official whose job was to remind the Lord Treasurer and Barons of Court, of business pending.

Years later in the 1600's when early colonist came to America, the office of the Clerk was one of the first offices to be established. Over the years the City Clerk's office has become the core for local government, and the liaison to the residents of the Community. The Municipal Clerk (City Clerk) is the record keeper of a City's recorded History.

William Bennett Munro a Canadian historian and political scientist, who taught at Harvard University and the California Institute of Technology, stated in one of his first textbooks written: "No other office in municipal service has so many contacts. It serves the Mayor, the

City Council, the City Manager (when there is one), and all administrative departments, without exception. All of them call upon it, almost daily, for some service or information. Its work is not spectacular, but it demands versatility, alertness, accuracy, and no end of patience. The public does not realize how many loose ends of city administration this office pulls together."

Moving forward to the present time, the City Clerk's office today is generally responsible for keeping record of City Council meetings; agreements; recordings of official documents; legal advertisements; municipal elections; commissions and committees current files; claims against the city; and other legal or official documents.

City Clerks in General Law cities are required to keep a record (minutes) of the proceedings of Council meetings (Government Code Sections 36814 and 40801). Minutes are the official record of a meeting which provides a record of the Council's decisions and actions.

CONCLUSION

City Council is requested to approve the attached City Council / Agency Draft Minutes of the proceedings of February 18, 2020, March 16, 2020, March 23, 2020, and March 30, 2020 City Council meeting.

FINANCIAL IMPACT

No Financial Impact.

ATTACHMENT

- A. Draft Minutes February 18, 2020
- B. Draft Minutes for March 16, 2020
- C. Draft Minutes for March 23, 2020
- D. Draft Minutes for March 30, 2020
- E. Resolution No. 16-38, approving the City Clerk's use of Summary Action Minutes as the Official Record of the City Council proceedings.

MINUTES

**CUDAHY CITY COUNCIL REGUAR MEETING and
CITY OF CUDAHY AS SUCCESSOR AGENCY and
HOUSING SUCCESSOR AGENCY TO THE CUDAHY
DEVELOPMENT COMMISSION JOINT MEETING**

February 18, 2020 6:30 P.M.

1. CALL TO ORDER

Mayor / Chair Alcantar called the meeting to order at 6:53 p.m.

2. ROLL CALL

PRESENT: Council / Agency Member Garcia (arrived at 6:54 p.m.)
Council / Agency Member Guerrero (left at 8:43 p.m.)
Vice Mayor / Vice Chair Gonzalez
Mayor / Chair Alcantar

ABSENT: Council / Agency Member Lozoya

ALSO PRESENT: Acting City Manager, Santor Nishizaki, City Attorney, Norma D. Tabares, Assistant City Clerk, Richard Iglesias, Finance Director, Steven Dobrenen, Community Preservation Officer, Raul Mazariegos, and Junior Deputy City Clerk, Andres Rangel

3. PLEDGE OF ALLEGIANCE

The Pledge of Allegiance was led by Vice Mayor Gonzalez.

4. PRESENTATIONS - NONE

5. PUBLIC COMMENTS

Sophia Gonzalez, informed the Council about important ways to increase health. She emphasized the importance of physical activities and nutrition for the health of the community. She spoke on behalf of her organization to collaborate with the City and Elizabeth Learning Center to develop and implement a curriculum that would increase the health of the community.

Michael Cervantes, spoke on behalf of his business and asked how agenda item 10A would affect local brick and mortar businesses in the city. He informed Council that unregulated street vendor businesses decreases accountability, and gives an unfair advantage to vendors.

Jack Guerrero, urged Council to rise to the occasion to defend the interest of the constituents in earnest as it relates to the Delta jet fuel fiasco. He announced that the incident consequently offered a media opportunity to signal to Delta and the world, that justice will be pursued immediately for the children directly affected and for the other constituents whose lives were disrupted. He further asked Council to stay on top of this issue. On another note, he reminded Council on its commitment on a community engaged and transparent search for a permanent city manager, ideally with the competence and experience to manage the many challenges lying ahead, with the temperament and integrity to inspire approbation of the people. He looked forward

to the establishment of a citizen advisory commission to be developed immediately whose evaluation of candidates would form an integral part of the recruitment process. He continued to highlight his concern for the City's internal control environment, with the hope that Council can work to addressing these conditions in union. He referenced the state controller's description of the City's dire predicament, highlighting only six control elements were addressed by the city out of 79 control elements. He further quoted the state auditor on its recommendation that the City should develop a comprehensive remedial plan to address its deficiencies. The plan should also identify City tasks to be performed as well as milestones and timelines for completion. Additionally, the City should provide Council periodic public updates explaining its progress to addressing the remedial plan.

Konstantinos Frousakis, informed Council how street vendors disrupt regulated brick and mortar businesses. He mentioned how his grievances were not resolved by the City and fire department. He further recommended that local businesses could petition to not allow street vending businesses in the City.

Carmen Beltran, spoke against item 10A, asking to not allow street vending businesses in the City. She asked that Council should instead focus on attracting big businesses to the City, rather than regulate street vending. She further commented on the City's lack of cleanliness as well as lack of public safety, citing her experience with homeless in the City. She further cited an incident that involved a resident being severely beaten. She concluded her comments by urging the Council to get to work and focus the City's cleanliness and public safety.

6. COUNCIL COMMENTS

Council Member Garcia, directed staff to include a closed session item regarding trash hauler. He further directed staff to include a city manager performance evaluation at the next meeting, as well as entertaining the option to appoint an interim city manager. Regarding street vending, he expressed his approval of street vendors. However, he does not believe street vending businesses are a good fit for Cudahy, due to its geographical circumstance. He instead recommended a feasibility study and community engagement survey to further discuss this issue.

Jack Guerrero, directed staff to present the permitting process for a procession to the next Council meeting. Council to rise to the occasion to defend the interest of the constituents in earnest as it relates to the Delta jet fuel fiasco. He announced that the incident consequently offered a media opportunity to signal to Delta and the world, that justice will be pursued immediately for the children directly affected and for the other constituents whose lives were disrupted. He further asked Council to stay on top of this issue. On another note, he reminded Council on its commitment on a community engaged and transparent search for a permanent city manager, ideally with the competence and experience to manage the many challenges lying ahead, with the temperament and integrity to inspire approbation of the people. He looked forward to the establishment of a citizen advisory commission to be developed immediately whose evaluation of candidates would form an integral part of the recruitment process. He continued to highlight his concern for the City's internal control environment, with the hope that Council can work to addressing these conditions in union. He referenced the state controller's description of the City's dire predicament, highlighting only six control elements were addressed by the city out of 79 control elements. He further quoted the state auditor on its recommendation that the City should develop a comprehensive remedial plan to address its deficiencies. The plan should also identify City tasks to be performed as well as milestones and timelines for completion. Additionally, the City should provide Council periodic public updates explaining its progress to addressing the remedial plan.

Jose Gonzalez, clarified item 10D, informing the item would regulate businesses, and ensure non-compliant street vending businesses can now be cited and mandated to obtain different licenses as well as operate in specific areas of the City. He further thanked Sofia and looked forward to working with her initiative to collaborate in health campaign and events.

Elizabeth Alcantar, commented on the various ways the City has been taking proactive steps toward managing the Delta Jet Fuel incident. She further invited her fellow Council members to join the Mayor and Vice Mayor in managing the incident.

7. CITY MANAGER REPORT (information only)

8. REPORTS REGARDING AD HOC, ADVISORY, STANDING OR OTHER COMMITTEE MEETINGS - NONE

9. WAIVER OF FULL READING OF RESOLUTIONS AND ORDINANCES

Motion: It was moved by Council Member Garcia and seconded by Vice Mayor Gonzalez to waive the full reading of resolutions and ordinances. The motion carried (4-0-1) by the following roll call vote.

AYES: Garcia, Guerrero, Alcantar, and Gonzalez
NOES: None
ABSENT: Lozoya
ABSTAIN: None

10. CONSENT CALENDAR (COUNCIL MEMBER GUERRERO PULLED ITEMS A, B, AND C FOR DISCUSSION)

A. Adoption of Proposed Ordinance No. 709 Amending Provisions of the Cudahy Municipal Code Pertaining to Sidewalk Vendors

Presented by the City Prosecutor

The City Council is requested to adopt Ordinance No. 709 amending provisions of the Cudahy Municipal Code.

Motion: It was moved by Council Member Garcia and seconded by Vice Mayor Gonzalez to adopt Ordinance No. 709 amending provisions of the Cudahy Municipal Code. The motion carried (4-0-1) by the following roll call vote.

AYES: Garcia, Guerrero, Gonzalez, and Alcantar
NOES: None
ABSENT: Lozoya
ABSTAIN: None

B. Approval of the Local Agency Investment Fund (LAIF) for the Month of October 2019

Presented by the Finance Director

The City Council is requested to approve the Local Agency Investment Fund (LAIF) Report for the month of October 2019 in the amount of \$5,048,584.71.

Motion: It was moved by Council Member Garcia and seconded by Vice Mayor Gonzalez to approve the Local Agency Investment Fund (LAIF) Report for the month of October 2019 in the amount of \$5,048,584.71. The motion carried (3-1-1) by the following roll call vote.

AYES: Garcia, Gonzalez, and Alcantar
NOES: Guerrero
ABSENT: Lozoya
ABSTAIN: None

C. Approval of the City Demands and Payroll Including Cash and Investment Report for the Month of October 2019

Presented by the Finance Director

The City Council is requested to approve the Demands and Payroll in the amount of \$1,091,637.88 including Cash and Investment Report by Fund for the month of October 2019.

Motion: It was moved by Council Member Garcia and seconded by Vice Mayor Gonzalez to approve the Demands and Payroll in the amount of \$1,091,637.88 including Cash and Investment Report by Fund for the month of October 2019. The motion carried (3-1-1) by the following roll call vote.

AYES: Garcia, Gonzalez, and Alcantar
NOES: Guerrero
ABSENT: Lozoya
ABSTAIN: None

D. Consideration to Review and Approve the Draft Minutes of February 4, 2020, for the Regular Meeting of the City Council and the Joint Meeting of the City of Cudahy as Successor Agency and Housing Successor Agency to the Cudahy Development Commission

Presented by the Assistant City Clerk

The City Council is requested to review and approve the City Council / Successor Agency Draft Minutes for February 4, 2020.

Motion: It was moved by Council Member Garcia and seconded by Vice Mayor Gonzalez to review and approve the City Council / Successor Agency Draft Minutes for February 4, 2020. The motion carried (4-0-1) by the following roll call vote.

AYES: Garcia, Guerrero, Gonzalez, and Alcantar,
NOES: None
ABSENT: Lozoya
ABSTAIN: None

11. PUBLIC HEARING

A. Adoption of Proposed Ordinance No. 707 Amending Chapters 15.04 Through 15.34 of the Cudahy Municipal Code to Adopt the 2019 Los Angeles County Title 26,27,28,29,30,31, and 33 2019 Los Angeles County Amendments to the 2019 Edition of the California Building Codes Including the Building, Residential, Plumbing, Mechanical, Electrical, Green Building Standards and Existing Building Codes

Presented by the Building Official

The City Council is requested to:

1. Open the public hearing to receive comments on the proposed Ordinance and amendments to the Cudahy Municipal Code and then close the public hearing; and
2. Adopt Ordinance No. 707 and amendment to the Cudahy Municipal Code (Attachment A), which adopts: the Los Angeles County Titles 26, 27, 28, 29, 30, 31, and 33.

Motion: It was moved by Council Member Garcia and seconded by Vice Mayor Gonzalez to Adopt Ordinance No. 707 and amendment to the Cudahy Municipal Code, which adopts: the Los Angeles County Titles 26, 27, 28, 29, 30, 31, and 33. The motion carried (4-0-1) by the following roll call vote.

AYES: Garcia, Guerrero, Gonzalez, and Alcantar
NOES: None
ABSENT: Lozoya
ABSTAIN: None

12. BUSINESS SESSION

- A.** Approval of a Master Services Contract with Willdan Financial for a Cost Allocation Plan, User Fee Study, and Development Impact Fee Analysis

Presented by the City Manager's Office

The City Council is requested to:

1. Approve staff's request to piggyback on the City of San Jacinto's competitive bid process for a Cost Allocation Plan, User Fee Study and Development Impact Fee Analysis; and
2. Award a Master Services Contract to Willdan Financial for a Cost Allocation Plan, User Fee Study and Development Impact Fee Analysis utilizing the City of San Jacinto's Request for Proposals and contract award on May 7, 2019.

Motion: It was motioned by Vice Mayor Gonzalez and Seconded by Council Memembr Garcia to approve a Master Services Contract with Willdan Financial for a cost allocation plan, user fee study, and development impact fee analysis. The motion carried (3-1-1) by the following roll call vote.

AYES: Garcia, Gonzalez, and Alcantar
NOES: Guerrero
ABSENT: Lozoya
ABSTAIN: None

- B.** Presentation Regarding a Request for Qualifications for the Acquisition of the Atlantic Avenue/Clara Street Property Document, Proposed Resolutions, Loan Agreements, and Long-Term Property Management Plan; Adoption of Proposed Resolution No. SA 20-02 Approving an Agreement with Valbridge Property Advisors; and Adoption of Proposed City Council Resolution No. 20-05 Acknowledging Certain Actions by the City of Cudahy as Successor Agency

Presented by the City Attorney's Office

The City Council serving as the Successor Agency to the former Cudahy Community Redevelopment Commission, and City Council is requested to:

1. Receive a presentation for the Disposition of certain Successor Agency properties. (The presentation will cover a Request for Qualifications for the Acquisition of the Atlantic Avenue/Clara Street Property (the "RFQ"), proposed resolutions, proposed loan agreements, and an overview of the previously approved Long-Term Property Management Plan);

The City Council serving as the Successor Agency to the former Cudahy Community Redevelopment Commission is requested to:

2. Adopt proposed Resolution No. SA 20-02 (Attachment B):
 - a. Approving an agreement with Valbridge Property Advisors to appraise the fair market value of Successor Agency property;
 - b. Approving the general form of a request for qualifications for the disposition of certain Successor Agency lands;
 - c. Approving a loan agreement (Attachment E) with the City of Cudahy and Authorizing certain related actions; and

The City Council is requested to:

3. Adopt proposed City Council Resolution No. 20-05 (Attachment D):
 - a. Acknowledging certain actions by the City of Cudahy as Successor Agency relating to the potential disposition and sale of Successor Agency lands; and
 - b. Approving a loan agreement (Attachment E) with the Successor Agency and Authorizing certain related actions.

Motion: It was moved by Council Member Garcia and seconded by Vice Mayor Gonzalez to approve recommendation items 12B(2) as successor agency body, and 12B(3) as city council, with modification that anything related to the approval of the RFQ related to Resolution No. SA 20-02 will be struck out. The motion carried (4-0-1) by the following roll call vote.

AYES: Garcia, Guerrero, Gonzalez, and Alcantar
NOES: None
ABSENT: Lozoya
ABSTAIN: None

13. COUNCIL DISCUSSION

- A. Council Member Lozoya
 - i. Atlantic Avenue Façade Improvements

14. CLOSED SESSION

DELIBERATING AS CUDAHY SUCCESSOR AGENCY

A. Closed Session Pursuant to Government Code Section 54956.8 – Conference with Real Property Negotiators

Property Location:

Site No. 1 Elizabeth Street Residential Property
5256 Elizabeth Street APN: 6224-001-014
5260 Elizabeth Street APN: 6224-001-015

Successor Agency Negotiator: Santor Nishizaki, Executive Director, Dave Gondek, Deputy City Attorney, Victor Ponto, City Attorney
Negotiating parties: Chief Administrative Officer
Under Negotiation: Price and Terms

B. Closed Session Pursuant to Government Code Section 54956.8 – Conference with Real Property Negotiators

Property Location:

Site No. 2 Atlantic Avenue/Santa Ana Street Commercial Property
4734 Santa Ana Street APN: 6224-018-008
8110 South Atlantic Avenue APN: 6224-018-071
8100 South Atlantic Avenue APN: 6224-018-068
Santa Ana Street APN: 6224-018-070
4720 Santa Ana Street APN: 6224-018-069

Successor Agency Negotiator: Santor Nishizaki, Executive Director, Dave Gondek, Deputy City Attorney, Victor Ponto, City Attorney
Negotiating parties: Chief Administrative Officer
Under Negotiation: Price and Terms

C. Closed Session Pursuant to Government Code Section 54956.8 – Conference with Real Property Negotiators

Property Location:

Site No. 3 Santa Ana Street Residential Property
4610 Santa Ana Street APN: 6224-019-014

Successor Agency Negotiator: Santor Nishizaki, Executive Director, Dave Gondek, Deputy City Attorney, Victor Ponto, City Attorney
Negotiating parties: Chief Administrative Officer
Under Negotiation: Price and Terms

D. Closed Session Pursuant to Government Code Section 54956.8 – Conference with Real Property Negotiators

Property Location:

Site No. 4 Atlantic Avenue/Cecilia Street Commercial Property
8135 South Atlantic Avenue APN: 6224-022-001
4629 Cecilia Street APN: 6224-022-004
8201 South Atlantic Avenue APN: 6224-022-002
8221 South Atlantic Avenue APN: 6224-022-012
4633 Cecilia Street APN: 6224-022-003

Successor Agency Negotiator: Santor Nishizaki, Executive Director, Dave Gondek,
Deputy City Attorney, Victor Ponto, City Attorney
Negotiating parties: Chief Administrative Officer
Under Negotiation: Price and Terms

- E. Closed Session Pursuant to Government Code Section 54956.8 – Conference with Real Property Negotiators

Property Location:

Site No. 5 Atlantic Avenue/Patata Street Commercial Property
4819 Patata Street APN: 6224-034-014
8420 South Atlantic Avenue APN: 6224-034-032 APN: 6224-034-040
Patata Street APN: 6224-034-041

Successor Agency Negotiator: Santor Nishizaki, Executive Director, Dave Gondek,
Deputy City Attorney, Victor Ponto, City Attorney
Negotiating parties: Chief Administrative Officer
Under Negotiation: Price and Terms

- F. Closed Session Pursuant to Government Code Section 54956.8 – Conference with Real Property Negotiators

Property Location:

Site No. 6 Atlantic Avenue/Clara Street Commercial Property
4613 Clara Street APN: 6226-022-002
7660 South Atlantic Avenue APN: 6226-022-008
7630 South Atlantic Avenue APN: 6226-022-019 APN: 6226-022-020
7638 South Atlantic Avenue APN: 6226-022-023
7644 South Atlantic Avenue APN: 6226-022-022
No address APN: 6226-022-021 APN: 6226-022-024

Successor Agency Negotiator: Santor Nishizaki, Executive Director, Dave Gondek,
Deputy City Attorney, Victor Ponto, City Attorney
Negotiating parties: Chief Administrative Officer
Under Negotiation: Price and Terms

- G. Closed Session Pursuant to Government Code Section 54956.8 – Conference with Real Property Negotiator

Properties:

– 8100 Atlantic Ave., 4720 Santa Ana St., 8110 Atlantic Ave., 4734 Santa Ana St. (APN 6224-018-068, 069, 070, 071, 008)
– 8135 Atlantic Ave., 4629 Cecilia St., 8201 S. Atlantic, 4633 Cecilia St., 8221 S. Atlantic Ave. (APN 6224-022-001, 004, 002, 003, 012)
– 4819 Patata, 8420 S. Atlantic Ave. (APN 6224-034-014, 032, 040, 041)
– 4613/4615 Clara St., 7630 Atlantic Blvd., 7660 Atlantic Blvd., 7638 Atlantic Blvd., 7644 Atlantic Blvd. (APN 6226-022-002, 019, 020, 008, 021, 022, 023, 024)
– 4610 Santa Ana St. (APN 6224-019-014)

City Negotiators: Acting City Manager, Santor Nishizaki and City Attorney
Negotiating Parties: Cudahy LF, LLC
Under Negotiation: Price and terms of payment

DELIBERATING AS CITY COUNCIL

H. Closed Session Pursuant to Government Code Section 54956.9(d)(4) – Conference with Legal Counsel to Discuss the Initiation of Litigation – One Matter

15. CLOSED SESSION ANNOUNCEMENT

Deputy City Attorney Norma D. Tabares reported that no reportable action was taken during closed session on items A through H.

16. ADJOURNMENT

The City Council / Agency meeting was adjourned at 8:58 p.m.

Elizabeth Alcantar
Mayor

ATTEST:

Richard Iglesias
Assistant City Clerk

MINUTES

**CUDAHY CITY COUNCIL SPECIAL MEETING and
CITY OF CUDAHY AS SUCCESSOR AGENCY and
HOUSING SUCCESSOR AGENCY TO THE CUDAHY
DEVELOPMENT COMMISSION JOINT MEETING**

March 16, 2020 6:00 P.M.

1. CALL TO ORDER

Mayor / Chair Alcantar called the meeting to order at 6:08 p.m.

2. ROLL CALL

PRESENT: Council / Agency Member Garcia
Council / Agency Member Guerrero
Council / Agency Member Lozoya
Vice Mayor / Vice Chair Gonzalez
Mayor / Chair Alcantar

ABSENT: None

ALSO PRESENT: Acting City Manager, Santor Nishizaki, City Attorney, Victor Ponto, Assistant City Clerk, Richard Iglesias, Finance Director Steven Dobrenen, Human Resources Manager, Jennifer Hernandez, and Junior Deputy City Clerk, Andres Rangel

3. PLEDGE OF ALLEGIANCE

The Pledge of Allegiance was led by Council Member Guerrero.

ATTORNEY VICTOR PONTO RECOMMENDED COUNCIL TO MOVE ALL CLOSED SESSION ITEMS EXCEPT FOR CLOSED SESSION ITEM H TO ANOTHER COUNCIL MEETING. IT WAS MOTIONED BY VICE MAYOR GONZALEZ AND SECONDED BY MAYOR ALCANTAR TO MOVE THAT MOTION. THE MOTION CARRIED BY THE FOLLOWING ROLL CALL VOTE:

AYES: Guerrero, Lozoya, Gonzalez, Alcantar
NOES: None
ABSENT: None
ABSTAIN: None

COUNCIL MEMBER GARCIA MADE A MOTION TO MOVE CLOSED SESSION ITEMS TO THE START OF THE AGENDA, THEN VOTE ON BUSINESS SESSION ITEM 6A TO THE END OF THE AGENDA. IT DID NOT RECEIVE A SECOND. THE MOTION DID NOT PASS.

4. PUBLIC COMMENTS

Jack Guerrero, spoke against the city council for scheduling this special meeting at the last minute while there was a regularly scheduled meeting tomorrow. He lamented a low turnout due to the last minute scheduling of this meeting.

Javier Flores, spoke against business item 6A stating the city is not being consistent with its messaging. He condemned that the issue was being politicized to further council ambitions. He

further asked why night clubs in the City were not closed if the council is prioritizing declaring a local state of emergency.

Rosario Pacheco, spoke against business item 6A, and spoke against the mayor for allegedly politicizing the issue. She further commented that the city will not be affected by the virus, and told the mayor the City will rally against her if she allows the item to pass.

Valerie Beltran, asked what would happen if business item 6A passed. She was concerned about the buying power the city manager would have if the item was passed, and asked the mayor to prove her wrong and effectively overcome the situation.

Carmen Beltran, asked why the City is declaring a local state of emergency if no other neighboring city has yet declared. She commented that approving business item 6A is unnecessary since there are no big businesses in the City, and further asked the mayor to not approve this item.

5. WAIVER OF FULL READING OF RESOLUTIONS AND ORDINANCES

(Consideration to waive full text reading of all Resolutions and Ordinances by single motion made at the start of each meeting, subject to the ability of the City Council / Agency to read the full text of selected resolutions and ordinances when the item is addressed by subsequent motion.)
(COUNCIL / AGENCY)

Recommendation: Approve the Waiver of Full Reading of Resolutions and Ordinances.

AYES: Garcia, Gonzalez, and Alcantar
NOES: None
ABSENT: None
ABSTAIN: Guerrero and Lozoya

6. BUSINESS SESSION

A. Consideration and Adoption of a Resolution Declaring a Local Emergency Due to the Public Threat Caused by the Coronavirus (COVID-19)

Presented by the City Attorney's Office

The City Council is requested to adopt Resolution No. 20-06 (Attachment A) declaring a local emergency due to the public threat caused by the coronavirus (COVID-19).

Motion: It was motioned by Mayor Alcantar and Seconded by Vice Mayor Gonzalez to adopt Resolution No. 20-06 (Attachment A) declaring a local emergency due to the public threat caused by the coronavirus (COVID-19). The motion carried (2-3-0) by the following roll call vote.

AYES: Gonzalez and Alcantar
NOES: Garcia, Guerrero, and Lozoya
ABSENT: None
ABSTAIN: None

Motion: It was motioned by Council Member Garcia and Seconded by Vice Mayor Gonzalez to table the declaration of a local state of emergency to a subsequent council meeting by the week of March 23, and in the meantime analyze the situation before acting. The motion carried (4-0-0) by the following roll call vote.

AYES: Garcia, Lozoya, Gonzalez, and Alcantar
NOES: None
ABSENT: None
ABSTAIN: Guerrero

7. CLOSED SESSION

DELIBERATING AS CUDAHY SUCCESSOR AGENCY

A. Closed Session Pursuant to Government Code Section 54956.8 – Conference with Real Property Negotiators

Property Location:

Site No. 1 Elizabeth Street Residential Property

5256 Elizabeth Street APN: 6224-001-014

5260 Elizabeth Street APN: 6224-001-015

Successor Agency Negotiator: Santor Nishizaki, Executive Director, Dave Gondek, Deputy City Attorney, Victor Ponto, City Attorney

Negotiating parties: Chief Administrative Officer

Under Negotiation: Price and Terms

B. Closed Session Pursuant to Government Code Section 54956.8 – Conference with Real Property Negotiators

Property Location:

Site No. 2 Atlantic Avenue/Santa Ana Street Commercial Property

4734 Santa Ana Street APN: 6224-018-008

8110 South Atlantic Avenue APN: 6224-018-071

8100 South Atlantic Avenue APN: 6224-018-068

Santa Ana Street APN: 6224-018-070

4720 Santa Ana Street APN: 6224-018-069

Successor Agency Negotiator: Santor Nishizaki, Executive Director, Dave Gondek, Deputy City Attorney, Victor Ponto, City Attorney

Negotiating parties: Chief Administrative Officer

Under Negotiation: Price and Terms

C. Closed Session Pursuant to Government Code Section 54956.8 – Conference with Real Property Negotiators

Property Location:

Site No. 3 Santa Ana Street Residential Property

4610 Santa Ana Street APN: 6224-019-014

Successor Agency Negotiator: Santor Nishizaki, Executive Director, Dave Gondek, Deputy City Attorney, Victor Ponto, City Attorney

Negotiating parties: Chief Administrative Officer

Under Negotiation: Price and Terms

D. Closed Session Pursuant to Government Code Section 54956.8 – Conference with Real Property Negotiators

Property Location:

Site No. 4 Atlantic Avenue/Cecilia Street Commercial Property
8135 South Atlantic Avenue APN: 6224-022-001
4629 Cecilia Street APN: 6224-022-004
8201 South Atlantic Avenue APN: 6224-022-002
8221 South Atlantic Avenue APN: 6224-022-012
4633 Cecilia Street APN: 6224-022-003

Successor Agency Negotiator: Santor Nishizaki, Executive Director, Dave Gondek,
Deputy City Attorney, Victor Ponto, City Attorney
Negotiating parties: Chief Administrative Officer
Under Negotiation: Price and Terms

E. Closed Session Pursuant to Government Code Section 54956.8 – Conference with Real Property Negotiators

Property Location:

Site No. 5 Atlantic Avenue/Patata Street Commercial Property
4819 Patata Street APN: 6224-034-014
8420 South Atlantic Avenue APN: 6224-034-032 APN: 6224-034-040
Patata Street APN: 6224-034-041

Successor Agency Negotiator: Santor Nishizaki, Executive Director, Dave Gondek,
Deputy City Attorney, Victor Ponto, City Attorney
Negotiating parties: Chief Administrative Officer
Under Negotiation: Price and Terms

F. Closed Session Pursuant to Government Code Section 54956.8 – Conference with Real Property Negotiators

Property Location:

Site No. 6 Atlantic Avenue/Clara Street Commercial Property
4613 Clara Street APN: 6226-022-002
7660 South Atlantic Avenue APN: 6226-022-008
7630 South Atlantic Avenue APN: 6226-022-019 APN: 6226-022-020
7638 South Atlantic Avenue APN: 6226-022-023
7644 South Atlantic Avenue APN: 6226-022-022
No address APN: 6226-022-021 APN: 6226-022-024

Successor Agency Negotiator: Santor Nishizaki, Executive Director, Dave Gondek,
Deputy City Attorney, Victor Ponto, City Attorney
Negotiating parties: Chief Administrative Officer
Under Negotiation: Price and Terms

G. Closed Session Pursuant to Government Code Section 54956.8 – Conference with Real Property Negotiator

Properties:

– 8100 Atlantic Ave., 4720 Santa Ana St., 8110 Atlantic Ave., 4734 Santa Ana St. (APN 6224-018-068, 069, 070, 071, 008)
– 8135 Atlantic Ave., 4629 Cecilia St., 8201 S. Atlantic, 4633 Cecilia St., 8221 S. Atlantic Ave. (APN 6224-022-001, 004, 002, 003, 012)
– 4819 Patata, 8420 S. Atlantic Ave. (APN 6224-034-014, 032, 040, 041)

– 4613/4615 Clara St., 7630 Atlantic Blvd., 7660 Atlantic Blvd., 7638 Atlantic Blvd., 7644 Atlantic Blvd. (APN 6226-022-002, 019, 020, 008, 021, 022, 023, 024)
– 4610 Santa Ana St. (APN 6224-019-014)

City Negotiators: Acting City Manager, Santor Nishizaki and City Attorney
Negotiating Parties: Cudahy LF, LLC
Under Negotiation: Price and terms of payment

DELIBERATING AS CITY COUNCIL

- H.** Closed Session Pursuant to Government Code Section 54956.9(d)(4) – Conference with Legal Counsel to Discuss the Initiation of Litigation – Three Matters
- I.** Closed Session Pursuant to Government Code Section 54957 – Public Employee Recruitment
Title of Position Under Consideration: City Manager
- J.** Closed Session Pursuant to Government Code Section 54957 – Public Employee Appointment/Employment – Title: City Manager.
- K.** Closed Session Pursuant to Government Code Section 54957 – Public Employee Performance Evaluation
Title of Employee: City Manager
- L.** Closed Session Pursuant to Government Code Section 54957.6 – Conference with Labor Negotiator
City’s Designated Representative: Victor Ponto, City Attorney
Unrepresented Employee: City Manager

8. CLOSED SESSION ANNOUNCEMENT

Deputy City Attorney Victor Ponto reported that for closed session item H, direction was received, no further reportable action.

9. ADJOURNMENT

The City Council / Agency meeting was adjourned at 8:23 p.m.

Elizabeth Alcantar
Mayor

ATTEST:

Richard Iglesias
Assistant City Clerk

DRAFT

MINUTES

**CUDAHY CITY COUNCIL SPECIAL MEETING and
CITY OF CUDAHY AS SUCCESSOR AGENCY and
HOUSING SUCCESSOR AGENCY TO THE CUDAHY
DEVELOPMENT COMMISSION JOINT MEETING**

March 23, 2020 6:30 P.M.

1. CALL TO ORDER

Mayor / Chair Alcantar called the meeting to order at 6:41 p.m.

2. ROLL CALL

PRESENT: Council / Agency Member Garcia
Council / Agency Member Guerrero
Council / Agency Member Lozoya
Vice Mayor / Vice Chair Gonzalez
Mayor / Chair Alcantar

ABSENT: None

ALSO PRESENT: Acting City Manager, Santor Nishizaki, City Attorney, Victor Ponto, Assistant City Clerk, Richard Iglesias, Finance Director Steven Dobrenen, Human Resources Manager, Jennifer Hernandez, and Junior Deputy City Clerk, Andres Rangel

3. PLEDGE OF ALLEGIANCE

The Pledge of Allegiance was led by Council Member Garcia.

4. PUBLIC COMMENTS - NONE

5. WAIVER OF FULL READING OF RESOLUTIONS AND ORDINANCES

(Consideration to waive full text reading of all Resolutions and Ordinances by single motion made at the start of each meeting, subject to the ability of the City Council / Agency to read the full text of selected resolutions and ordinances when the item is addressed by subsequent motion.)
(COUNCIL / AGENCY)

Recommendation: Approve the Waiver of Full Reading of Resolutions and Ordinances.

AYES: Garcia, Gonzalez, and Alcantar
NOES: None
ABSENT: None
ABSTAIN: Guerrero and Lozoya

COUNCIL MEMBER GARCIA MADE A MOTION TO AMEND THE AGENDA TO MOVE CLOSED SESSION ITEMS 7I-7K PRIOR TO BUSINESS SESSION ITEM 6A. THE MOTION WAS SECONDED BY VICE MAYOR GONZALEZ. THE MOTION CARRIED BY THE FOLLOWING ROLL CALL VOTE:

AYES: Garcia, Lozoya, Gonzalez, and Alcantar
NOES: None
ABSENT: None
ABSTAIN: Guerrero

After reconvening from closed session, it was motioned by Vice Mayor Gonzalez and seconded by Council Member Garcia to amend the balance of closed session items that were not discussed tonight to a meeting to be scheduled next Monday.

AYES: Garcia, Guerrero, Lozoya, Gonzalez, and Alcantar
NOES: None
ABSENT: None
ABSTAIN: None

6. BUSINESS SESSION

A. Consideration and Adoption of a Resolution Declaring a Local Emergency Due to the Public Threat Caused by the Coronavirus (COVID-19)

Presented by the City Attorney's Office

The City Council is requested to adopt Resolution No. 20-07 (Attachment A) declaring a local emergency due to the public threat caused by the coronavirus (COVID-19).

Motion: It was motioned by Vice Mayor Gonzalez and Seconded by Mayor Alcantar to adopt Resolution No. 20-07 (Attachment A) declaring a local emergency due to the public threat caused by the coronavirus (COVID-19). The motion carried (1-2-0) by the following roll call vote.

AYES: Alcantar
NOES: Guerrero and Lozoya
ABSENT: None
ABSTAIN: Garcia and Gonzalez

Motion: It was motioned by Council Member Guerrero and Seconded by Council Member Lozoya to agendize a new resolution declaring a state of emergency without the parameters applicable in the municipal code, and instead, as a separate agenda item to have a broad subject discussion around emergency response whereby council can discuss the needs to response and what powers can be given to staff. Additionally, agendize two items on a moratorium on evictions and utility shut offs. The motion carried (4-0-0) by the following roll call vote.

AYES: Garcia, Guerrero, Lozoya, and Alcantar
NOES: None
ABSENT: None
ABSTAIN: Gonzalez

7. CLOSED SESSION

DELIBERATING AS CUDAHY SUCCESSOR AGENCY

A. Closed Session Pursuant to Government Code Section 54956.8 – Conference with Real Property Negotiators

Property Location:

Site No. 1 Elizabeth Street Residential Property
5256 Elizabeth Street APN: 6224-001-014
5260 Elizabeth Street APN: 6224-001-015

Successor Agency Negotiator: Santor Nishizaki, Executive Director, Dave Gondek,
Deputy City Attorney, Victor Ponto, City Attorney
Negotiating parties: Chief Administrative Officer
Under Negotiation: Price and Terms

B. Closed Session Pursuant to Government Code Section 54956.8 – Conference with Real Property Negotiators

Property Location:
Site No. 2 Atlantic Avenue/Santa Ana Street Commercial Property
4734 Santa Ana Street APN: 6224-018-008
8110 South Atlantic Avenue APN: 6224-018-071
8100 South Atlantic Avenue APN: 6224-018-068
Santa Ana Street APN: 6224-018-070
4720 Santa Ana Street APN: 6224-018-069

Successor Agency Negotiator: Santor Nishizaki, Executive Director, Dave Gondek,
Deputy City Attorney, Victor Ponto, City Attorney
Negotiating parties: Chief Administrative Officer
Under Negotiation: Price and Terms

C. Closed Session Pursuant to Government Code Section 54956.8 – Conference with Real Property Negotiators

Property Location:
Site No. 3 Santa Ana Street Residential Property
4610 Santa Ana Street APN: 6224-019-014

Successor Agency Negotiator: Santor Nishizaki, Executive Director, Dave Gondek,
Deputy City Attorney, Victor Ponto, City Attorney
Negotiating parties: Chief Administrative Officer
Under Negotiation: Price and Terms

D. Closed Session Pursuant to Government Code Section 54956.8 – Conference with Real Property Negotiators

Property Location:
Site No. 4 Atlantic Avenue/Cecilia Street Commercial Property
8135 South Atlantic Avenue APN: 6224-022-001
4629 Cecilia Street APN: 6224-022-004
8201 South Atlantic Avenue APN: 6224-022-002
8221 South Atlantic Avenue APN: 6224-022-012
4633 Cecilia Street APN: 6224-022-003

Successor Agency Negotiator: Santor Nishizaki, Executive Director, Dave Gondek,
Deputy City Attorney, Victor Ponto, City Attorney
Negotiating parties: Chief Administrative Officer
Under Negotiation: Price and Terms

E. Closed Session Pursuant to Government Code Section 54956.8 – Conference with Real Property Negotiators

Property Location:

Site No. 5 Atlantic Avenue/Patata Street Commercial Property
4819 Patata Street APN: 6224-034-014
8420 South Atlantic Avenue APN: 6224-034-032 APN: 6224-034-040
Patata Street APN: 6224-034-041

Successor Agency Negotiator: Santor Nishizaki, Executive Director, Dave Gondek, Deputy City Attorney, Victor Ponto, City Attorney
Negotiating parties: Chief Administrative Officer
Under Negotiation: Price and Terms

F. Closed Session Pursuant to Government Code Section 54956.8 – Conference with Real Property Negotiators

Property Location:

Site No. 6 Atlantic Avenue/Clara Street Commercial Property
4613 Clara Street APN: 6226-022-002
7660 South Atlantic Avenue APN: 6226-022-008
7630 South Atlantic Avenue APN: 6226-022-019 APN: 6226-022-020
7638 South Atlantic Avenue APN: 6226-022-023
7644 South Atlantic Avenue APN: 6226-022-022
No address APN: 6226-022-021 APN: 6226-022-024

Successor Agency Negotiator: Santor Nishizaki, Executive Director, Dave Gondek, Deputy City Attorney, Victor Ponto, City Attorney
Negotiating parties: Chief Administrative Officer
Under Negotiation: Price and Terms

G. Closed Session Pursuant to Government Code Section 54956.8 – Conference with Real Property Negotiator

Properties:

– 8100 Atlantic Ave., 4720 Santa Ana St., 8110 Atlantic Ave., 4734 Santa Ana St. (APN 6224-018-068, 069, 070, 071, 008)
– 8135 Atlantic Ave., 4629 Cecilia St., 8201 S. Atlantic, 4633 Cecilia St., 8221 S. Atlantic Ave. (APN 6224-022-001, 004, 002, 003, 012)
– 4819 Patata, 8420 S. Atlantic Ave. (APN 6224-034-014, 032, 040, 041)
– 4613/4615 Clara St., 7630 Atlantic Blvd., 7660 Atlantic Blvd., 7638 Atlantic Blvd., 7644 Atlantic Blvd. (APN 6226-022-002, 019, 020, 008, 021, 022, 023, 024)
– 4610 Santa Ana St. (APN 6224-019-014)

City Negotiators: Acting City Manager, Santor Nishizaki and City Attorney
Negotiating Parties: Cudahy LF, LLC
Under Negotiation: Price and terms of payment

DELIBERATING AS CITY COUNCIL

H. Closed Session Pursuant to Government Code Section 54956.9(d)(4) – Conference with Legal Counsel to Discuss the Initiation of Litigation – Three Matters

- I. Closed Session Pursuant to Government Code Section 54957 – Public Employee Recruitment
Title of Position Under Consideration: City Manager
- J. Closed Session Pursuant to Government Code Section 54957 – Public Employee Appointment/Employment – Title: City Manager.
- K. Closed Session Pursuant to Government Code Section 54957 – Public Employee Performance Evaluation
Title of Employee: City Manager
- L. Closed Session Pursuant to Government Code Section 54957.6 – Conference with Labor Negotiator
City’s Designated Representative: Victor Ponto, City Attorney
Unrepresented Employee: City Manager

8. CLOSED SESSION ANNOUNCEMENT

Deputy City Attorney Victor Ponto reported that for closed session item I-L, direction was received, no further reportable action.

9. ADJOURNMENT

The City Council / Agency meeting was adjourned at 9:22 p.m.

Elizabeth Alcantar
Mayor

ATTEST:

Richard Iglesias
Assistant City Clerk

MINUTES

**CUDAHY CITY COUNCIL SPECIAL MEETING and
CITY OF CUDAHY AS SUCCESSOR AGENCY and
HOUSING SUCCESSOR AGENCY TO THE CUDAHY
DEVELOPMENT COMMISSION JOINT MEETING**

March 30, 2020 6:30 P.M.

1. CALL TO ORDER

Mayor / Chair Alcantar called the meeting to order at 6:34 p.m.

2. ROLL CALL

PRESENT: Council / Agency Member Garcia
Council / Agency Member Guerrero
Council / Agency Member Lozoya
Vice Mayor / Vice Chair Gonzalez
Mayor / Chair Alcantar

ABSENT: None

ALSO PRESENT: Acting City Manager, Santor Nishizaki, City Attorney, Victor Ponto, Assistant City Clerk, Richard Iglesias, Finance Director Steven Dobrenen, Human Resources Manager, Jennifer Hernandez, and Junior Deputy City Clerk, Andres Rangel

3. PLEDGE OF ALLEGIANCE

The Pledge of Allegiance was led by Mayor Alcantar.

IT WAS MOTIONED BY COUNCIL MEMBER GARCIA AND SECONDED BY VICE MAYOR GONZALEZ TO HAVE CLOSED SESSION ITEMS H-L MOVED AT THE BEGINNING OF THE MEETING AFTER PUBLIC COMMENT. THE MOTION CARRIED (3-0-0) BY THE FOLLOWING ROLL CALL VOTE:

AYES: Garcia, Gonzalez, and Alcantar
NOES: None
ABSENT: None
ABSTAIN: Guerrero and Lozoya

4. PUBLIC COMMENTS - NONE

5. WAIVER OF FULL READING OF RESOLUTIONS AND ORDINANCES

(Consideration to waive full text reading of all Resolutions and Ordinances by single motion made at the start of each meeting, subject to the ability of the City Council / Agency to read the full text of selected resolutions and ordinances when the item is addressed by subsequent motion.)
(COUNCIL / AGENCY)

Recommendation: Approve the Waiver of Full Reading of Resolutions and Ordinances.

6. BUSINESS SESSION

- A. Consideration and Adoption of a Resolution Declaring a Local Emergency Due to the Public Threat Caused by the Coronavirus (COVID-19)**

Presented by the City Attorney's Office

The City Council is requested to adopt Resolution No. 20-07 (Attachment A) declaring a local emergency due to the public threat caused by the coronavirus (COVID-19).

THE ITEM WAS TABLED TO A SUBSEQUENT COUNCIL MEETING.

- B. Consideration and Adoption of an Urgency Ordinance Enacting a Temporary Moratorium on Evictions for Residential and Non-Essential Commercial Tenants**

Presented by the City Attorney's Office

The City Council is recommended to adopt an Urgency Ordinance (Attachment A) enacting a temporary moratorium on evictions due to the nonpayment of rent for residential and non-essential commercial tenants where failure to pay rent results from income loss resulting from the novel Coronavirus (COVID-19).

THE ITEM WAS TABLED TO A SUBSEQUENT COUNCIL MEETING.

- C. Consideration and Adoption of an Urgency Ordinance Enacting a Temporary Moratorium on Utility Cutoffs for Both Residential and Commercial Tenants**

Presented by the City Attorney's Office

The City Council is recommended to adopt an Urgency Ordinance (Attachment A) enacting a temporary moratorium on utility cutoffs for both residential and commercial tenants due to nonpayment where the failure to pay results from income loss resulting from the novel Coronavirus (COVID-19).

THE ITEM WAS TABLED TO A SUBSEQUENT COUNCIL MEETING.

- D. Adoption of Proposed Resolution No. 20-09 A Resolution of the City Council of the City of Cudahy Recognizing the State of California-Governor's Office of Emergency Services, Form 130 For Designation of Authorized Agents for Non-State Agencies**

Presented by the Human Resources Manager

The City Council is requested to authorize the Acting City Manager to execute the completion of the State of California-Governor's Office of Emergency Services (Cal-OES) Form 130 (attached), and the City Council representatives to confirm the document, and provide a resolution regarding the authorization, execution, and confirmation, and all said documents to be provide to the State of California-Governor's Office of Emergency Services (Cal-OES).

THE ITEM WAS TABLED TO A SUBSEQUENT COUNCIL MEETING.

- E. Adoption of the Proposed City of Cudahy Emergency Covid-19 Policy Regarding Employee Leave Use and Advanced Paid Leave Policy**

Presented by the Human Resources Manager

The City Council is requested to approve proposed City of Cudahy Emergency Covid-19 Policy Regarding Employee Leave Use and Advanced Paid Leave Policy.

THE ITEM WAS TABLED TO A SUBSEQUENT COUNCIL MEETING.

7. CLOSED SESSION

DELIBERATING AS CUDAHY SUCCESSOR AGENCY

- A. Closed Session Pursuant to Government Code Section 54956.8 – Conference with Real Property Negotiators**

Property Location:

Site No. 1 Elizabeth Street Residential Property

5256 Elizabeth Street APN: 6224-001-014

5260 Elizabeth Street APN: 6224-001-015

Successor Agency Negotiator: Santor Nishizaki, Executive Director, Dave Gondek, Deputy City Attorney, Victor Ponto, City Attorney

Negotiating parties: Chief Administrative Officer

Under Negotiation: Price and Terms

- B. Closed Session Pursuant to Government Code Section 54956.8 – Conference with Real Property Negotiators**

Property Location:

Site No. 2 Atlantic Avenue/Santa Ana Street Commercial Property

4734 Santa Ana Street APN: 6224-018-008

8110 South Atlantic Avenue APN: 6224-018-071

8100 South Atlantic Avenue APN: 6224-018-068

Santa Ana Street APN: 6224-018-070

4720 Santa Ana Street APN: 6224-018-069

Successor Agency Negotiator: Santor Nishizaki, Executive Director, Dave Gondek, Deputy City Attorney, Victor Ponto, City Attorney

Negotiating parties: Chief Administrative Officer

Under Negotiation: Price and Terms

- C. Closed Session Pursuant to Government Code Section 54956.8 – Conference with Real Property Negotiators**

Property Location:

Site No. 3 Santa Ana Street Residential Property

4610 Santa Ana Street APN: 6224-019-014

Successor Agency Negotiator: Santor Nishizaki, Executive Director, Dave Gondek, Deputy City Attorney, Victor Ponto, City Attorney

Negotiating parties: Chief Administrative Officer

Under Negotiation: Price and Terms

D. Closed Session Pursuant to Government Code Section 54956.8 – Conference with Real Property Negotiators

Property Location:

Site No. 4 Atlantic Avenue/Cecilia Street Commercial Property
8135 South Atlantic Avenue APN: 6224-022-001
4629 Cecilia Street APN: 6224-022-004
8201 South Atlantic Avenue APN: 6224-022-002
8221 South Atlantic Avenue APN: 6224-022-012
4633 Cecilia Street APN: 6224-022-003

Successor Agency Negotiator: Santor Nishizaki, Executive Director, Dave Gondek, Deputy City Attorney, Victor Ponto, City Attorney
Negotiating parties: Chief Administrative Officer
Under Negotiation: Price and Terms

E. Closed Session Pursuant to Government Code Section 54956.8 – Conference with Real Property Negotiators

Property Location:

Site No. 5 Atlantic Avenue/Patata Street Commercial Property
4819 Patata Street APN: 6224-034-014
8420 South Atlantic Avenue APN: 6224-034-032 APN: 6224-034-040
Patata Street APN: 6224-034-041

Successor Agency Negotiator: Santor Nishizaki, Executive Director, Dave Gondek, Deputy City Attorney, Victor Ponto, City Attorney
Negotiating parties: Chief Administrative Officer
Under Negotiation: Price and Terms

F. Closed Session Pursuant to Government Code Section 54956.8 – Conference with Real Property Negotiators

Property Location:

Site No. 6 Atlantic Avenue/Clara Street Commercial Property
4613 Clara Street APN: 6226-022-002
7660 South Atlantic Avenue APN: 6226-022-008
7630 South Atlantic Avenue APN: 6226-022-019 APN: 6226-022-020
7638 South Atlantic Avenue APN: 6226-022-023
7644 South Atlantic Avenue APN: 6226-022-022
No address APN: 6226-022-021 APN: 6226-022-024

Successor Agency Negotiator: Santor Nishizaki, Executive Director, Dave Gondek, Deputy City Attorney, Victor Ponto, City Attorney
Negotiating parties: Chief Administrative Officer
Under Negotiation: Price and Terms

G. Closed Session Pursuant to Government Code Section 54956.8 – Conference with Real Property Negotiator

Properties:

– 8100 Atlantic Ave., 4720 Santa Ana St., 8110 Atlantic Ave., 4734 Santa Ana St. (APN 6224-018-068, 069, 070, 071, 008)

- 8135 Atlantic Ave., 4629 Cecilia St., 8201 S. Atlantic, 4633 Cecilia St., 8221 S. Atlantic Ave. (APN 6224-022-001, 004, 002, 003, 012)
- 4819 Patata, 8420 S. Atlantic Ave. (APN 6224-034-014, 032, 040, 041)
- 4613/4615 Clara St., 7630 Atlantic Blvd., 7660 Atlantic Blvd., 7638 Atlantic Blvd., 7644 Atlantic Blvd. (APN 6226-022-002, 019, 020, 008, 021, 022, 023, 024)
- 4610 Santa Ana St. (APN 6224-019-014)

City Negotiators: Acting City Manager, Santor Nishizaki and City Attorney
 Negotiating Parties: Cudahy LF, LLC
 Under Negotiation: Price and terms of payment

DELIBERATING AS CITY COUNCIL

- H.** Closed Session Pursuant to Government Code Section 54956.9(d)(4) – Conference with Legal Counsel to Discuss the Initiation of Litigation – Three Matters
- I.** Closed Session Pursuant to Government Code Section 54957 – Public Employee Recruitment
 Title of Position Under Consideration: City Manager
- J.** Closed Session Pursuant to Government Code Section 54957 – Public Employee Appointment/Employment – Title: City Manager.
- K.** Closed Session Pursuant to Government Code Section 54957 – Public Employee Performance Evaluation
 Title of Employee: City Manager
- L.** Closed Session Pursuant to Government Code Section 54957.6 – Conference with Labor Negotiator
 City’s Designated Representative: Victor Ponto, City Attorney
 Unrepresented Employee: City Manager

8. CLOSED SESSION ANNOUNCEMENT

Deputy City Attorney Victor Ponto reported that for closed session item H-L, direction was received, no further reportable action.

IT WAS MOTIONED BY VICE MAYOR GONZALEZ AND SECONDED BY MAYOR ALCANTAR TO MOVE THE REMAINING OPEN SESSION ITEMS TO A SUBSEQUENT CITY COUNCIL MEETING. THE MOTION CARRIED (5-0-0) BY THE FOLLOWING ROLL CALL VOTE:

AYES: Garcia, Guerrero, Lozoya, Gonzalez, and Alcantar
 NOES: None
 ABSENT: None
 ABSTAIN: None

9. ADJOURNMENT

The City Council / Agency meeting was adjourned at 9:02 p.m.

Elizabeth Alcantar
Mayor

ATTEST:

Richard Iglesias
Assistant City Clerk

DRAFT

RESOLUTION NO. 16-38

A RESOLUTION OF THE CITY COUNCIL OF THE CITY OF CUDAHY APPROVING THE CITY CLERK'S USE OF SUMMARY ACTION MINUTES AS THE OFFICIAL RECORD OF THE MEETINGS OF THE CITY COUNCIL OF THE CITY OF CUDAHY

WHEREAS, pursuant to Section 2.20.010(1) of the Municipal Code of the City of Cudahy, the City clerk is required to perform such duties as are set forth in the Government Code and in the City's Municipal Code and as the City Council from time to time shall direct or authorize; and

WHEREAS, under Government Code Section 40801, the City Clerk is tasked with keeping accurate records of the proceeding of the legislative body; and

WHEREAS, pursuant to Government Code Section 36814, the City Council shall cause the City Clerk to keep a correct record of its proceedings;

WHEREAS, the City Clerk currently prepares and keeps full written minutes of the City Council's meetings and proceedings; and

WHEREAS, instead of summary minutes, the City Council now wishes for the City Clerk to prepare and keep summary action minutes as the official record of its meetings or proceedings; and

BASED UPON THE ABOVE RECITALS, THE CITY COUNCIL OF THE CITY OF CUDAHY, CALIFORNIA, DOES HEREBY FIND, DETERMINE AND RESOLVE AS FOLLOWS:

SECTION 1. The recitals set forth above are true and correct and incorporated herein by reference.

SECTION 2. The City Council hereby approves the use of summary action minutes as the official record of its meetings or proceedings in lieu of full form written minutes.

SECTION 3. This Resolution shall take effect immediately upon its adoption by the City Council and the City Clerk shall certify to the passage and adoption of this Resolution and enter it into the book of original Resolutions.

PASSED, APPROVED AND ADOPTED by the City Council of the City of Cudahy at its regular meeting on this 12th day of December, 2016.



Baru Sanchez
Mayor

ATTEST:



Richard Iglesias
Deputy City Clerk

STATE OF CALIFORNIA)
COUNTY OF LOS ANGELES) SS:
CITY OF CUDAHY)

I, Richard Iglesias, Deputy City Clerk of the City of Cudahy, hereby certify that the foregoing Resolution No. 16-38 was passed and adopted by the City Council of the City of Cudahy, signed by the Mayor and attested by the Deputy City Clerk at a regular meeting of said Council held on the 12th day of December, 2016, and that said Resolution was adopted by the following vote, to-wit:

AYES: Garcia, Markovich, Hernandez, Sanchez

NOES: None

ABSENT: None

ABSTAIN: Guerrero



Richard Iglesias
Deputy City Clerk



Item Number 11A

STAFF REPORT

Date: April 21, 2020

To: Honorable Mayor/Chair and City Council/Agency Members

From: Santor Nishizaki, Acting City Manager/Executive Director
By: Salvador Lopez Jr., Interim Community Development Manager

Subject: **Conditional Use Permit No.38-371 to approve a 50% density bonus permitting three of the nine proposed dwelling units for the development at 7919 Wilcox Avenue in the High Density Residential (HDR) Zone, including associated concessions for the property located at 7919 Wilcox Avenue (APN 6224-003-021)**

RECOMMENDATION

The City Council is requested to:

1. Open the public hearing to receive comments on the proposed Conditional Use Permit request and then close the public hearing; and
2. Approve Resolution No. 20-11, approving Conditional Use Permit No. 38-371 to allow a 50 percent density bonus of the number of "base" units allowed in the underlying zone, and incorporating affordable housing units.

BACKGROUND

JANUARY 27, 2020 PLANNING COMMISSION MEETING

This project was considered by the Planning Commission at their January 27, 2020 Meeting. The public hearing was opened for public comment after a brief presentation from city staff. After public testimony and Commission discussion, the project was approved 3-1 (1 abstention). This approval included: 1) a Development Review Permit (DRP 41-531) to allow the design, site layout, and the construction of a 9-unit multifamily residential development and 2) a Conditional Use Permit (CUP 38-371) to allow the 50% density bonus.

Pursuant to Section 20.52.340 of the city's zoning code, a conditional use permit shall be approved by both the Planning Commission and the City Council for any density bonus greater

than 35 percent. This project is requesting approval of a 50% density bonus to construct an additional three (3) units more than the six (6) units that are allowed by right, in exchange to reserve one (1) of the units for a very low-income household. Project details and analysis is provided below.

BACKGROUND/PROJECT DESCRIPTION:

The subject property is located on an approximately 16,200 square foot lot located at 7919 Wilcox Avenue in the City of Cudahy in the High Density Residential (HDR) Zone. The site is currently developed with a five-bedroom, three-bathroom single-family home of 2,246 square feet, according to the Los Angeles County Assessor's Office. The existing structure is proposed for demolition to accommodate the proposed new multi-family residential construction. The immediate area is developed with a mix of multi-family and single-family residential land uses.

The applicant, Alberto Cisneros, proposes to construct a new 9-unit apartment complex. According to the plans submitted to the city's Planning Division the development will consist of two three-story structures and one two-story structure, which together would include a total of nine dwelling units. Each of these would be three-bedroom units of 1,252 square feet. Six of the units proposed are "base units" allowed based on the project's zoning and the size of the subject property. The remaining three are "density" units based on a 50% density bonus. There are 22 parking spaces proposed for the site; two per unit in first-floor garages and an additional four guest spaces. The site will be accessed from a common 141-foot long, 26-foot wide driveway along the center of the property. This driveway will connect to Wilcox Avenue providing access to both residents and emergency vehicles. This has been reviewed and approved by the Los Angeles County Fire Department.

The project architecture is modern contemporary. Treatments incorporate a blend of contemporary and traditional architectural forms and details which include a flat façade, hip style roof, plaster walls, and articulated facades such as inset windows and doors, offset/projected wall features and recessed entryways. Proposed building colors incorporate an earth-tone palette with a dark grey smooth stucco finish, brown trims, and decorative veneers.

The buildings would be set back from the eastern side of the property by seven to nine feet, the rear setback by ten feet, the western setback by seven to nine feet, and the front setback by 15 feet. A six-foot tall concrete-masonry-unit (CMU) wall would be constructed along the entire perimeter of the property. A preliminary landscape plan has been submitted showing landscape areas on the buildings' perimeter and in interior open space areas and within the front yard setback. A more detailed plan will be submitted with the formal plan check submittal. Project lighting would consist of security lighting and wall lights on the building perimeters, using LED fixtures. All lighting would be designed to avoid light spillage to neighboring properties.

The table below provides floor area detailed information for the proposed units:

Number of units	Number of Bedrooms	Habitable Area
9	27	11,268 sq. ft.

The applicant has requested a 35% reduction regarding the provision of both private and common open space as one of the density bonus concessions. The HDR zone requires 280 SF per unit of common open space and 200 SF per unit of private open space. A 35% reduction for common open space leaves 182 SF per unit, multiplied by nine units, totaling 1,638 SF of common open space. A 35% reduction for private open space leaves 130 SF per unit, multiplied by nine units, totaling 1,170 SF of private open space. Applicant requests for concessions associated with the density bonus are discussed in detail below.

A minimum number of on-site parking spaces is required for each residential unit, based on the number of bedrooms, inclusive of guest parking spaces. The table below identifies the number of spaces required by the zoning code based on the bedroom count. The project is slightly below the number of required guest spaces per unit, which is another concession requested associated with the density bonus and further discussed below.

Type of unit	# of spaces required	# of spaces provided
3-bedroom	2 spaces	2 spaces

A total of 22 accessible parking spaces are provided throughout the site.

ANALYSIS & DISCUSSION:

General Plan and Zoning. The General Plan designates the site and surrounding area as "High Density Residential" as noted above, the property's zoning is High Density Residential (HDR). Table 1 below shows the project site and surrounding area's zoning and land uses.

The HDR Zone incorporates higher-density, multi-story, multi-family residential areas at a minimum density of 1,100 square feet per 3-bedroom unit, or approximately a maximum of 40 dwelling units per acre and requires 280 square feet of common open space per unit, and 200 square feet of private open space per unit. However, because the subject site is less than 25,000 square feet it is subject to CMC § 20.16.040. This section sets the maximum density at 15 dwelling units per acre. This calculation would allow six units on the subject site, and the applicant is proposing an additional three units using a 50% density bonus.

The HDR Zone restricts building height to four stories or 55 feet, whichever is less (CMC § 20.16.030). In addition, a Development Agreement is required for all new development in the HDR zone (CMC § 20.16.050).

**Table 1
Zoning and Land Use**

	ZONING	LAND USE
PROJECT SITE	HDR	Single Family Residential
NORTH	HDR	Single and Multifamily Residential
EAST	HDR	Single and Multifamily Residential
SOUTH	HDR	Single and Multifamily Residential
WEST	HDR	Single and Multifamily Residential

The proposed project meets General Plan and Zoning standards for use (multiple-family residential), building height, and front and side setbacks. The project plans show that, although the common and private open space areas do not either meet or exceed zoning standards, the applicant has included these shortcomings on their list of concessions under the density bonus CUP. The applicant is also requesting a concession related to a slightly lower than allowable number of guest parking spaces. Table 2 below compares the project’s characteristics with development standards.

**Table 2
Development Standards: Required vs. Proposed Project**

	General Plan	Zoning	Density	Height	Setbacks	Min Floor Area (3 BR)	Parking	Private Open Space per unit	Common Open Space
Required	HDR	HDR	1,089 SF 40 du/acre maximum; 20 du/acre minimum	4 stories	Front: 15 ft Side: 5-9 ft.(for three stories) Rear: 10 ft.	1,100 SF	2 spaces/unit 0.5 guest space/unit	200 SF/Unit = 1,800 SF	280 SF/Unit = 2,520 SF
Proposed	HDR	HDR	9 units	3 stories	Front: 15 ft. Side: 7-9 ft. Rear: 10 ft.	1,252 SF	2 spaces/unit , 0.44 guest spaces/unit	1,170 SF	1,638 SF
Consistent	YES	YES	NO	YES	YES	YES	NO	NO	NO

Table 2 shows that the proposed development complies strictly with all applicable development standards for development of new multifamily developments in the HDR zone with the exception of requested concessions associated with the project’s density bonus of 50%

and discussed below.

DENSITY BONUS

In order to accomplish the proposed nine-unit project, the applicant is requesting a density bonus of 50% more than the maximum density allowable in the HDR zone. The Cudahy Municipal Code sets the maximum (or "base") density for the site at six units without additional discretionary approvals.

California density bonus law (Government Code § 65915(p)) and CMC § 20.52.364 require the City to grant a density bonus up to 35% greater than the base density in return for the applicant's guarantee that the added units would be restricted to very low, low, or moderate-income levels. The City may grant greater densities provided that certain findings are made along with a conditional use permit but is not obligated to do so.

For this site in the HDR zone, the 50% density bonus is three units more than the six units that would be allowed by-right, i.e. a nine-unit project. For the City to grant a conditional use permit for a density bonus greater than the maximum 35%, State Law requires that the project set aside *no less than* the percentage and types of units required to earn a density bonus of 35 percent or more under the state density bonus law. In this case the applicant is proposing to provide 11% Very Low Income Units, equivalent to one unit (rounded up from .66).

Again, the applicant proposes to designate one (1) unit for very low-income tenants. This allocation meets the minimum number of required affordable units under both State law and the CMC (see Findings discussion, below).

Requested Concessions. As part of the Density Bonus process, an applicant may also request specific concessions, i.e. relaxation of zoning code requirements and/or site development standards, including but not limited to setback and square footage reductions, vehicle parking spaces, communal open space area, or landscaping requirements. The applicant requests the following concessions:

1. Private Open Space

The Applicant is requesting a concession to approve a reduction in the private open space requirement by 35%, providing a total of no less than 130 square feet of private open space per residential unit. This concession represents a reduction from the 200 square feet of private open space that would be required per unit for this Project without the density bonus and affordable unit set-asides. Section 20.52.363 of the Zoning Code allows an applicant to request up to a 20 percent reduction. Staff supports this concession as the patio and terrace areas provide ample space for private enjoyment and the development provides additional common areas throughout.

2. Common Open Space

The Applicant is requesting a concession to approve a reduction in the common open space

requirement by 35%, providing a total of no less than 182 square feet of common open space per residential unit. This concession represents a reduction from the 280 square feet of common open space that would be required per unit for this Project without the density bonus and affordable unit set-asides. Section 20.52.363 of the Zoning Code allows an applicant to request up to a 20 percent reduction. Staff supports this concession as the common open space provided throughout still provides ample open space for residents living primarily in studio/efficiency units.

3. Guest Parking

The applicant is requesting a concession to approve the site plan with fewer guest parking spaces than required by the code. The CMC requires 0.5 guest parking spaces per unit; the applicant is proposing 0.44 per unit. Staff supports this concession as the applicant has made a good faith effort to provide as many guest spaces as possible on the site and does not have to provide any under the State density bonus laws.

Density Bonus Procedural Requirements. CMC § 20.52.361 states that the density bonus and concessions requested shall be considered in conjunction with any housing development application for the Project. CMC § 20.52.360 requires that a density bonus must be approved by a decision-making body, either the Planning Commission or the City Council, depending on the entitlements requested. The requirement for a minimum number of affordable units is discussed above. The applicant has designated one (1) unit as affordable for the project development, and a specific condition addressing deed-restriction and income level has been included as a condition of approval.

CMC § 20.52.367 also requires that in approving the density bonus and any related concessions, the City and Applicant shall enter into a Density Bonus Housing Agreement. This has been required as a condition of approval.

Should the Planning Commission elect to deny one or more of the requested concessions, one of the following three findings must be made (Government Code § 65915 (d)(1)), based upon substantial evidence:

1. The concession or incentive is not required in order to provide for affordable housing costs, as defined in § 50052.5 of the Health and Safety Code, or for rents for the targeted units to be set as specified in subdivision (c); and
2. The concession or incentive would have a specific adverse impact, as defined in paragraph (2) of subdivision (d) of § 65589.5 of the California Government Code, upon public health and safety or the physical environment or on any real property that is listed in the California Register of Historical Resources and for which there is no feasible method to satisfactorily mitigate or avoid the specific adverse impact without rendering the development unaffordable to low- and moderate-income households; and
3. The concession or incentive would be contrary to State or Federal law.

Staff certifies that none of these findings apply to the proposed request, as shown below by

the project's compatibility with many General Plan policies and goals; therefore, staff recommends that the requested concessions be approved, based on the requirements of the Zoning Code.

City of Cudahy General Plan Land Use and Housing Element Provisions. The following provisions relate to the project's consistency with the City's policies for affordable housing:

- **Land Use Element Policy 2.8.** The City of Cudahy will provide adequate housing for various family sizes and income levels by allowing for different densities of development.

Analysis: The project's proposed increased density beyond existing conditions would provide additional multi-family housing for the City. This is consistent with Policy 2.8, which allows for "different densities of development" as the project would replace single-family residential with relatively affordable and denser multi-family development.

- **Housing Element Goal 2.** The City of Cudahy will promote affordable housing and shelter for all economic segments of the community.

- **Housing Element Policy 2.1.** The City of Cudahy will promote all State, regional and local practices and plans that support housing availability for all economic segments of the population.

Analysis: The project would provide additional housing in the City, increasing supply and providing a more affordable option to residents than the current use of single-family.

- **Housing Element Policy 2.5.** The City of Cudahy will encourage variety in the supply of housing at costs affordable to the various income levels of the population.

Analysis: The project would supply new three-bedroom units that exceed the minimum habitable floor area.

Compatibility with surrounding uses. The proposed multiple-family residential project is generally compatible and consistent with surrounding uses. Single and multiple-family residential uses lie on all sides of the project site, in both one and two-story structures. The building height does not exceed the HDR zone's 55-foot or four-story maximum height. The placement of the structure on the site, facing a central driveway and a front yard setback of 15 feet, reduces the project's visual bulk. The subject site is elongated and oriented north-south perpendicular to its access roads. This will also serve to limit any aesthetic concerns about the proposed development. The proposed rear setback of 10 feet does not intrude on residential uses.

The Los Angeles County Fire Department's Land Development Division reviewed the proposed plan for access requirements and has tentatively approved the proposed access (26-foot wide

driveway) to the subject property and the proposed units, with conditions of approval.

REQUIRED FINDINGS:

CONDITIONAL USE PERMIT – 50% RESIDENTIAL DENSITY BONUS

Basis for Approval or Denial of a Conditional Use Permit for a 50% Density Bonus:

- **20.52.340(A).** The project is consistent with the affordable housing provisions of the General Plan.

Support for Finding: The project’s proposed increased density, governed by the terms of the Conditional Use Permit, would provide at least one affordable unit. This is consistent with the General Plan Land Use Element Policy 2.8, which allows for “different densities of development” when a project would supply housing for various income levels. The project is requesting a density bonus as permitted by State and local law and must set aside at least one unit as affordable. This is consistent with the General Plan Housing Element Policy 2.1 regarding supporting housing availability for all economic segments. The project would supply new residential units that exceed the minimum habitable floor area. At least one unit would be characterized as “affordable” to residents with very low incomes, consistent with General Plan Housing Element Policy 2.5. Finally, the project would construct new housing on a parcel in an existing multiple-family neighborhood. It will rehabilitate the property, consistent with General Plan Housing Element Policy 3.5.

- **20.52.340(B).** The project sets aside no less than the percentage and type of units required to earn a density bonus of 35 percent or more under the state density bonus law.

Support for Finding: The applicant is required to set aside one unit as affordable, pursuant to California Government Code § 65915 and to Cudahy Municipal Code § 20.52.300 et seq. The present proposal includes one unit for very low income levels, consistent with the minimum number of required units for a 35% or more density bonus.

- **20.52.340(C).** The applicant has adequately demonstrated that the project will not generate unmitigated significant noise, traffic, parking, or other impacts detrimental to surrounding properties or the general welfare.

Support for Finding: The environmental-impact issues cited above are addressed in the EIR that was adopted as part of the General Plan 2040, which show that the project does not present significant environmental impacts that cannot be mitigated by either existing regulations or specific mitigation measures that have been incorporated into the project’s

Conditions of Approval.

Additional Findings for Approval:

- **There are adequate provisions for public and emergency vehicle access, fire protection, sanitation, water, and public utilities and services to ensure that the proposed development would not be detrimental to public health and safety.**

Support for Finding: Planning staff and the Los Angeles County Fire Department reviewed the site plan. With application of the conditions of approval, the proposed site plan complies with the City's Zoning Code and Fire Department requirements related to vehicle access, fire protection, sanitation, water, and public utilities and services.

CEQA (CALIFORNIA ENVIRONMENTAL QUALITY ACT):

Based upon the information received and Staff's assessment, the proposed Project is categorically exempt from California Environmental Quality Act ("CEQA") pursuant to Section 15332 (Class 3, In-Fill Development Projects). Approval of the project satisfies the requirements under this exemption. The project is consistent with the General Plan in that it facilitates and encourages diversity in housing types. The applicant proposes seven apartment units, which adds additional housing options in the City. The project is further consistent with the Housing Element of the General Plan in that it contributes units towards the required Regional Housing Needs Assessment (RHNA) requirement. Finally, the proposed project is consistent with the General Plan of the City as it meets a) high-density residential development; b) is located in the City on a site of less than five acres; c) the site has no value as a habitat for endangered species, as it is in an urbanized area and was previously developed with a single family home; d) there are no anticipated impacts to traffic, noise, or air quality as the land use at the site is not substantially changing, and e) is adequately served by utilities and public services. The Categorical Exemption findings are supported by the following studies (attached): air quality/greenhouse gas emissions (Attachment 5) and traffic (Attachment 6). The air quality/greenhouse gas emissions study concludes that no impacts to the environment would occur as a result of the proposed project because neither the construction nor operations phases of the project would exceed SCAQMD thresholds. This is detailed in the attached report and is based on CalEEMod results. In addition, GHG emissions are expected to decrease at the project site by 15.5%, which exceeds CARB's four to eight-percent goals. The findings regarding potential traffic impacts are supported by the attached traffic study which concludes that no impacts would occur upon project implementation due to the projected daily trip generation of 56 daily trips (3 AM peak trips, 4 PM peak trips) falling below both adopted County and Metro thresholds. In addition, no significant impacts regarding Aesthetics thresholds as identified by CEQA would occur. The project site is in an urbanized area, is not located within or near a scenic highway, contains no significant rocks or outcroppings, and would not impede any scenic views

into or out of the project site as the proposed development is only three stories in height and no scenic views exist from or into the project site. The site is a residential property surrounded by other residential properties, as well as commercial properties, of similar size in an urbanized area.


ATTACHMENTS:

- A. Location Map
- B. Proposed Development Plans
- C. Resolution No. 20-11
- D. Air Quality/Greenhouse Gas Emissions Analysis
- E. Traffic Analysis

ATTACHMENT A

LOCATION MAP

LOCATION MAP

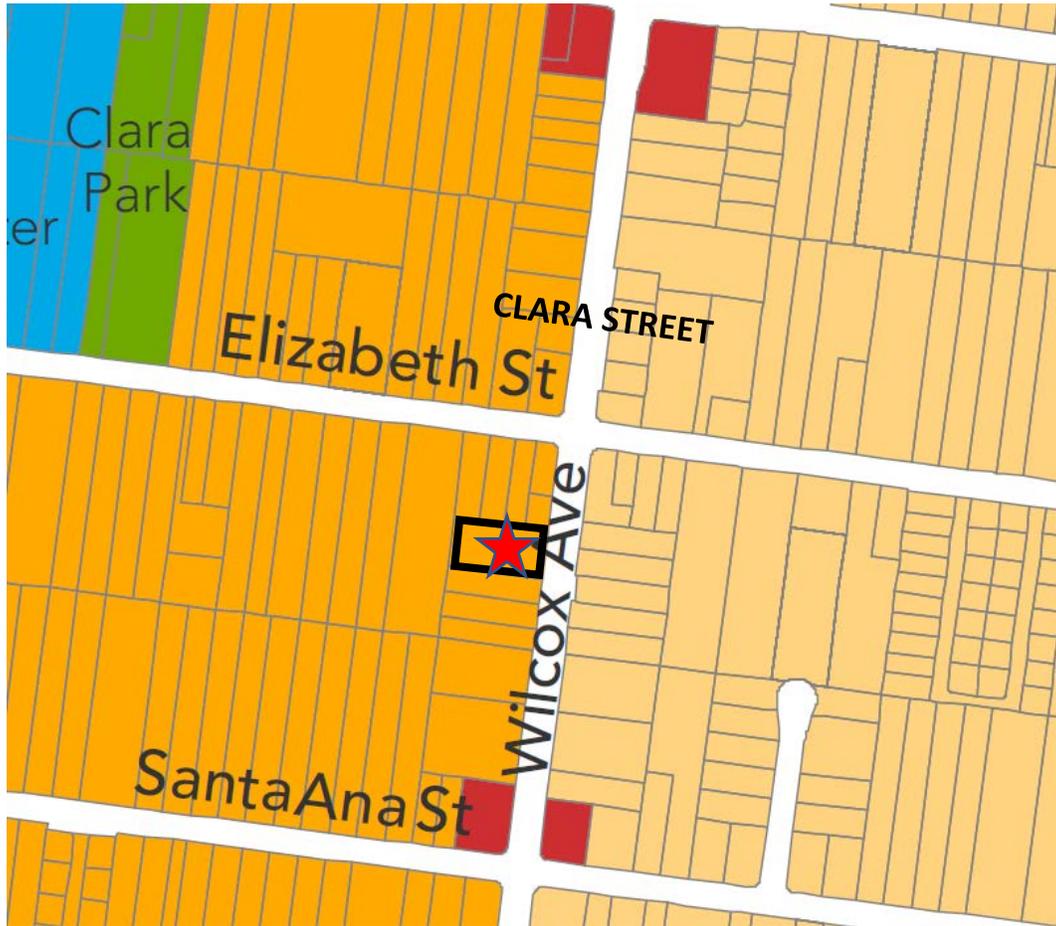

7919 Wilcox Street

ATTACHMENT B

PROPOSED DEVELOPMENT PLANS



**7919 WILCOX AVE
CUDDAHY CA, 90201**



Owner Name:

BHARPUR S. DHANOA

7919 WILCOX AVE.
CUDAHY CA. 90201
PH: 562-688-1062

Project Title:

PROPOSED 9 UNIT
APTS.

Address Project:

7919 WILCOX AVE.
CUDAHY CA. 90201

Revisions:

Number	Description	Date

Designed: Alberto Cisneros

Drawn: Manuel Vázquez

Checked:

Approved:

Date:

OCTOBER - 2019

Submittal:

Scale:

1/8" - 1'-0"

Sheet Title:


(N) PLOT PLAN &
VICINITY MAP.

Sheet Number:

A-1

"SCOPE OF WORK"
PROPOSED: 9 UNITS
W/ 2 CAR GARAGE
LIVING ROOM
KITCHEN
3 BEDROOM
3 BATHS

PARKING REQUIRED 2 CAR / UNIT=18 SPACES
PROPOSED
18 PARKING SPACES
4 GUEST PARKING
1 TRASH ENCLOSURE

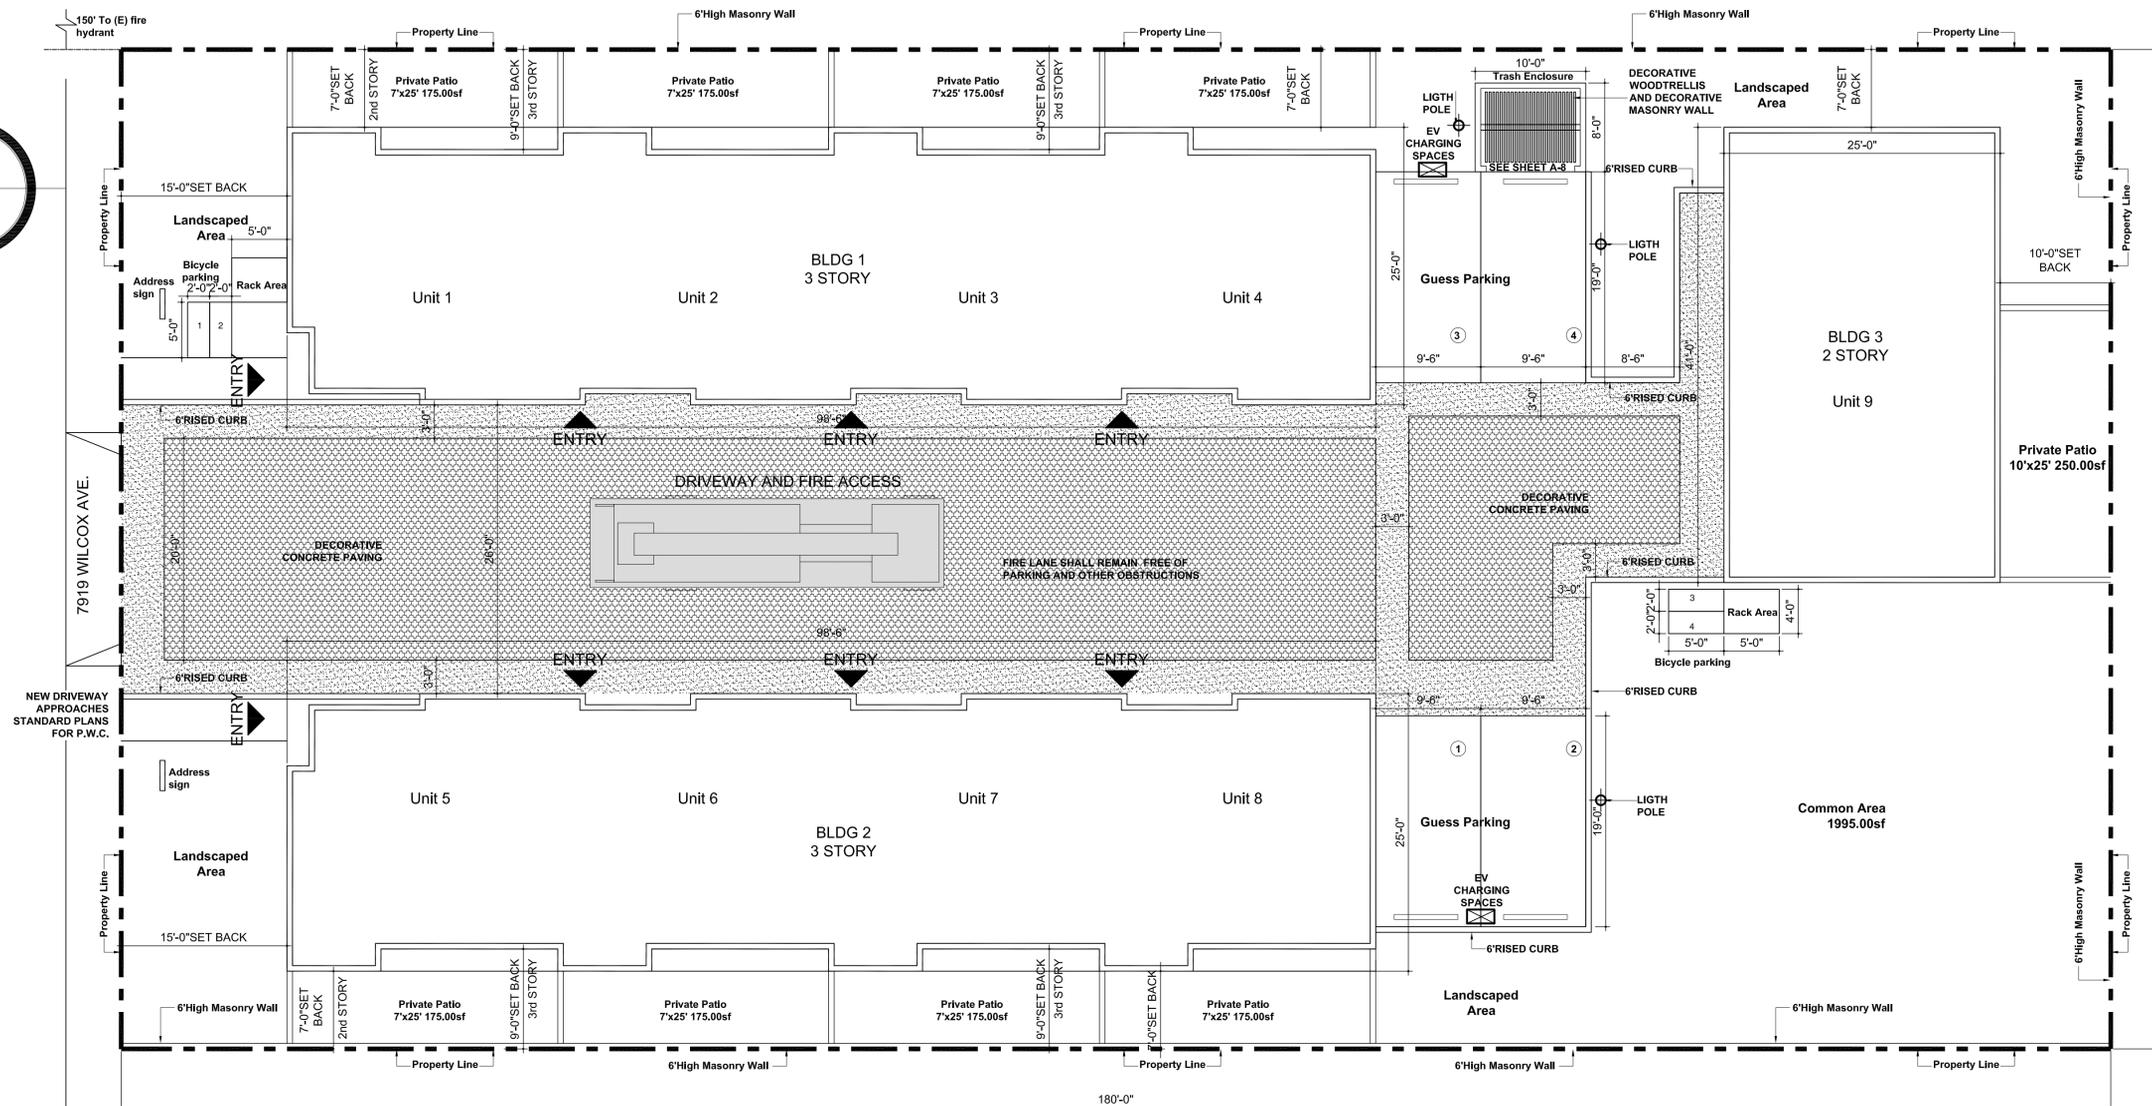

PLOT PLAN

SCALE 1/8" - 1'-0"

GENERAL NOTES

NOTES:
ROOF- MOUNTED VENTS SHALL BE PAINTED TO MATCH ROOFING MATERIAL.
VERIFY DRAINAGE 2% AWAY FROM ADDITION.
VERIFY THAT THE CONSTRUCTION WILL NOT BUILT OVER ON EXISTING SEWER.
ALL WORKS SHALL COMPLY WITH THE FOLLOWING CODES INCLUDING LOCAL AMENDMENTS.
2016 L.A. RESIDENTIAL CODE
2016 L.A. MECHANICAL CODE
2016 L.A. PLUMBING CODE
2016 L.A. ELECTRIC CODE
2016 L.A. ENERGY CODE
2016 L.A. GREEN BUILDING
* UTILITIES SHALL BE UNDERGROUND
* BUILDING ADDRESS SHALL BE PROVIDED ON THE BUILDING IN SUCH A POSITION AS TO BE PLAINLY VISIBLE AND LEGIBLE FROM THE STREET
ALL UTILITY EQUIPMENT SHALL BE PLACED UNDERGROUND TO INCLUDE AND NOT LIMITED TO TELEPHONE CABLE AND ELECTRICAL LINES.

CONSTRUCTION GENERAL
THE CONSTRUCTION SHALL NOT RESTRICT A FIVE-FOOT CLEAR AND UNOBSTRUCTED ACCESS TO ANY WATER OR POWER DISTRIBUTION FACILITIES (POWE POLES, PULL-BOXES, TRANSFORMERS, VAULTS, PUMPS, VALVES, METERS, APPURTENANCES, ETC.) OR TO THE LOCATION OF THE HOOK-UP.
THE CONSTRUCTION SHALL NOT BE WITHIN TEN FEET OF ANY POWER LINES-WHETHER OR NOT THE LINES ARE LOCATED ON THE PROPERTY. FAILURE TO COMPLY MAY CAUSE CONSTRUCTION DELAYS AND/OR ADDITIONAL EXPENSES.
SITE DRAINAGE: SHOW ON PLANS HOW CONCENTRATED DRAINAGE IS BEING CONVEYED TO THE STREET VIA NON-EROSIVE DEVICES.
*PROVIDE RAIN GUTTERS AND CONVEY RAIN WATER TO THE STREET.
NOTE:
THE DISCHARGE OF POLLUTANTS TO ANY STORM DRAINAGE SYSTEM IS PROHIBITED. NO SOLID WASTE, PETROLEUM BY PRODUCTS, SOIL, PARTICULATE, CONSTRUCTION WASTE MATERIALS, OR WASTEWATER GENERATED ON CONSTRUCTION SITES OR BY CONSTRUCTION ACTIVITIES SHALL BE PLACED, CONVEYED OR DISCHARGED INTO THE STREET, GUTTER OR STORM DRAIN SYSTEM.

PROJECT DATA

PROJECT ADDRESS:

7919 WILCOX AVE.
CUDAHY CA. 90201
PROPERTY OWNER:
BHARPUR S. DHANOA
7919 WILCOX AVE.
CUDAHY CA. 90201
PH: 562-688-1062


PROPOSED:
REDUCTION BONUS DENSITY:35% ONLY COMMON & PRIVATE AREAS
COMMON AREA=280sfX35%=182sf/UNIT x 9=1638 sf.
PRIVATE AREA=200sfX35%=130sf/UNIT x 9 =1170 sf.
PROPOSED:
PARKING PROVIDE= 18 SPACES
GUEST PARKING = 4 SPACES
BICYCLE PARKING = 4 SPACES
COMMON AREA = 1995 sf (9 UNITS) > 1638 S.F.
PRIVATE AREA =175 sf/UNIT > 130 S.F.
THIS PROJECT INCLUDE SIX BASE UNIT PLUS AN ADDITIONAL THREE UNIT UNDER A 50% DENSITY BONUS.

LEGAL DESCRIPTION:

APN: 6381-014-010
LOT SIZE = 90' x 180'
AREA: 16,200 sf.
AREA PER UNIT -1650.25 sf.
GARAGE: 483sf.
LIVING AREA:
1ST FLOOR: 61.00sf
2ND FLOOR: 536.25sf
3RD FLOOR: 570.00sf
TOTAL: 1650.25 sf
3 STORY BLDG.
ZONING: HDR.

TOTAL AREA PER UNIT
A=1650.25 S.F.
GARAGE AREA: 483 S.F.
LIVING AREA:
1ST FLOOR: 61.00sf
2ND FLOOR: 536.25sf
3RD FLOOR: 570.00sf
TOTAL 9 UNITS
1650.25 X 9=14,852.25 S.F.
LAUNDRY/STORAGE/STAIRS=428S.F.
TOTAL: 15,280.25 S.F.

VICINITY MAP

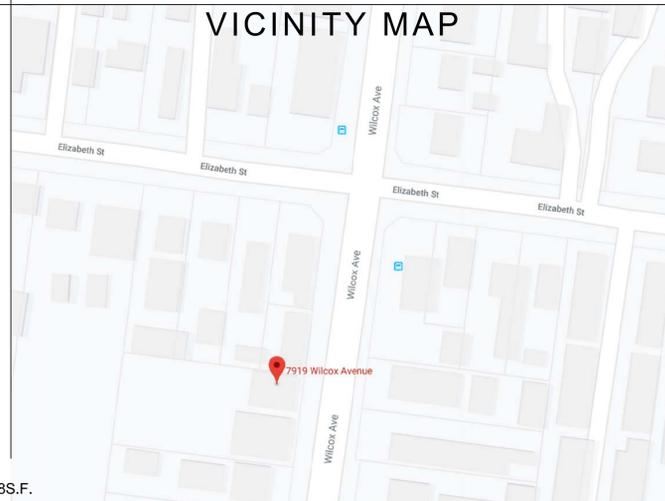


SHEET INDEX

- A-1. PLOT PLAN.
- A-2. FLOOR PLANS BLDG 1.
- A-3. FLOOR PLAN AND ELEVATION BLDG 1
- A-4. ELEVATIONS BUILDING 1
- A-5. FLOOR PLANS BLDG 2.
- A-6. FLOOR PLAN AND ELEVATION BLDG 2
- A-7. ELEVATIONS BUILDING 2
- A-8. FLOOR PLANS BLDG 3
- A-9. ELEVATIONS BLDG 3

2 LIVING HDR: LOT LESS THAN 25,000 S.F. MAX 15 DWELLING UNIT
43,560 / 15 = 2904

LOT SIZE = 16,200 / 2904 = 5.57 6.00 UNIT

PROPOSED 9 UNIT - (6 BASE UNIT + 3 UNIT 50% DENSITY BONUS)

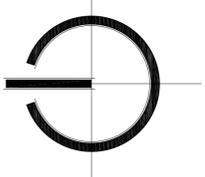

Owner Name:
BHARPUR S. DHANOA

7919 WILCOX AVE.
CUDAHY CA. 90201
PH: 562-688-1062

Project Title:
PROPOSED 9 UNIT
APTS.

Address Project:
7919 WILCOX AVE.
CUDAHY CA. 90201

Revisions:



Number	Description	Date

Designed: Alberto Cisneros
Drawn: Manuel Vázquez
Checked:
Approved:

Date:
OCTOBER-2019
Submital:

Scale:
1/4" = 1'-0"

Sheet Title:
FIRST AND SECOND STORY
FLOOR PLAN UNITS 1,2,3,4
Sheet Number:

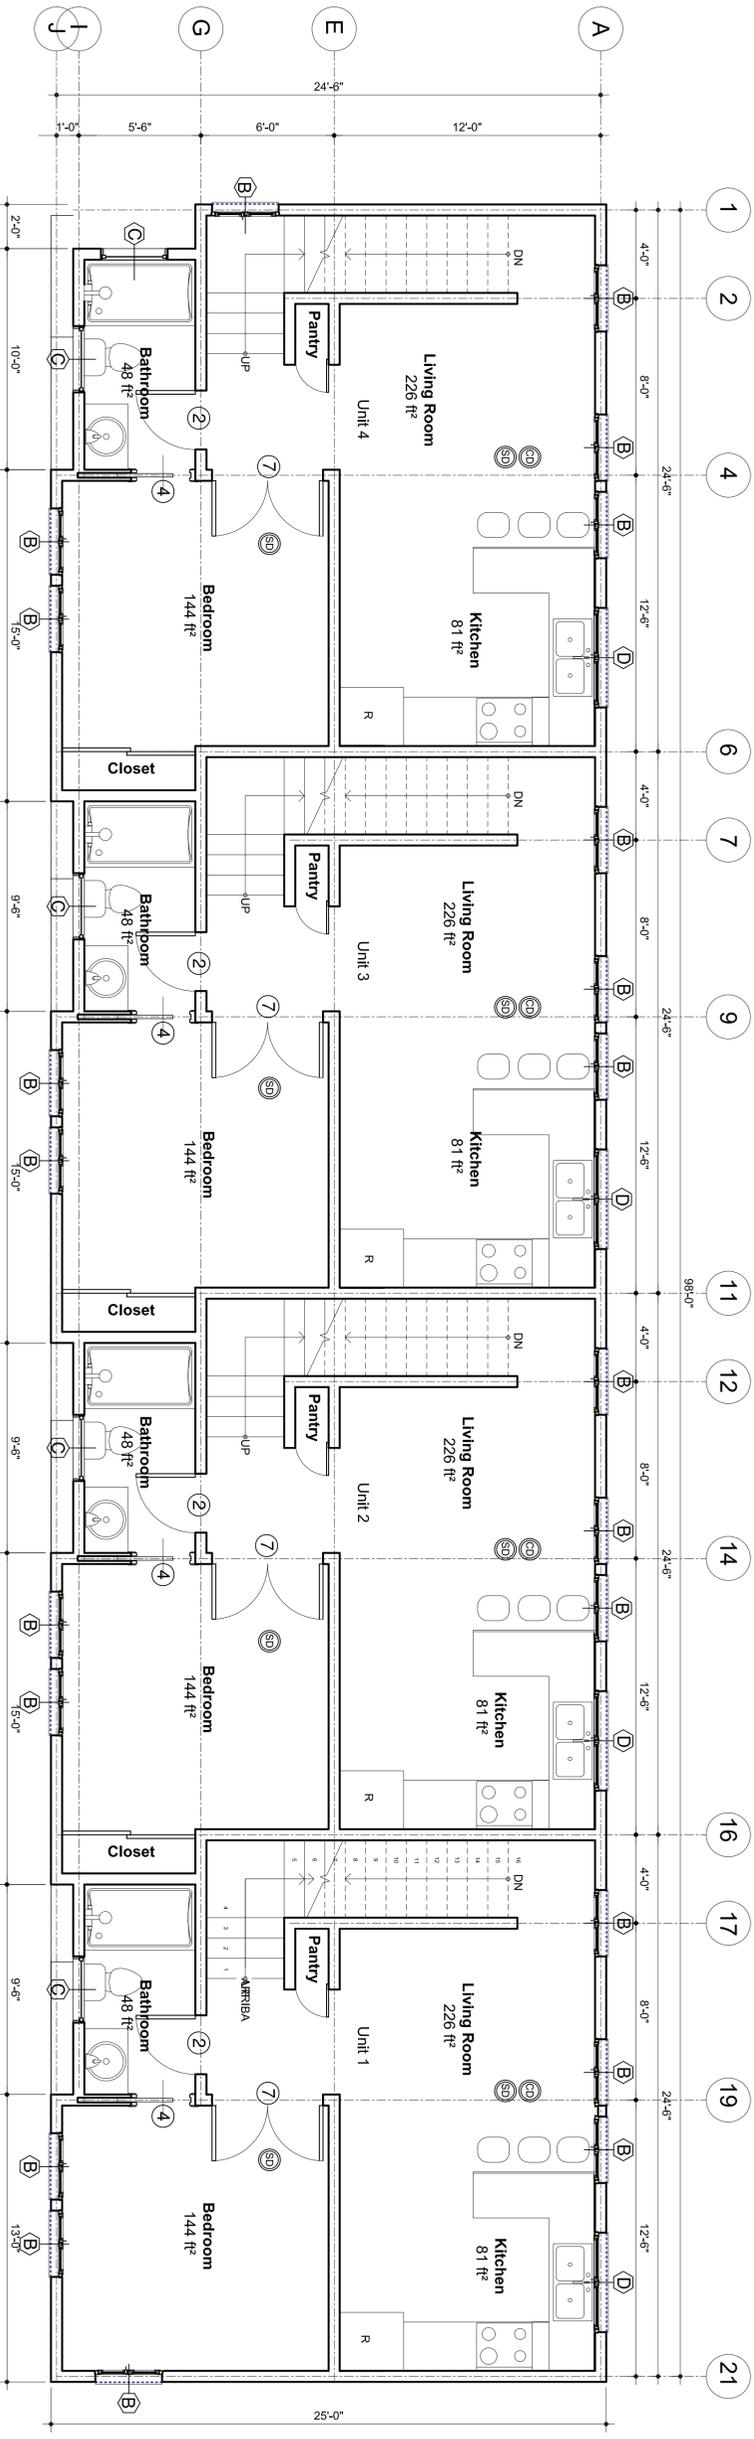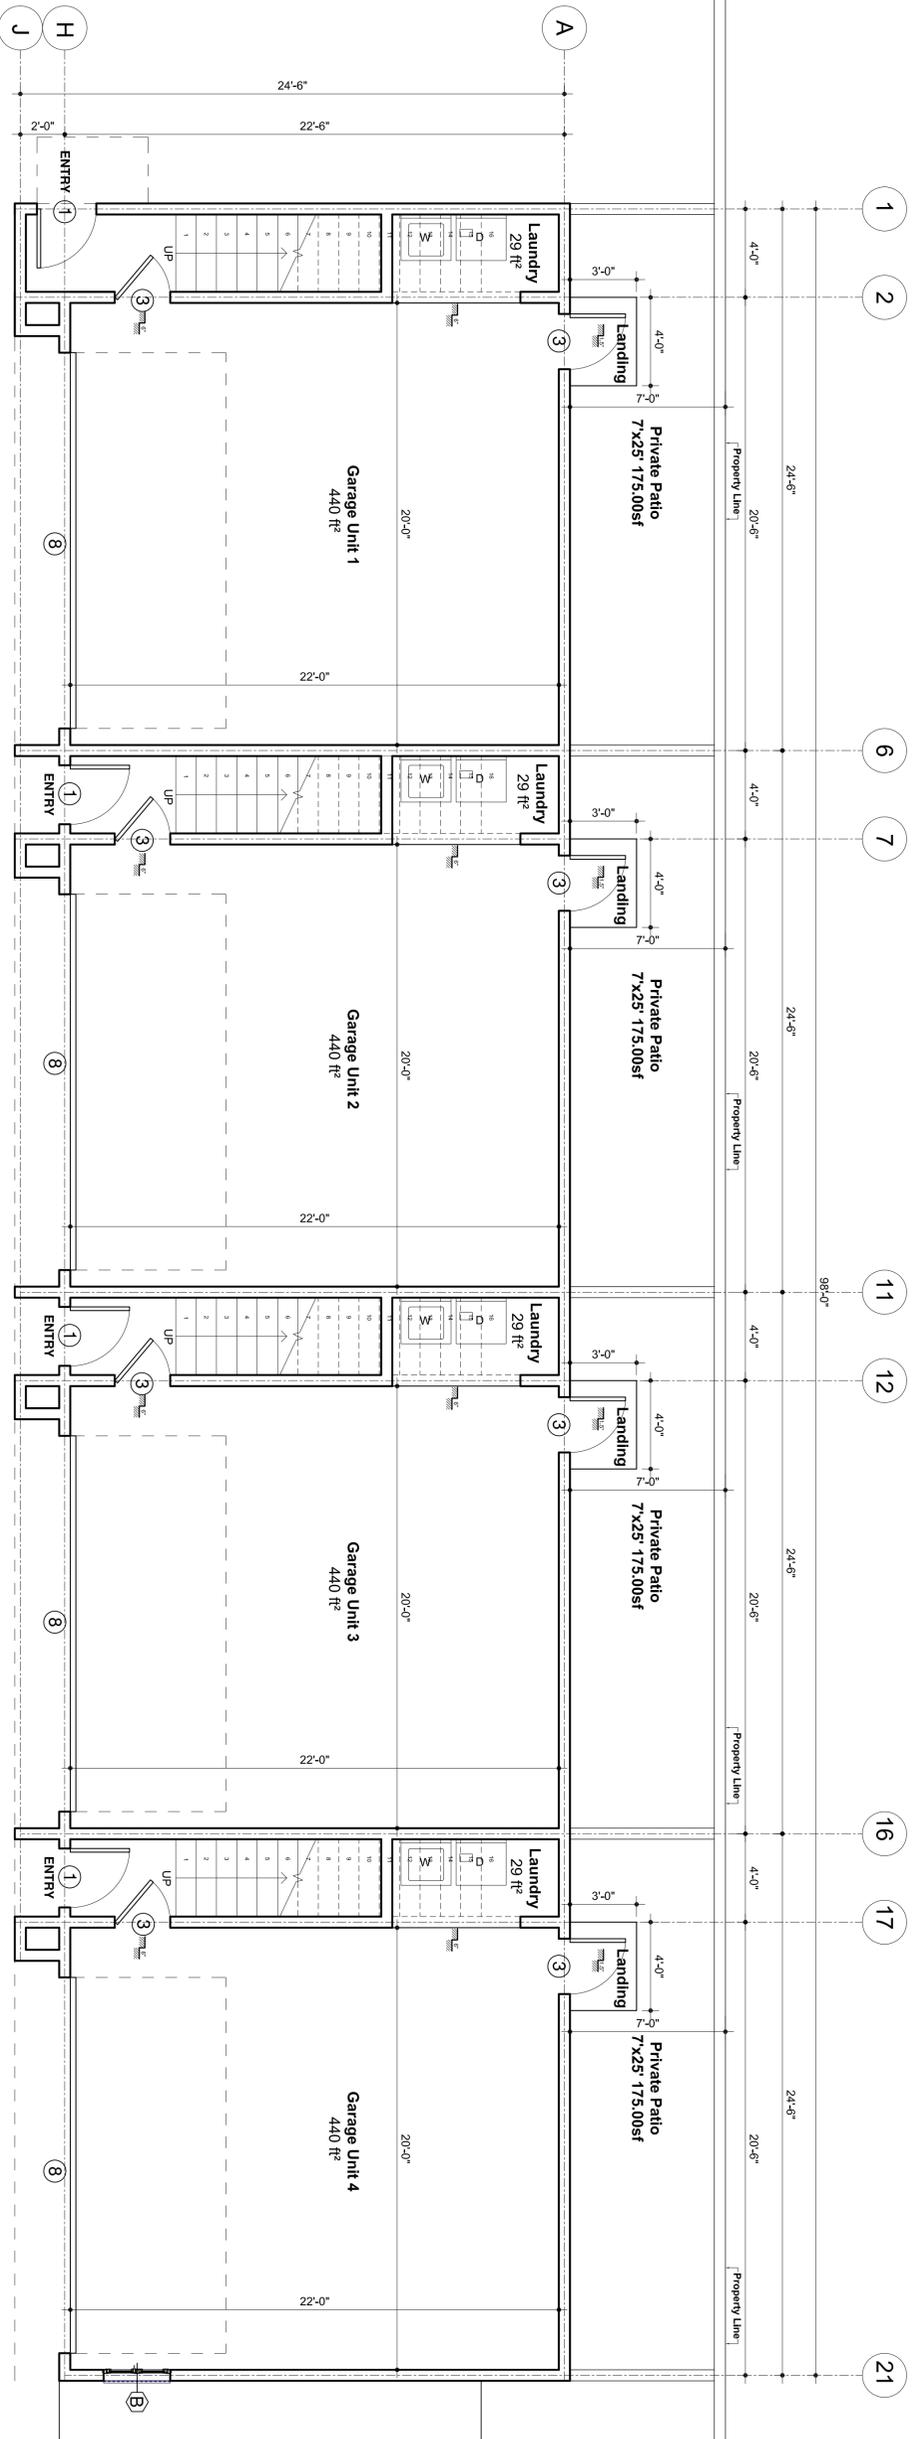

Owner Name:

BHARPUR S. DHANOA
7919 WILCOX AVE.
CUDAHY CA. 90201
PH: 562-688-1062

Project Title:

**PROPOSED 9 UNIT
APTS.**

Address Project:

**7919 WILCOX AVE.
CUDAHY CA. 90201**

Revisions:

Number	Description	Date

Designed: Alberto Cisneros

Drawn: Manuel Vázquez

Checked:

Approved:

Date: **OCTOBER - 2019**




Submittal:

Scale: **1/4" = 1'-0"**


Sheet Title:
**THIRD STORY FLOOR PLAN
UNITS 1,2,3,4 AND NORTH
ELEVATION**

Sheet Number:


A-3

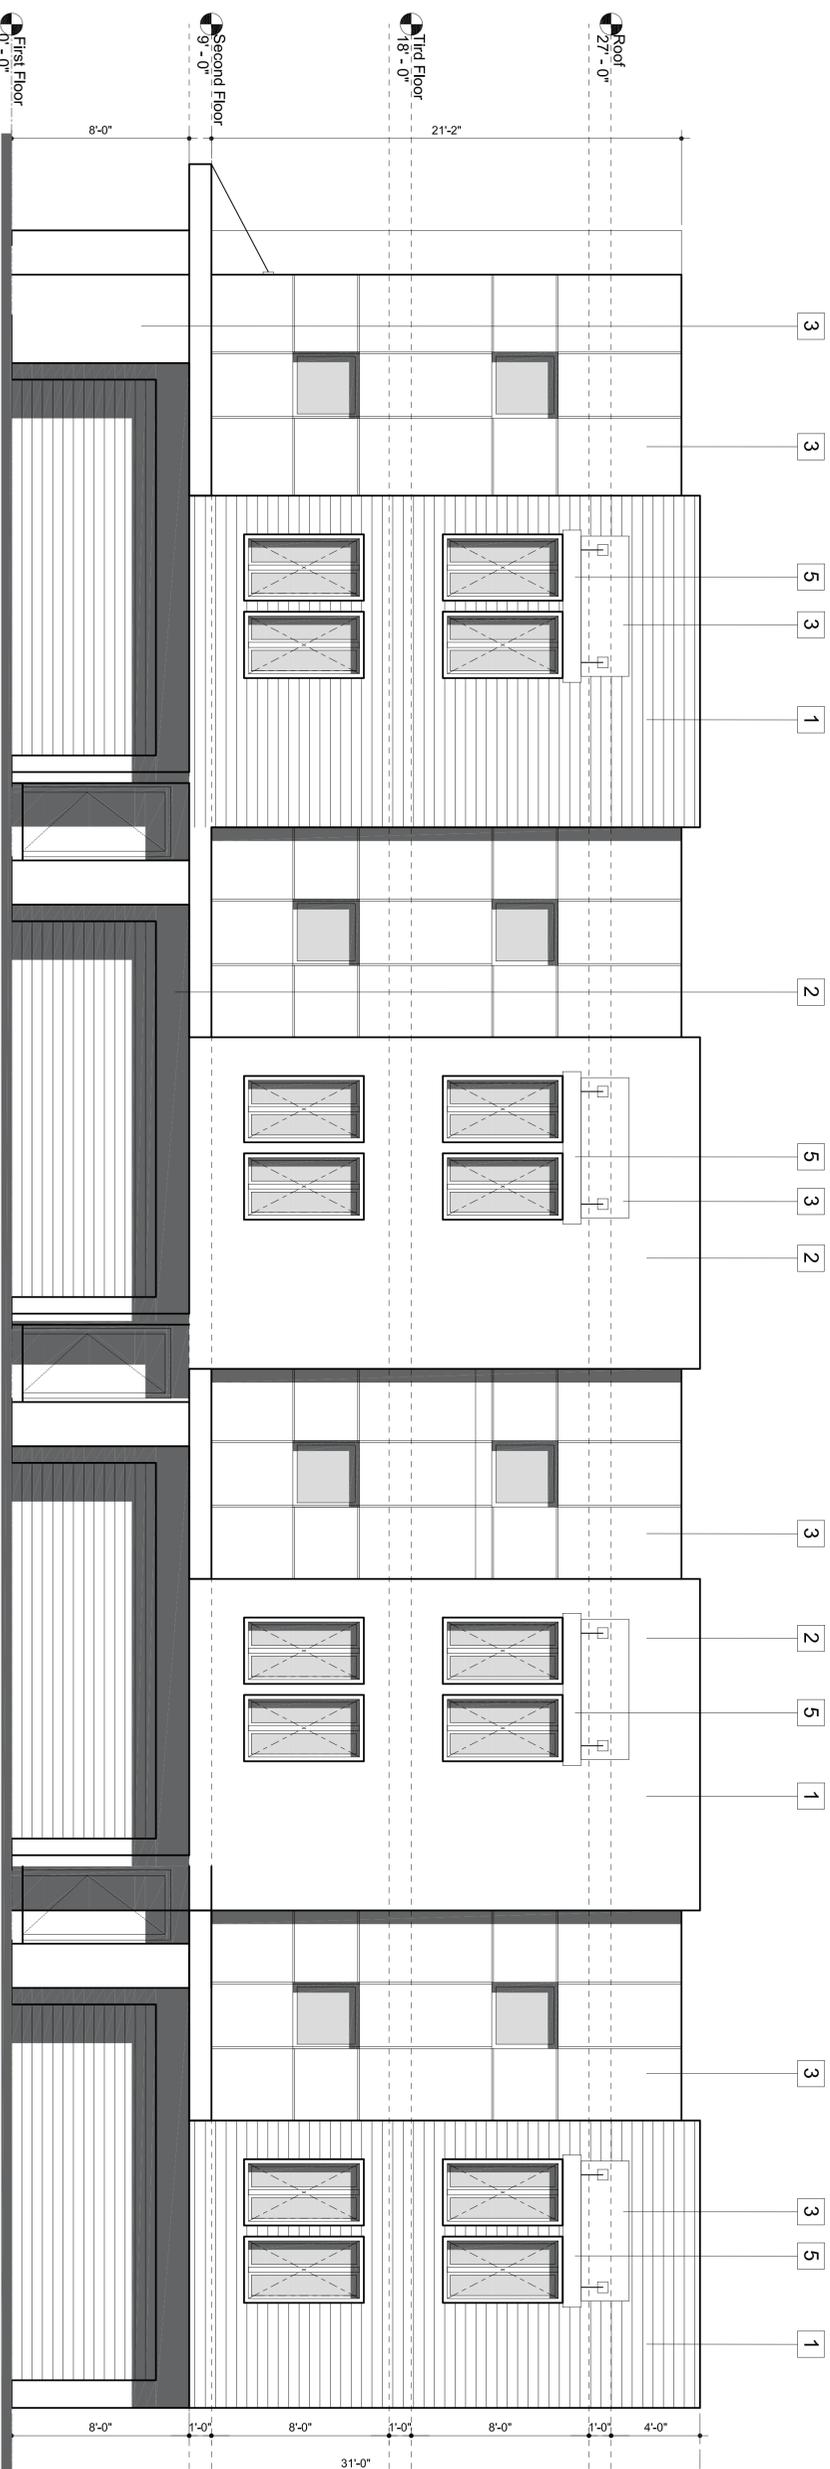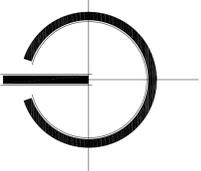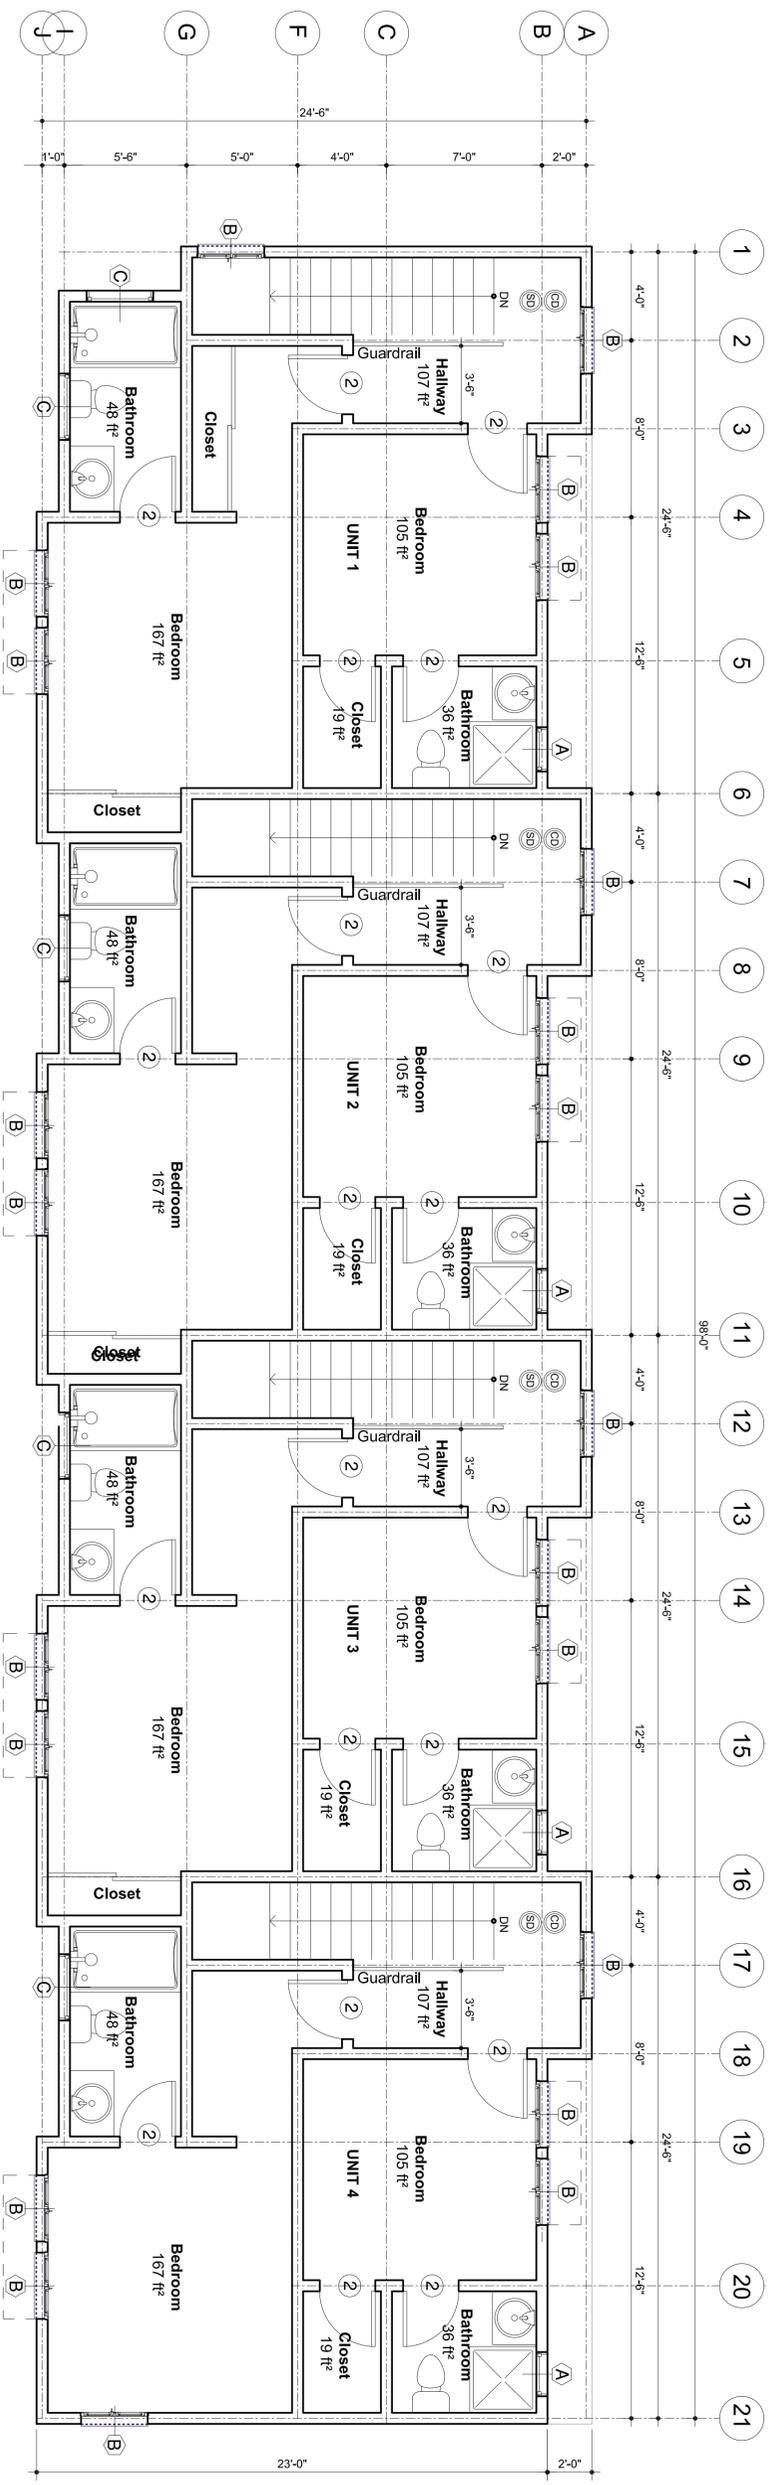


- 1 HARKIE PLANK (GERBANKU) LAURE
- 2 LA HARKA, 2"TRICO W/LAYERS OF GRADE TO BLACK PAPER FINISH SAND FINISH
- 3 LA HARKA, 2"TRICO W/LAYERS OF GRADE TO BLACK PAPER FINISH SAND FINISH
- 4 SINGLE HING WINDOW WHITE W/0" TENSOR

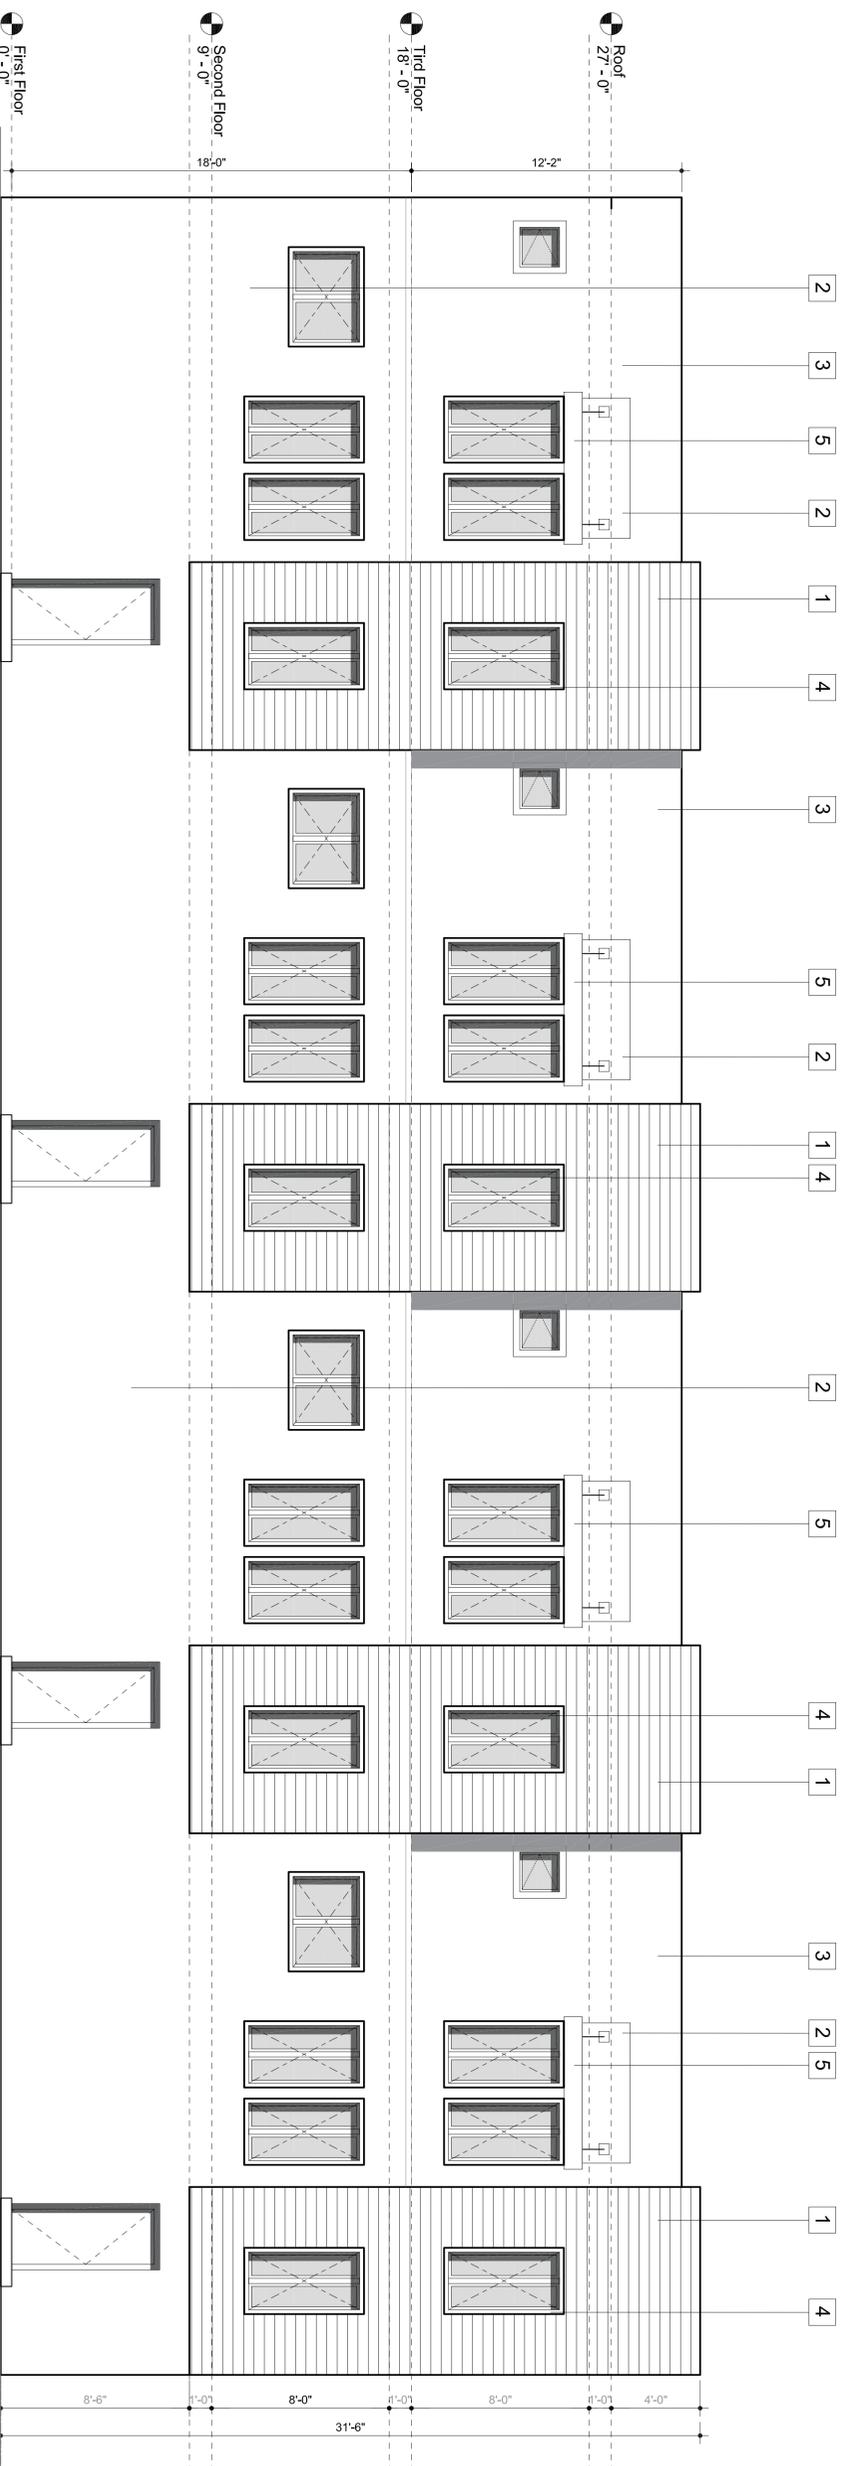

Building 1 South elevation Units 1 to 4
Scale 1:1/4

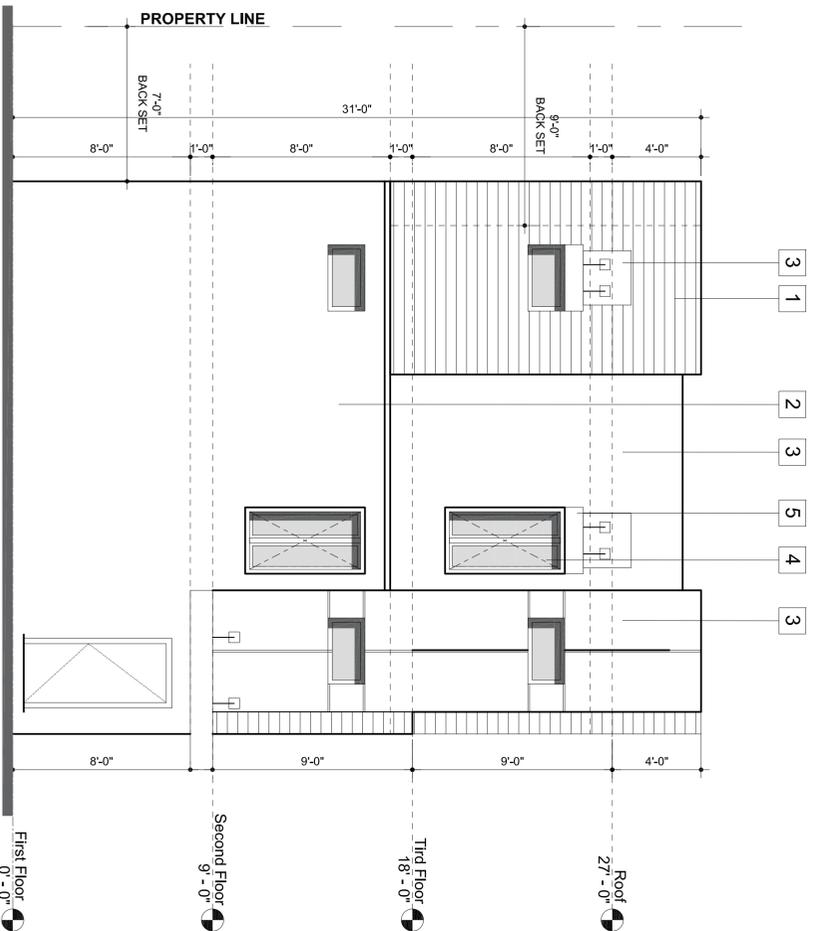

Building 1 East elevation Units 1 to 4
Scale 1:1/4

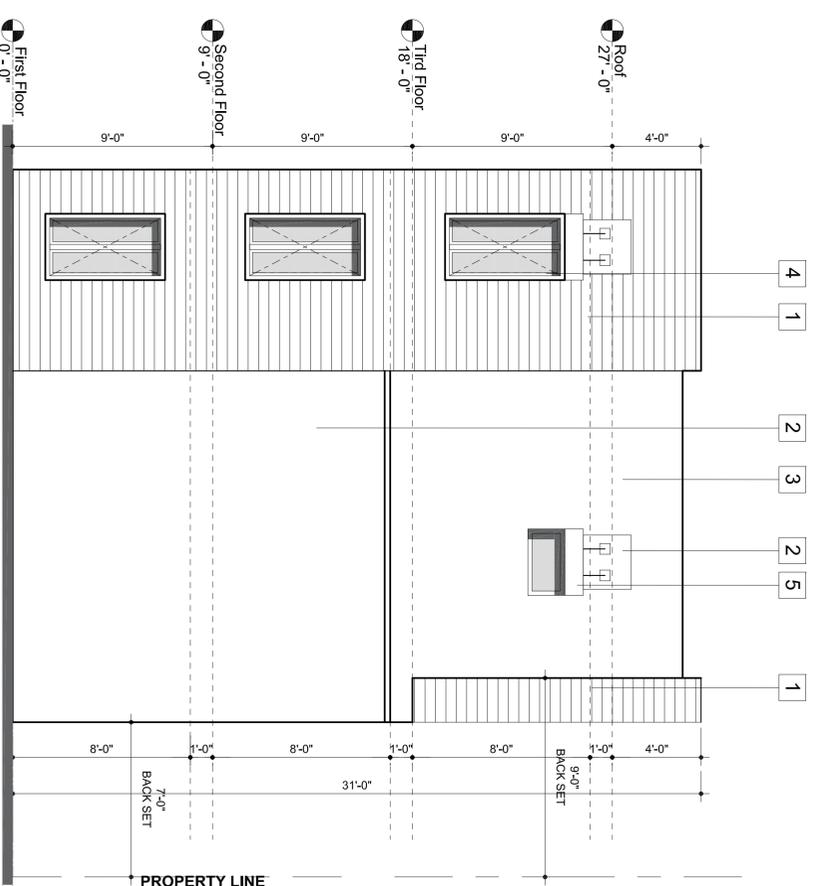

Building 1 West elevation Units 1 to 4
Scale 1:1/4


- 1 HARDIE PLANK (GEORMIU)
- 2 LA HABRA, TETRACOS VINYL LAMINATE FINISH SAND FINISH OF GRADE TO BLACK PAPER
- 3 LA HABRA, TETRACOS VINYL LAMINATE FINISH SAND FINISH OF GRADE TO BLACK PAPER
- 4 SINGLE HUNG WINDOW WHITE
- 5 1 1/2" STEEL BM W/6" TENSOR

Revisions:

Number	Description	Date

Designed: Alberto Cisneros
 Drawn: Manuel Vázquez
 Checked:
 Approved:

Date: OCTOBER - 2019
 Submittal:
 Scale: 1/4" = 1'-0"
 Sheet Title: SOUTH EAST ANDE WEST ELEVATION BUILDING 1
 Sheet Number:

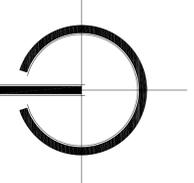

Owner Name:
BHARPUR S. DHANOA

7919 WILCOX AVE.
CUDAHY CA. 90201
P.H: 562-668-1062

Project Title:
PROPOSED 9 UNIT
APTS.

Address Project:
7919 WILCOX AVE.
CUDAHY CA. 90201

Revisions:

Number	Description	Date

Designed: Alberto Cisneros
Drawn: Manuel Vazquez
Checked:
Approved:



Date:
OCTOBER - 2019

Submittal:

Scale:
1/4" = 1'-0"

Sheet Title:
FRST AND SECOND STORY
FLOOR UNITS 5,6,7,8

Sheet Number:

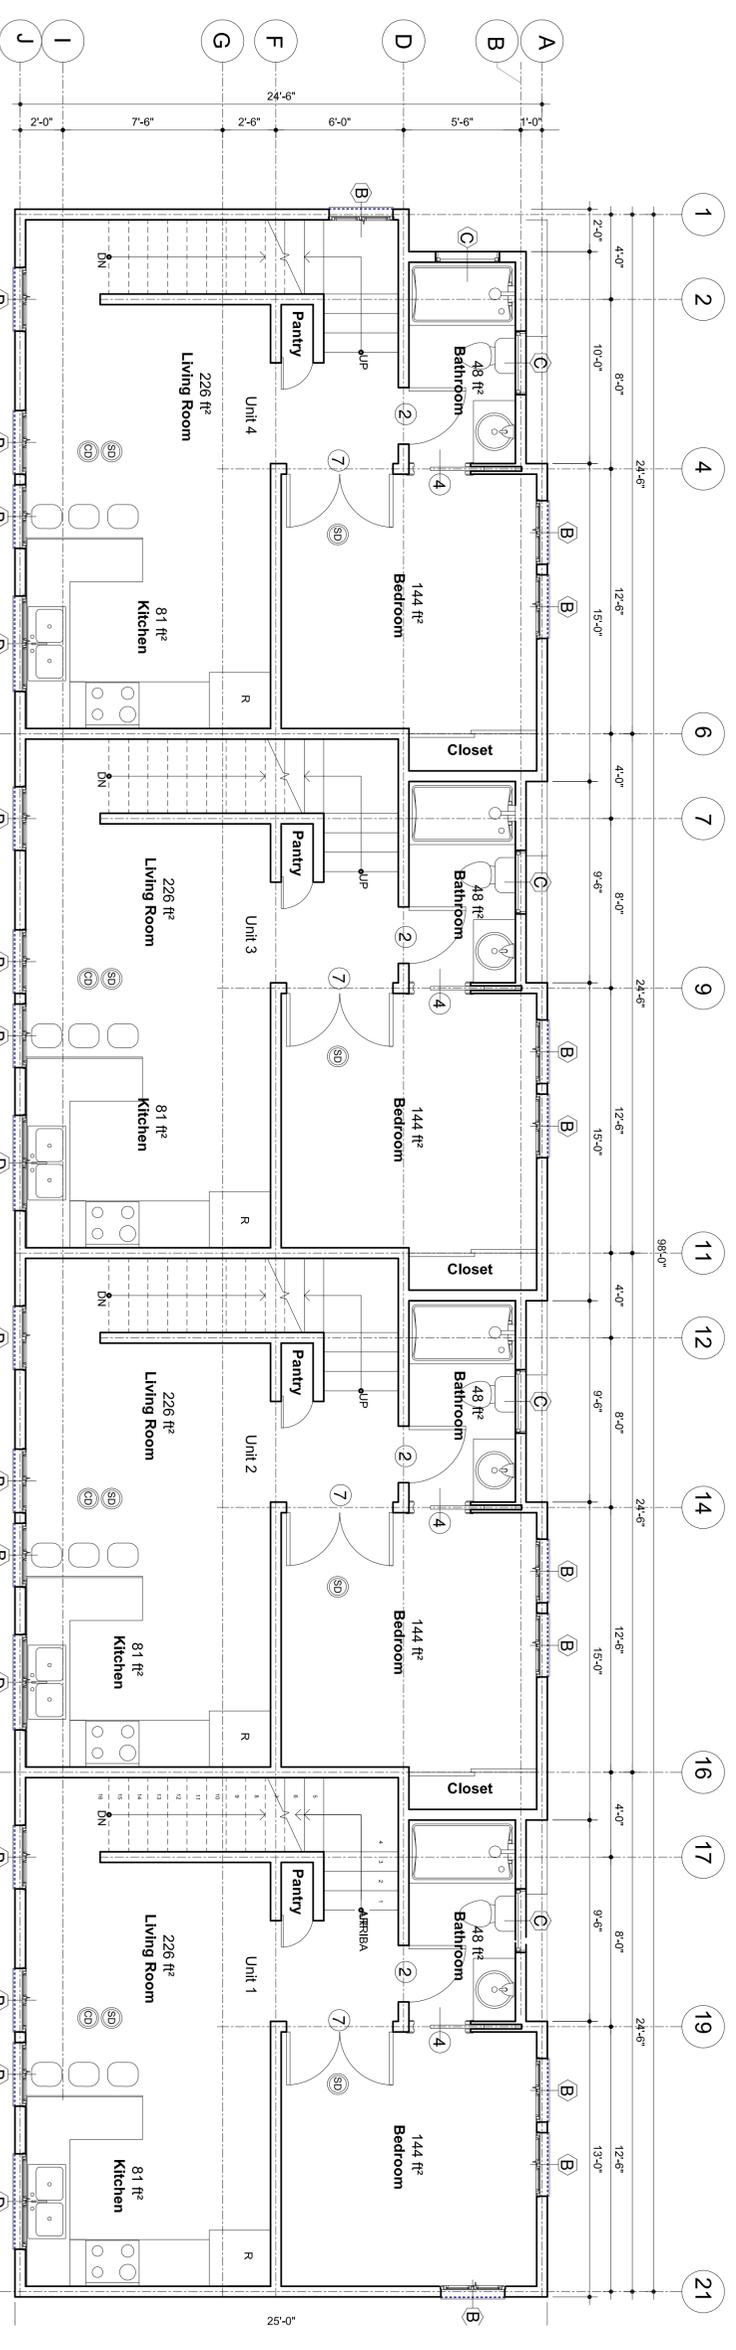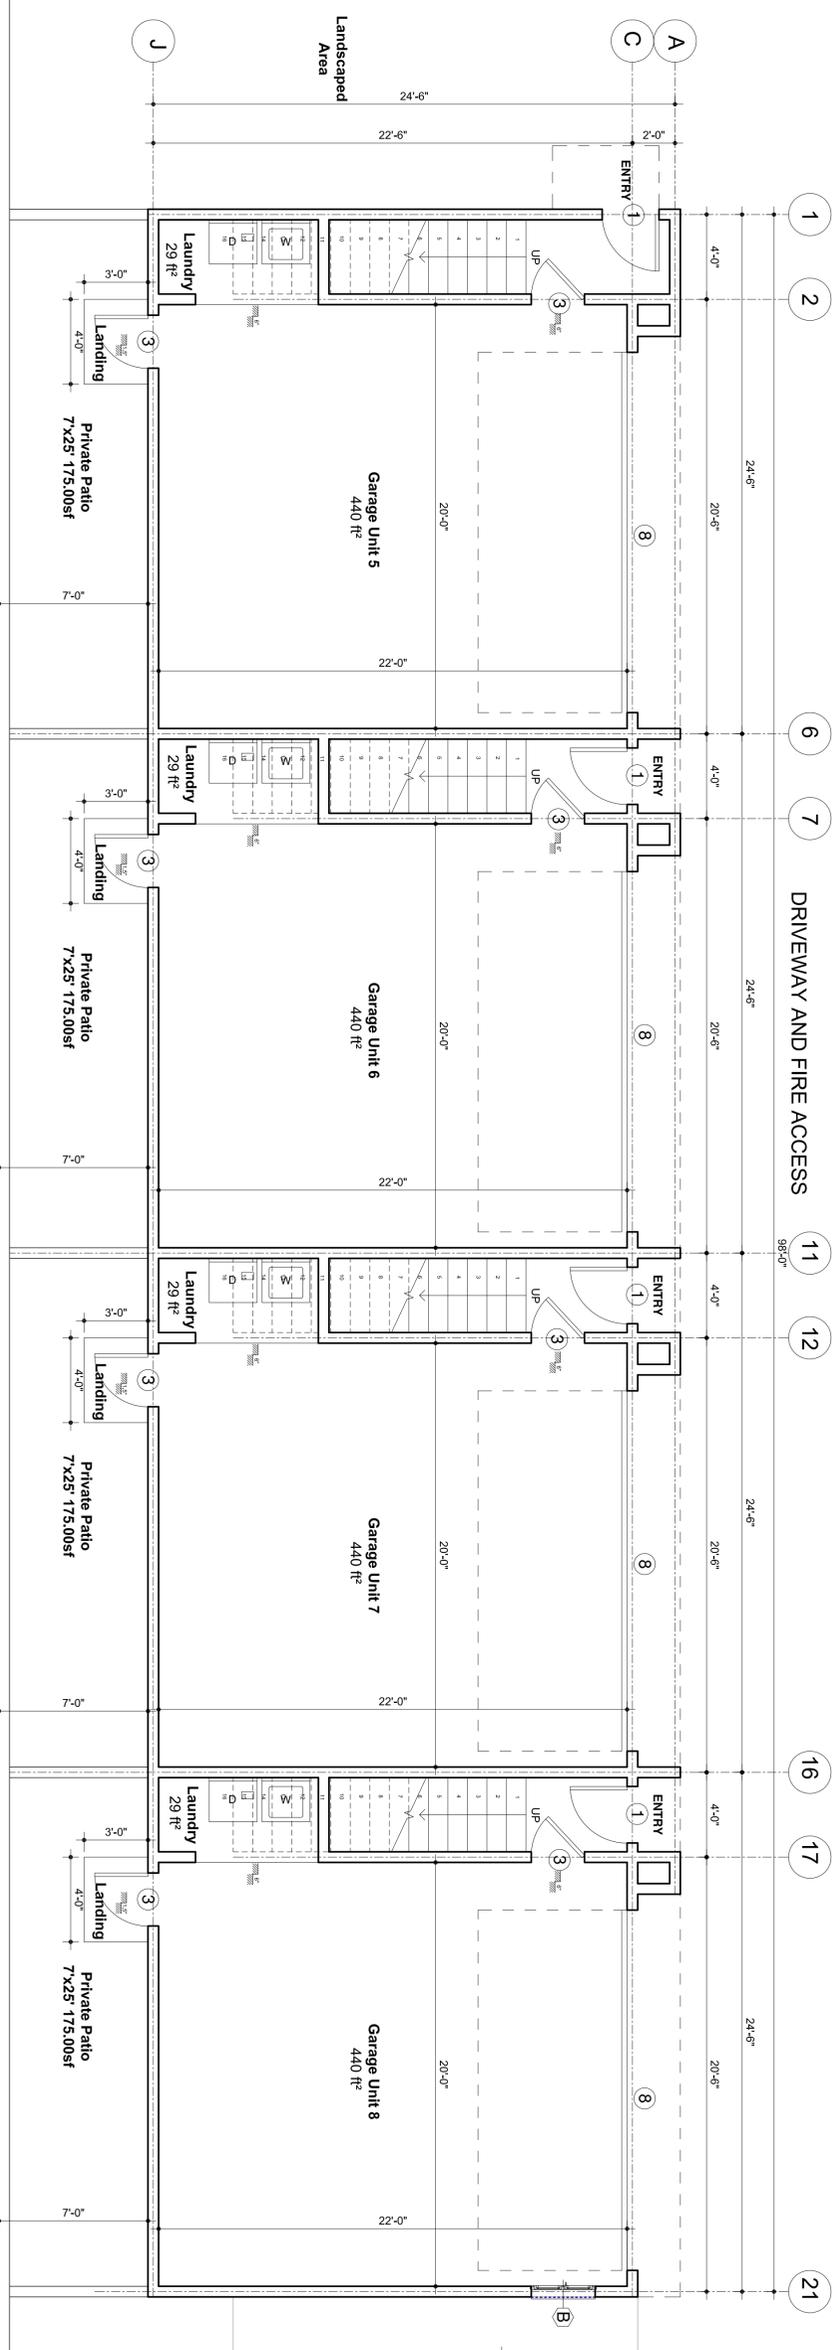



Owner Name:
BHARPUR S. DHANOA

7919 WILCOX AVE.
CUDAHY CA. 90201
PH: 562-688-1062

Project Title:
PROPOSED 9 UNIT
APTS.

Address Project:
7919 WILCOX AVE.
CUDAHY CA. 90201

Revisions:


Number	Description	Date

Designed: Alberto Cisneros
Drawn: Manuel Vázquez
Checked:
Approved:

Date:
OCTOBER - 2019
Submittal:


Scale:
1/4" = 1'-0"

Sheet Title:
THIRD STORY FLOOR PLAN
AND SOUTH ELEVATION
UNITS 5,6,7,8
Sheet Number:

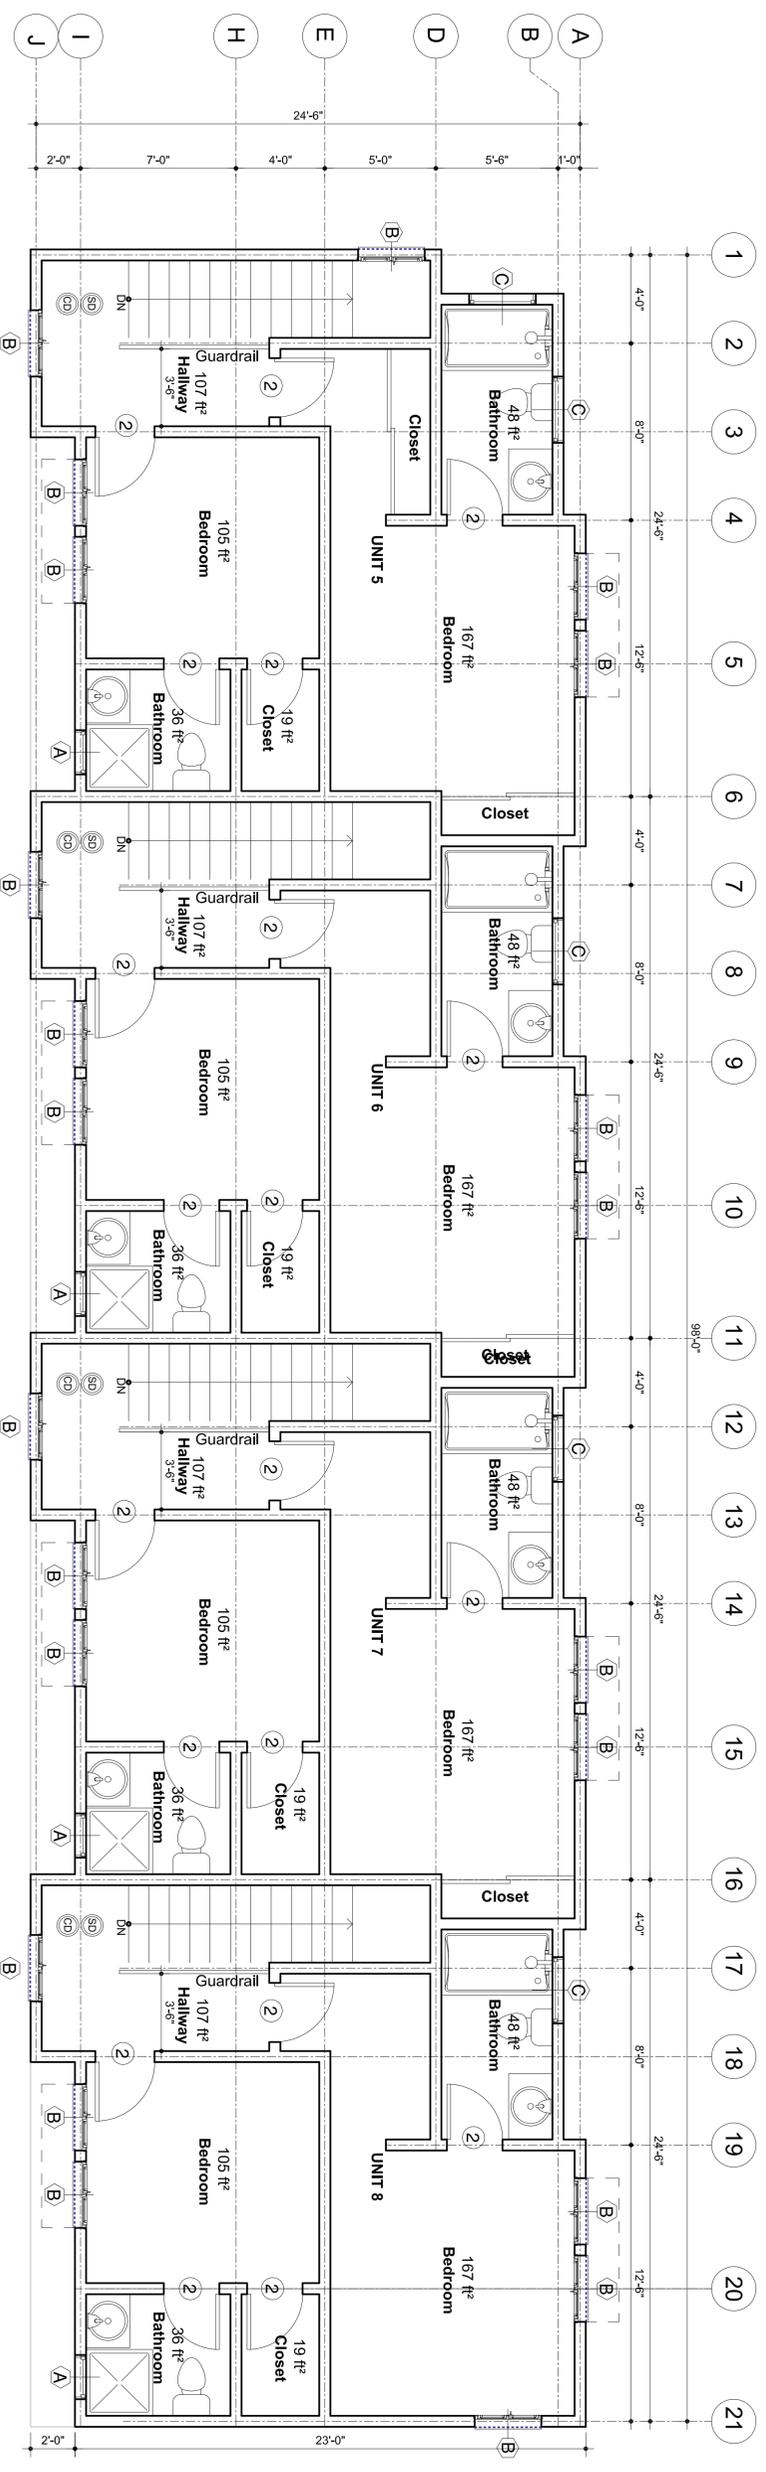


Third story floor plan units 5 to 8
Scale 1:1/4
Living area/unit = 570 sq ft.

- 1 HARONIE PLANK (CEBAREMILLI)
- 2 7.25 IN COLOR: MONTERREY RAUPE
- 3 OF CERAMIC TILES COLORED W/SLABERS
- 4 FINISH: SAND FINISH
- 5 LA HABRA TSTICO W/SLABERS
- 6 FINISH: SAND FINISH
- 7 SINGLE HUNG WINDOW WHITE
- 8 1.47" STERIL BR
- 9 W/6" FINISOR

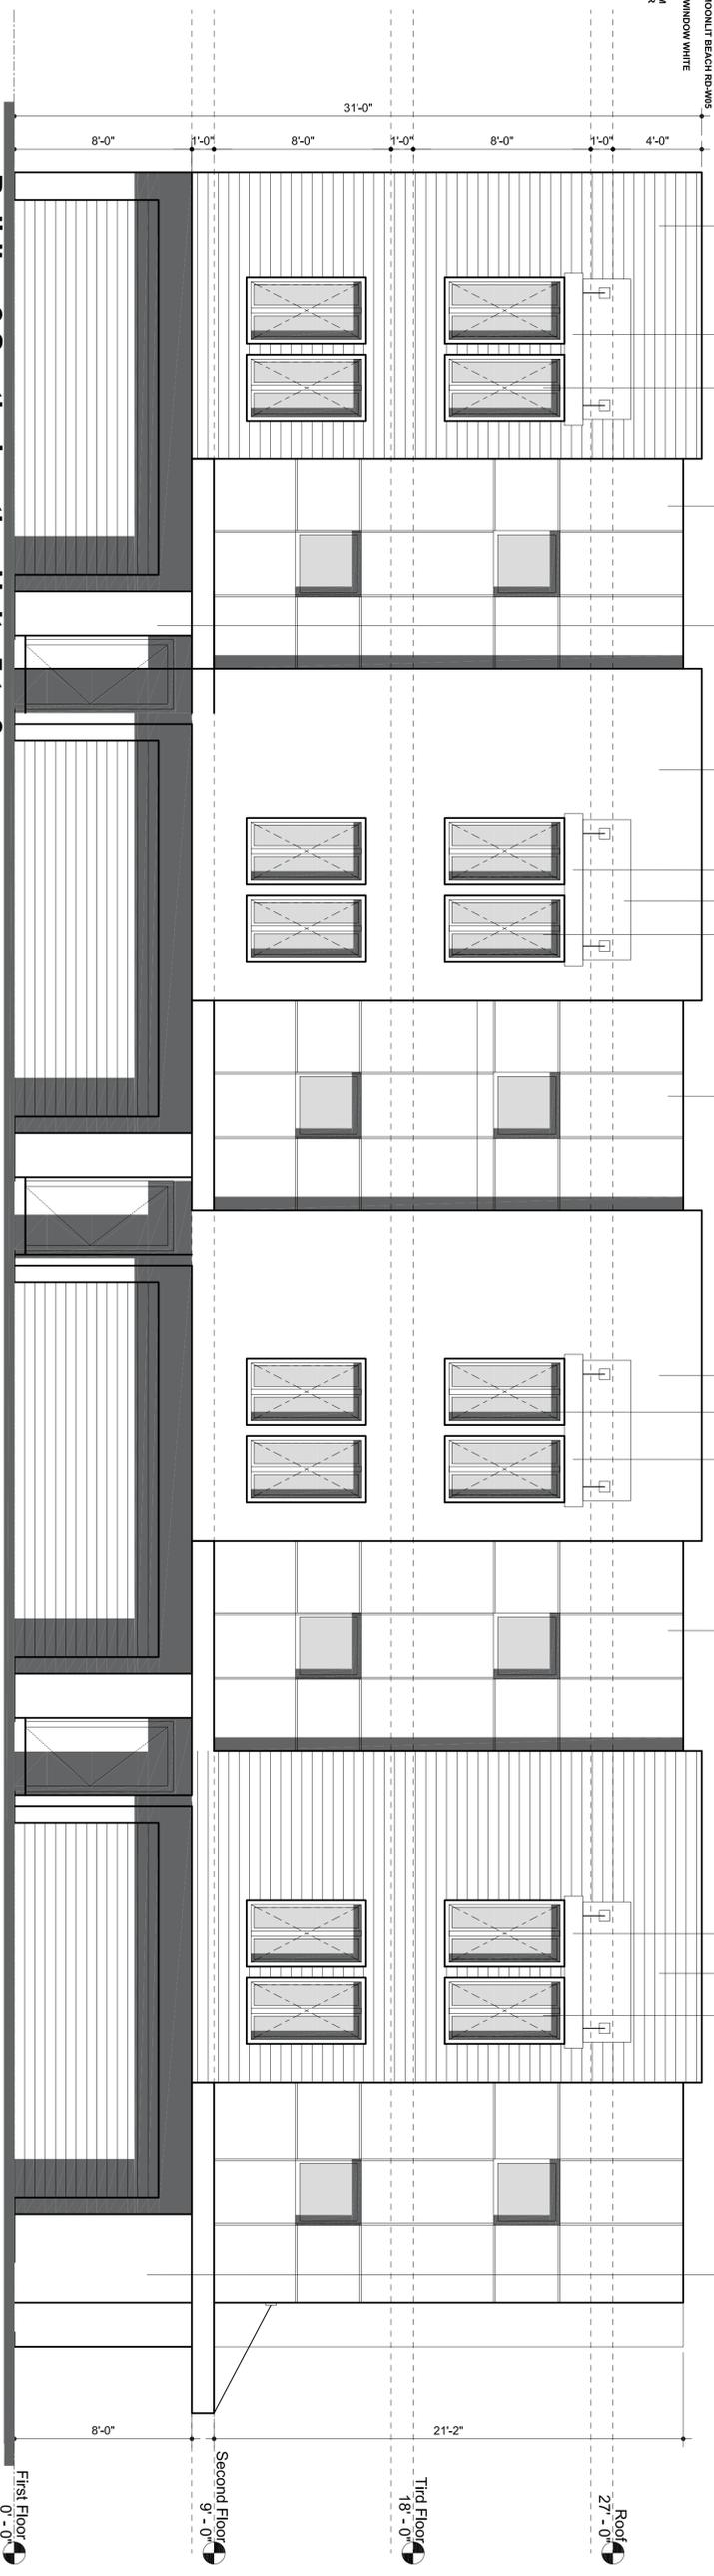

Building 2 South elevation Units 5 to 8
Scale 1:1/4

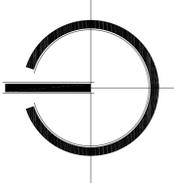


First Floor
0'-0"


Second Floor
9'-0"

Third Floor
18'-0"


Roof
27'-0"

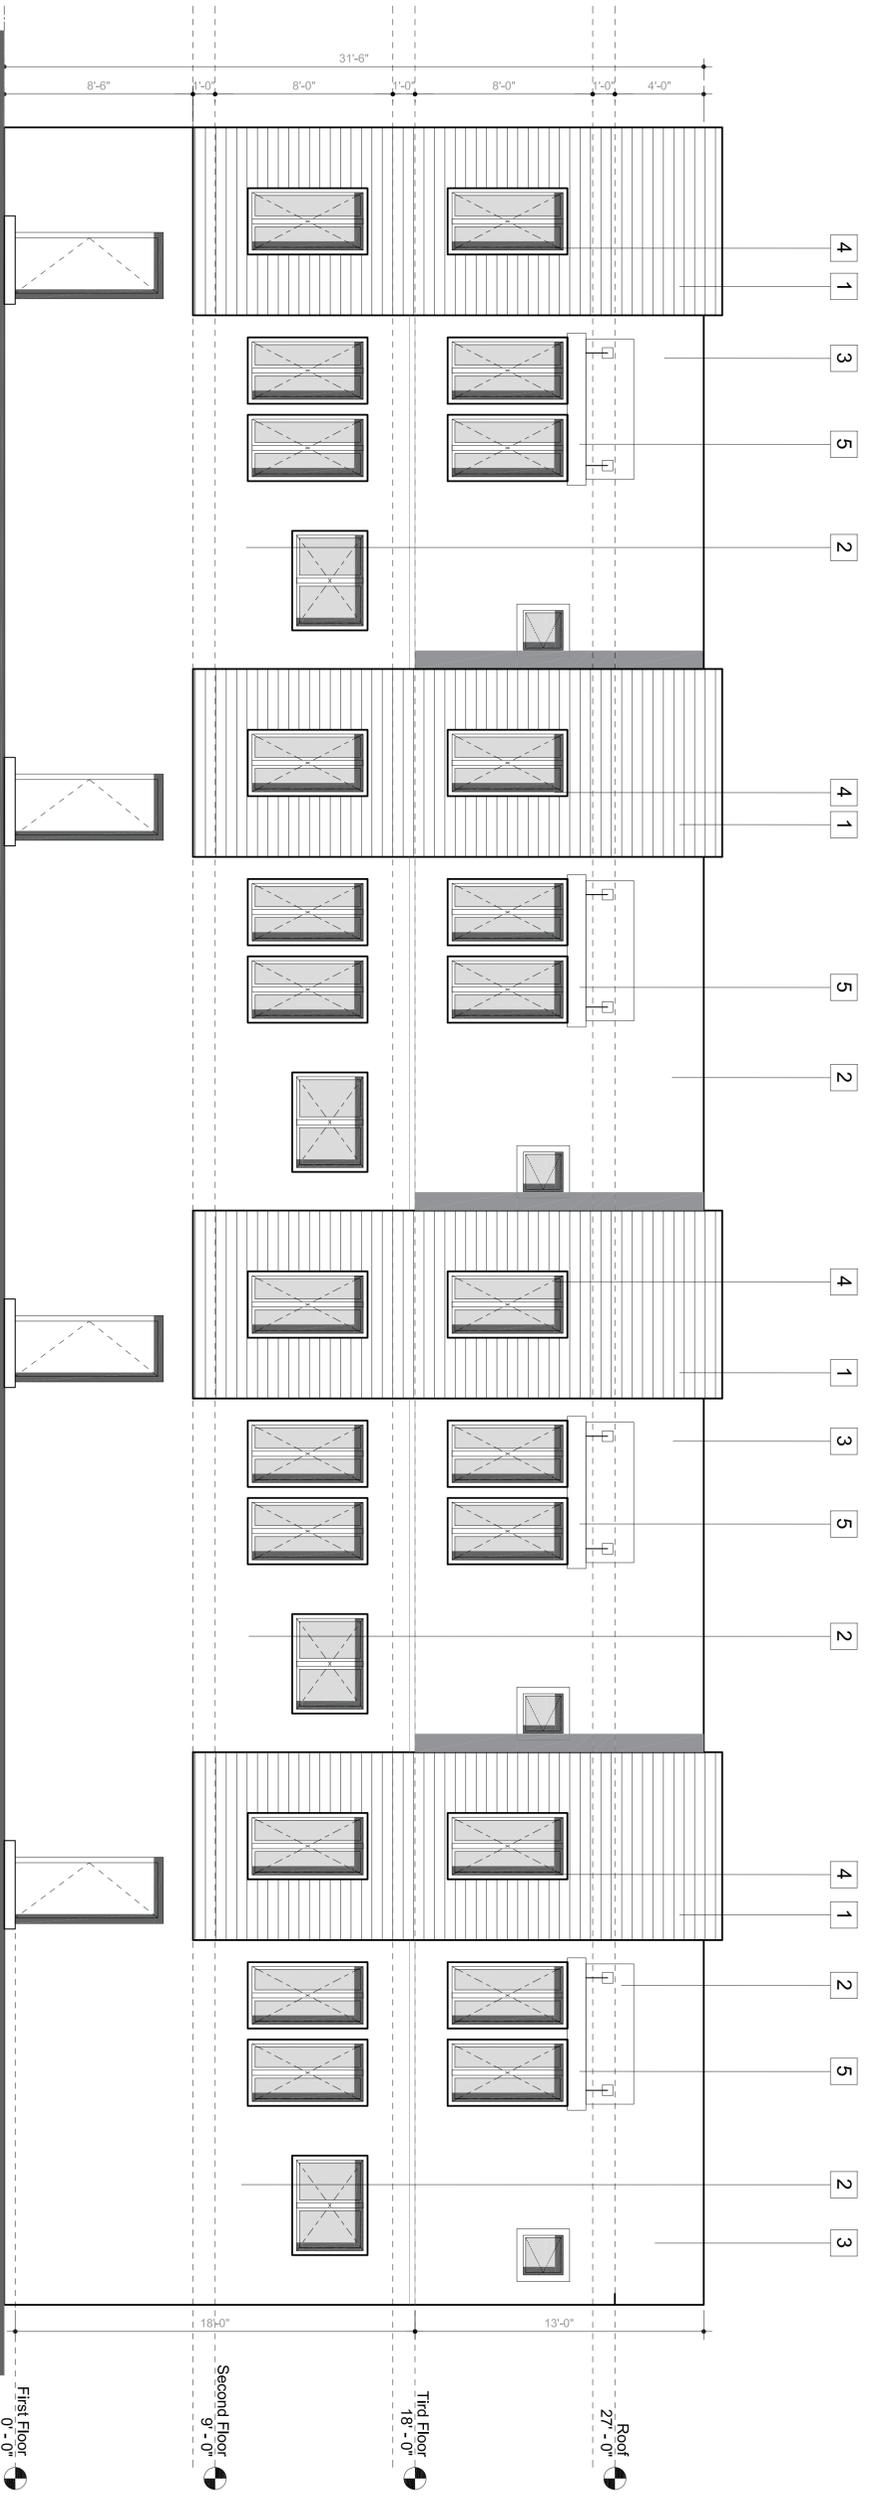

Building 2 North elevation Units 5 to 8
Scale 1:1/4

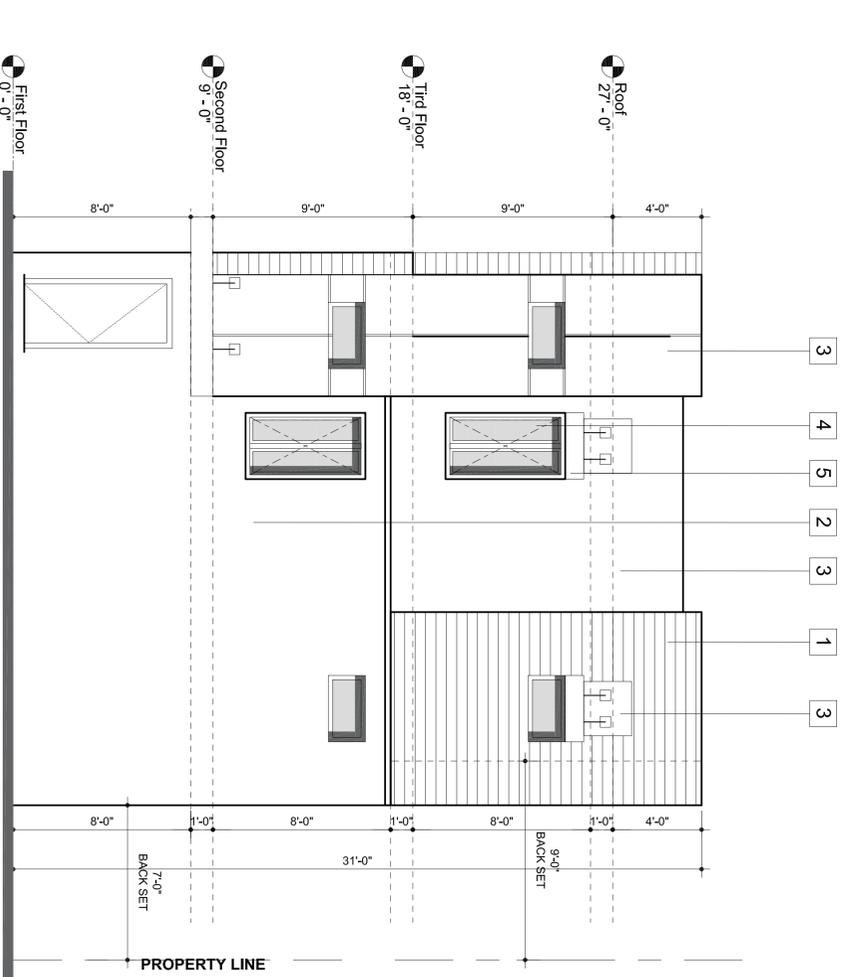

Building 2 East elevation Units 1 to 4
Scale 1:1/4

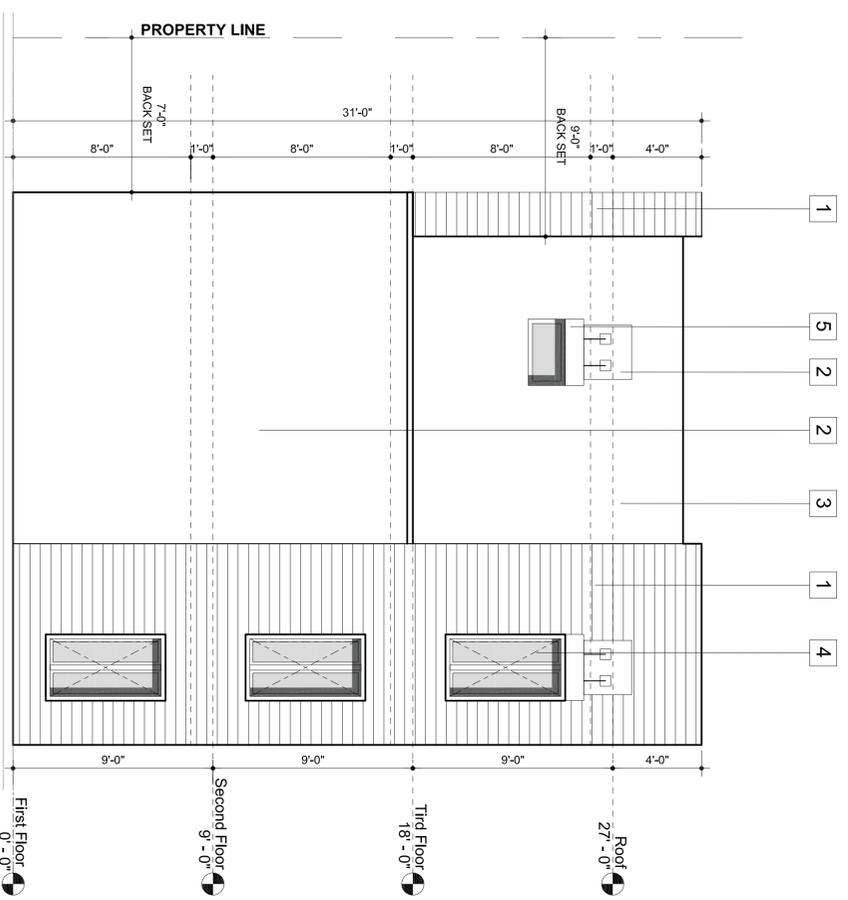

Building 2 West elevation Units 1 to 4
Scale 1:1/4

- 1 HARLE PLANK (GEDAMINI), 7.25 IN COLOR: MONTERREY TAUPÉ
- 2 LA HABRA, STUCCO V2 LAYERS
COLOR: SAND FINISH
PAINT: BERN MOOHLI BEACH RD-W5
- 3 LA HABRA, STUCCO V2 LAYERS
FINISH: SAND FINISH
PAINT: BERN MOOHLI BEACH RD-W5
- 4 SINGLE HUNG WINDOW WHITE
- 5 1/4" STEEL BM W/41 BRUSH

Designed: Alberto Cisneros
 Drawn: Manuel Vázquez
 Checked:
 Approved:

Revisions:

Number	Description	Date

Owner Name:
 BHARPUR S. DHANOA
 7919 WILCOX AVE.
 CUDAHY CA. 90201
 PH: 562-588-1062

Project Title:
 PROPOSED 9 UNIT
 APTS.

Address Project:
 7919 WILCOX AVE.
 CUDAHY CA. 90201

Date:
 OCTOBER - 2019

Submital:

Scale:
 1/4" = 1'-0"

Sheet Title:
 NORTH, EAST AND WEST
 ELEVATION BUILDING 2

Sheet Number:

A-7

Owner Name:

BHARPUR S. DHANOA
7919 WILCOX AVE.
CUDAHY CA. 90201
PH: 562-688-1062

Project Title:

PROPOSED 9 UNIT
APTS.

Address Project:

7919 WILCOX AVE.
CUDAHY CA. 90201

Revisions:

Number	Description	Date

Designed: Alberto Cisneros

Drawn: Manuel Vazquez

Checked:

Approved:

Submital:



Date:
OCTOBER - 2019

Scale:
1/4" = 1'-0"

Sheet Title:
FIRST AND SECOND STORY
FLOOR PLAN UNIT 9
BUILDING 3


Sheet Number:

A-8

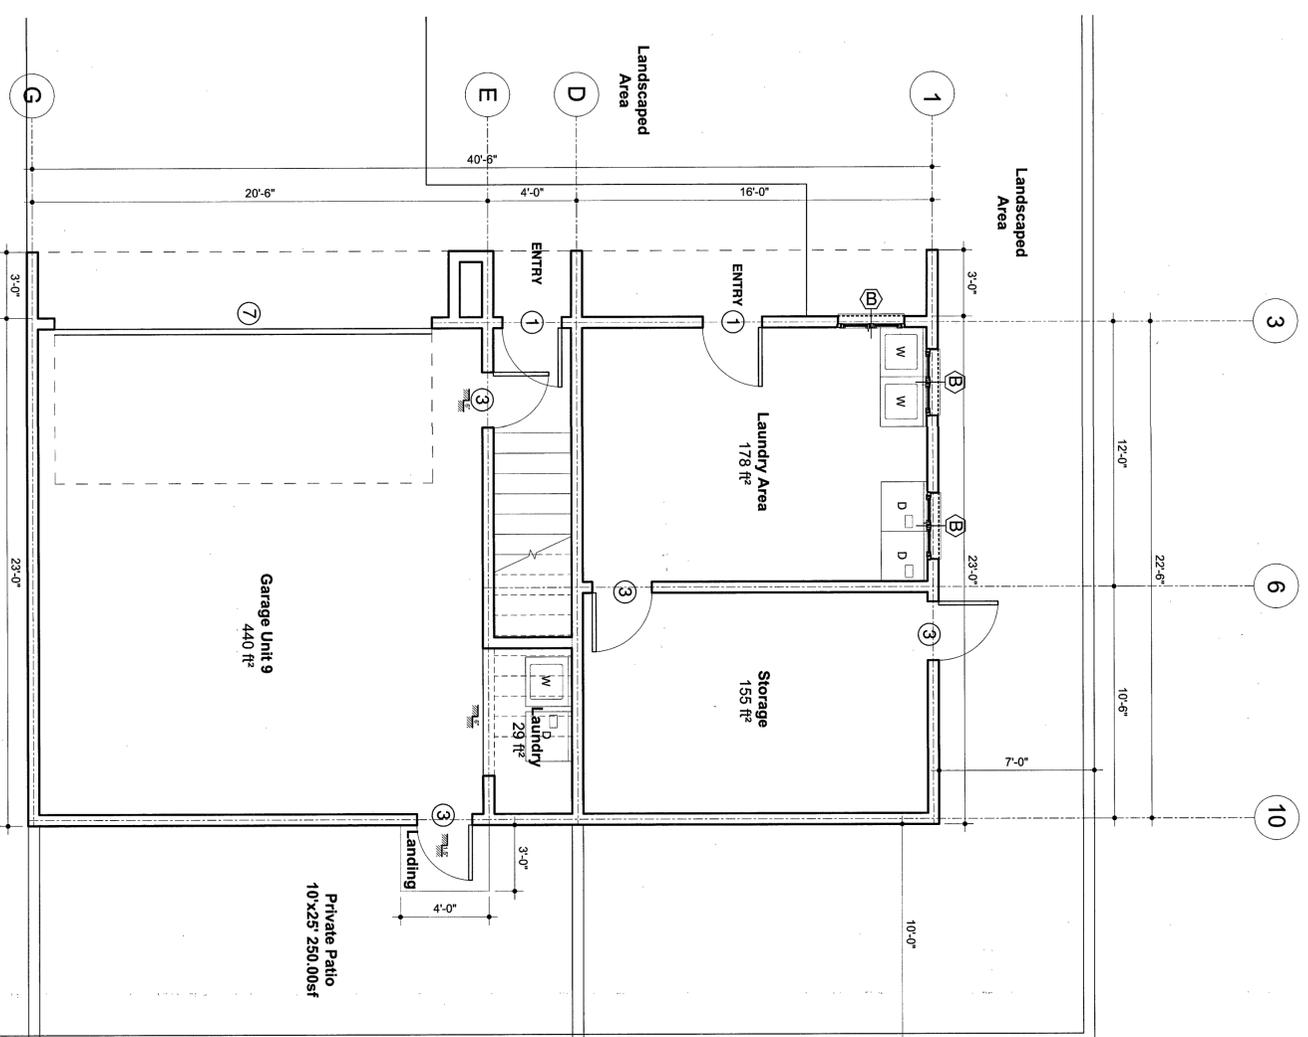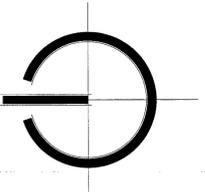


First story floor plan unit 9
Scale 1:1/4
Area Laundry / Storage= 368 sf.
Stairs 60 sf.
Laundry 34 sf.
Garage area 483 sf.


TRASH ENCLOSURE

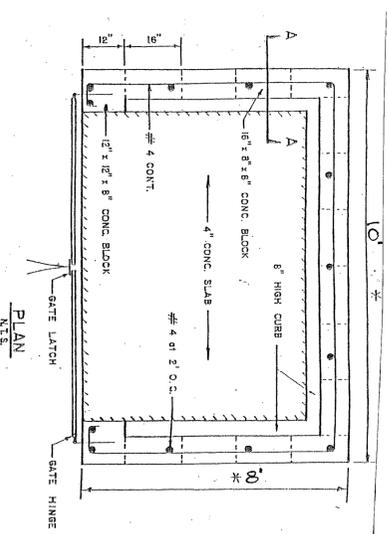


PLAN
N.T.S.

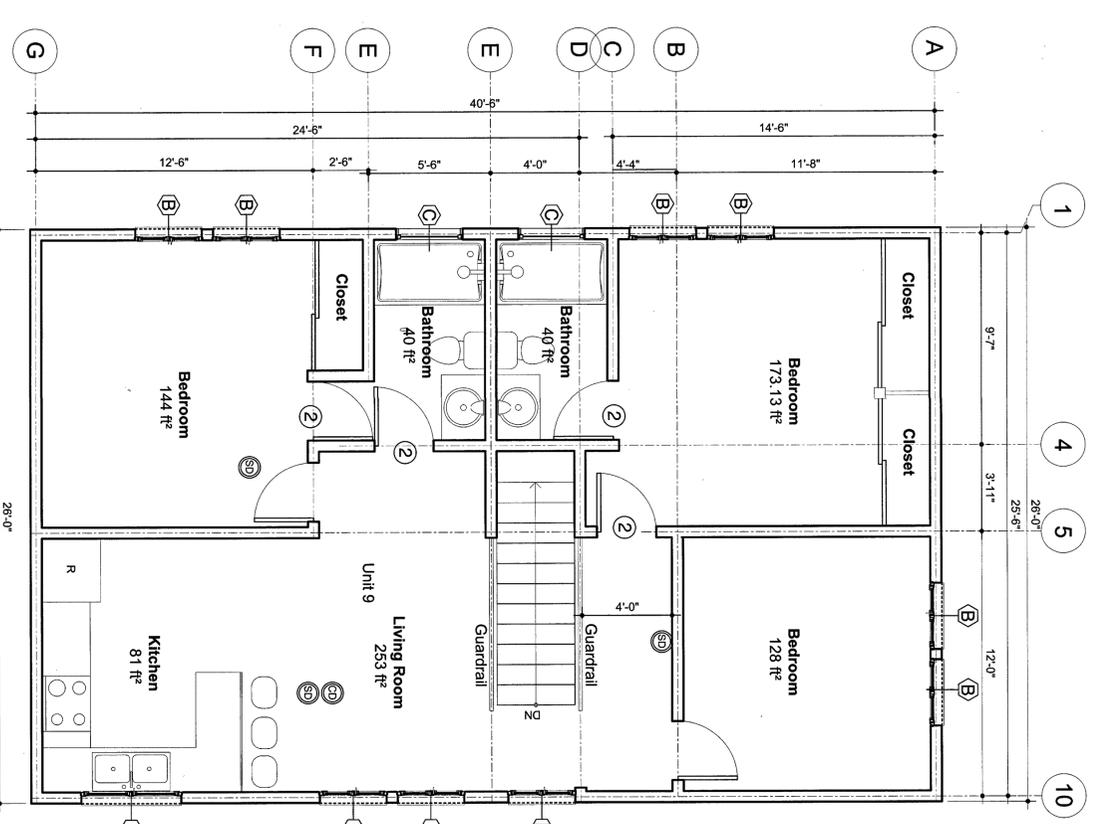

Second story floor plan unit 9
Scale 1:1/4
Area 1066 sf.
+ Laundry 34 sf.
Total living area unit 9
A=1100 sf.

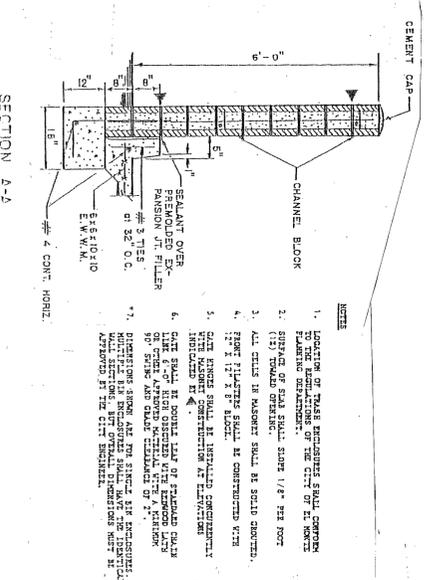

SECTION A-A
N.T.S.

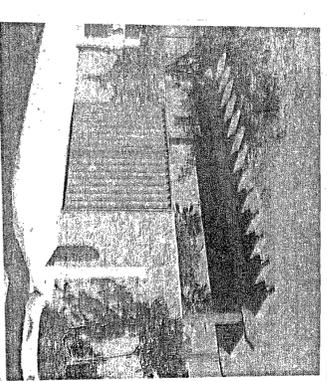

ATTACHMENT C

RESOLUTION NO. 20-11

RESOLUTION NO. 20-11

A RESOLUTION OF THE CITY COUNCIL OF THE CITY OF CUDAHY APPROVING CONDITIONAL USE PERMIT NO. 38-371 TO ALLOW A 50% DENSITY BONUS IN CONJUNCTION WITH THE CONSTRUCTION OF A 9-UNIT MULTIFAMILY RESIDENTIAL DEVELOPMENT LOCATED AT 7919 WILCOX AVENUE. APPLICANT: ALBERTO CISNEROS.

WHEREAS: The applicant, Alberto Cisneros, requests approval of a Conditional Use Permit to allow a 50 percent density bonus of the number of “base” units allowed in the underlying zone to construct an additional three (3) units more than the six (6) units that are allowed by right, in exchange to reserve one (1) of the units for a very low-income household; and

WHEREAS: The Planning Commission at their January 27, 2020 Meeting approved a Development Review Permit (DRP 41-531) to allow the design, site layout, and the construction of a 9-unit multifamily residential development and a Conditional Use Permit (CUP 38-371) to allow a 50% density bonus of the number of “base” units allowed in the underlying zone, and incorporating an affordable housing unit; and

WHEREAS: Pursuant to Section 20.52.340 of the city’s zoning code, a conditional use permit shall be approved by both the Planning Commission and the City Council for any density bonus greater than 35 percent; and

WHEREAS: The subject property is located at 7919 Wilcox Avenue in an area that is designated by the Cudahy General Plan and by the Cudahy Zoning Map as High Density Residential; and

WHEREAS: The subject property is approximately 16,200 square feet in area, and the HDR zone sets forth the maximum residential density of 2,904 square feet per acre. The base density of the parcel is 6 units, calculated by dividing the parcel area by the zone-assigned density and rounding up to the next whole number ($16,200/2,904 = 5.58$), and the applicant is proposing an additional 3 units using a 50% density bonus; and

WHEREAS: This matter was duly posted and set for a public hearing with the City Council for April 21, 2020 at 6:30pm consistent with the City of Cudahy’s Zoning Ordinance procedures for Conditional Use Permits.

NOW THEREFORE, the City Council of the City of Cudahy hereby resolves:

SECTION 1. The Project has been environmentally reviewed pursuant to the provisions of the California Environmental Quality Act (Public Resources Code Sections 21000, et seq (“CEQA”), the State CEQA Guidelines (California Code of Regulations, Title 14, Sections 15000, et seq), and the City’s Local CEQA Guidelines. In accordance with the provisions of the California Environmental Quality Act (CEQA), an environmental analysis has been completed for this case. As a result of that analysis, it has been determined that this case will not have a significant impact upon the environment and no further environmental documentation will be required, pursuant to Article 19, Section 15332, Class 32, Infill Development Projects, of the California Environmental Quality Act.

SECTION 2. After considering the proposal on the basis for approval or denial of the Conditional Use Permit 38.371 stated in Section 20 of the Cudahy Municipal Code, the City Council finds as follows:

- A. The project's proposed increased density, governed by the terms of the Conditional Use Permit, would provide at least one affordable unit. This is consistent with the General Plan Land Use Element Policy 2.8, which allows for "different densities of development" when a project would supply housing for various income levels. The project is requesting a density bonus as permitted by State and local law and must set aside at least one unit as affordable. This is consistent with the General Plan Housing Element Policy 2.1 regarding supporting housing availability for all economic segments. The project would supply new residential units that exceed the minimum habitable floor area. At least one unit would be characterized as "affordable" to residents with very low incomes, consistent with General Plan Housing Element Policy 2.5. Finally, the project would construct new housing on a parcel in an existing multiple-family neighborhood. It will rehabilitate the property, consistent with General Plan Housing Element Policy 3.5.
- B. The project sets aside no less than the percentage and type of units required to earn a density bonus of 35 percent or more under the state density bonus law. The applicant is required to set aside one unit as affordable, pursuant to California Government Code § 65915 and to Cudahy Municipal Code § 20.52.300 et seq. The present proposal includes one unit for very low-income levels, consistent with the minimum number of required units for a 35% density bonus or more.
- C. The applicant has adequately demonstrated that the project will not generate unmitigated significant noise, traffic, parking, or other impacts detrimental to surrounding properties or the general welfare. The environmental-impact issues cited above are addressed in the EIR that was adopted as part of the General Plan 2040, which show that the project does not present significant environmental impacts that cannot be mitigated by either existing regulations or specific mitigation measures that have been incorporated into the project's Conditions of Approval. Additionally, the project will be subject to measures required by the Los Angeles Unified School District designed to help reduce or eliminate such impacts and are included in the project's conditions of approval.

SECTION 3. Based upon the findings contained in this Resolution and on all other written and oral evidence in the record, the City Council hereby approves Conditional Use Permit 38-371, subject to the conditions of approval set forth below:

1. The applicant, its successors in interest, and assignees, shall indemnify, protect, defend (with legal counsel reasonably acceptable to the City), and hold harmless, the City, and any agency or instrumentality thereof, and its elected and appointed officials, officers, employees, and agents from and against all liabilities, claims, actions, causes of action, proceedings, suits, damages, judgments, liens, levies, and disbursements (collectively, "Claims") arising out of or in any way relating to this project, any discretionary approval granted by the City related to the development of the project, or the environmental review conducted under the California Environmental Quality Act, Public Resources Code section 21000 *et seq.*, ("CEQA") for the project. If the City Attorney is required to enforce any conditions of approval, the applicant shall pay for all costs of enforcement, including attorney's fees.

2. The Applicant shall execute and record with the County Recorder a density bonus housing agreement with the City to ensure the continued affordability of all set-aside affordable units, to the satisfaction of the City Manager and City Attorney. For all set-aside units, the agreement shall specify the household income classification, number, location, size, and construction scheduling and shall require set-aside units in a project and phases of a project to be constructed concurrently with the construction of non-set aside units. The agreement shall run with the land, bind the owner, successors and assigns, and shall include such other provisions as necessary to establish compliance with the requirements of Chapter 20.52.360 of the City's Zoning Code.
3. Subcontractors hired to improve the physical structures of the building shall obtain a contractor's business license from the City Business License Department and submit proof of workers' compensation insurance to the City Building Department, before the issuance of any permits.
4. All conditions shall be binding upon the applicants, their successors and assigns, shall run with the land, shall limit and control the issuance and validity of certificate of occupancy, and shall restrict and limit the construction, location, and use and maintenance of all land and structures within the development.
5. The site shall be kept in a neat manner at all times and any landscaping shall be continuously maintained in a healthy and thriving condition.
6. Any changes in building textures, materials, and colors on the exterior walls are subject to planning approval. A developer is required to submit samples of all exterior materials for approval prior to the issuance of building permits.
7. Construction shall conform to the site plan on file with the Community Development Department and as approved by the Planning Commission.
8. The Developer shall pay into a fund for parkland fees, to be determined at the time of submitting plans into Building and Safety Plan Check, pursuant to the Quimby Act. (Government Code Section §66477).
9. The Developer shall verify in writing that there is sufficient water service for the additional dwelling units proposed. Also, the developer agrees to install any equipment, lines or other necessary improvement to ensure that there will be sufficient water service for the proposed additions.
10. A complete set of plans including the sewer, drainage, grading, and erosion control plans, which accurately depict the location of the proposed structures, driveways, and all other elements of the development, shall be submitted as part of the plan check submittal.
11. The applicant shall comply with all conditions set forth by the Los Angeles County Fire Department for this application in its letter of correspondence and on file with the City Planning Department.
12. Anti-graffiti substances shall be used on both sides of the perimeter walls of the subject property.

13. Applicant shall remove graffiti within 24 hours of application. In the event graffiti is not removed within 24 hours, the applicant grants access and indemnifies the City to enter the property to abate graffiti according to CMC Sections 15.20.150 and 15.20.
14. No motor vehicles (commercial or otherwise) shall be parked on the property except in marked parking spaces.
15. Utility equipment including and not limited to electricity, cable, or telephone equipment must be placed underground. Each unit shall have separate sewer and water lines.
16. Pursuant to the National Pollutant Discharge Elimination System (NPDES) Permit requirements, and City of Cudahy Municipal Code Section 11-2: Storm Water and Urban Runoff Pollution Control all construction projects of less than 1 acre are required to meet a minimum of water quality protection (i.e., Owner's Certification of Compliance with Minimum Requirements Form and/or Wet Weather Control Plan).
17. As part of the plan check submittal, written verification from the local water authority that there is sufficient water service for the additional dwelling units, as well as fire suppression being provided without interruption to residences.
18. A Lighting Plan shall be submitted with construction drawings to Building & Safety for plan check.
19. Landscaping and irrigation plans, which provide for adequate landscaping shall be submitted to the Community Development Department for approval as part of plan check submittal. All types of plants selected, and required watering systems for such landscaping, shall, to the extent possible, conserve water and shall be consistent with any water conservation ordinance enacted by the City.
20. All roof-mounted equipment shall be adequately and decoratively screened and shall not be visible from the street.
21. The locations of air-conditioning condensers shall be shown on the site plan and shall not be visible from the street.
22. A raised curb shall be provided along the borders of the area proposed for parking spaces and open space areas.
23. All vents shall be painted to match the color of the house stucco or wood trim.
24. All building materials and plants selected shall be comparable to the proposed development.
25. The developer shall obtain necessary permits to repair or improve any curb, gutter or sidewalk damaged due to the construction process.
26. The electrical transformer shall be adequately and decoratively screened from view. Dense landscaping shall be used as screening materials. The applicant shall provide the details with the set of building plans to illustrate this requirement.

27. The applicant shall include all general notes on the plans submitted for plan check as required. The floor plans and elevation drawings shall reflect the same information. The developer is required to check said plans for accuracy and make sure plans are drawn to scale and corrections are made as necessary prior to the issuance of permits.
28. The developer shall not deviate from any of the approved plans without prior approval from the Director of Community Development or the Planning Commission.
29. The developer shall submit a complete listing of all subcontractors used for the project. Each subcontractor shall obtain a contractor's business license from the City's Business License Department and submit proof of workers' compensation insurance to the City of Cudahy Building Department, before the issuance of any permits.
30. Contractors hired for the project must guarantee that safe and convenient school pedestrian routes are maintained. This would pertain to the arrival and dismissal times of each school day. Traffic controls (signs) shall be installed as needed to ensure safe routes to school. Construction vehicle trips scheduling shall be sequenced to minimize conflicts with pedestrians, school buses and cars.
31. The applicant shall comply with all conditions set forth by the Los Angeles Unified School District for this application in its letter of correspondence and on file with the City Planning Department.
32. Increased noise levels will be mitigated by the limitation of construction activities to not earlier than 7:00 A.M. and not later than 6:00 P.M. To reduce temporary construction noise contractors hired for the project shall implement BMPs such as providing advance notification of construction to surrounding land uses, ensuring that equipment is properly muffled, placement of noise sources away from residences, implementing noise attenuation measures, and generally conduct construction in compliance with City of Cudahy Municipal Code Article 23: Environmental Performance Standards.
33. An Affidavit shall be recorded with the Los Angeles County Recorder's Office stating that the lot shall be maintained as a single contiguous lot and certified copy shall be filed with the City Clerk of the City of Cudahy.
34. In the event of transfer of ownership of the property involved in this application, the new owner shall be fully informed of the use of said property as set forth by this approval, together with all conditions, which are a part of, said approval.
35. Issuance of Building Permits shall be conditioned upon submission of Covenants, Conditions and Restrictions (CC&Rs) for review and approval by the City Attorney to ensure that: (i) A homeowners association with legal power to maintain the common areas is established, and (ii) the City is made part of the CC&Rs for the purpose of performing common area maintenance if the homeowners association fails to do so and to recoup the City's cost of doing so via an assessment imposed on the unit owners, and (iii) copies of the signed CC&Rs shall be recorded in the Los Angeles County Recorder's Office, and a copy given to the City of Cudahy and to each homeowner of the development. A fee must be paid for city attorney review, which shall be equal to 110 percent of costs reasonably borne for document review.

36. All City Fees, i.e., plan check, building permit fees, school fees, Quimby fees, CC&R review, etc., shall be paid by the applicant prior to the submittal of the plans to the Building and Safety Department”.
37. The applicant shall sign and notarize an Affidavit of Acceptance of Conditions, which acknowledges all of the conditions imposed herein and the applicant's acceptance of this Permit subject to those conditions.
38. The rights granted under DRP No. 41-531 and CUP No. 38-371 may be modified or revoked by the Planning Commission should it be determined that the proposed uses or conditions under which the project is being operated or maintained is detrimental to the public health, welfare or materially harmful to property or improvements in the vicinity, if the property is operated or maintained to constitute a public nuisance or is a contributor to blight, or if the uses on the property are changed from the uses expressly approved herein.
39. The rights granted under DRP No. 41-531 and CUP No. 38-371 shall expire within one (1) year of the date of approval by the Planning Commission unless proper building permits have been obtained or the applicant(s) applies for and is granted an extension of time. No extension of time will be considered unless the application for an extension is filed at least 30 days prior to the expiration. An extension will not be granted if conditions have changed in that the requisite findings for approval can no longer be made.
40. Prior to any occupancy permit being granted, or commencement of the approved use, these conditions shall be completed to the satisfaction of the City.

PASSED, APPROVED, AND ADOPTED by the City Council of the City of Cudahy at its regular meeting on this 21st day of April 2020.

Elizabeth Alcantar
Mayor

ATTEST:

Richard Iglesias
Assistant City Clerk

CERTIFICATION

STATE OF CALIFORNIA)
COUNTY OF LOS ANGELES) SS:
CITY OF CUDAHY)

I, Richard Iglesias, Assistant City Clerk of the City of Cudahy, hereby certify that the foregoing Resolution No. 20-11 was passed and adopted by the City Council of the City of Cudahy, signed by the Mayor and attested by the City Clerk at a regular meeting of said Council held on the 21st day of April 2020, and that said Resolution was adopted by the following vote, to-wit:

AYES:

NOES:

ABSENT:

ABSTAIN:

Richard Iglesias
Assistant City Clerk

DRAFT

ATTACHMENT D

AIR QUALITY/ GREENHOUSE GAS EMISSIONS ANALYSIS

Memorandum

TO: Salvador Lopez, Director of Planning

FROM: Christine Kudija, JD, AICP, MLA
Principal Planner

DATE: January 16, 2020

SUBJECT: **7919 Wilcox Ave, Cudahy: Multiple-family Residential**
Air Quality/GHG Memorandum

1.0 INTRODUCTION

This Memorandum summarizes the results of the pollutant and greenhouse-gas emissions prepared for the proposed project. As shown below, neither construction emissions nor operational emissions exceed the South Coast Air Quality Management District's thresholds for regional or local emissions. Additionally, because the project increases housing density on an existing infill site, and is within ½ mile of a "major transit stop" on Wilcox Avenue, the project is considered compliant with respect to greenhouse gas emissions (GHGs) in local and regional climate-action programs.

The applicant proposes to construct nine new apartments in three 3-story buildings on a 0.37-acre site at 7919 Wilcox Avenue, Cudahy. The total proposed building area is 15,230 square feet, including garages, and the habitable floor area is 11,270.25 square feet. A 2,246-square foot single-family residence would be demolished to accommodate site development.

2.0 REGULATORY SETTING

2.1. Air Quality. The project is located within the South Coast Air Basin. The South Coast Air Quality Management District (SCAQMD) has jurisdiction and regulatory authority within the Air Basin. The SCAQMD is responsible for the region's Air Quality Management Plan (AQMP), which sets forth regulations and various control measures to reduce air pollution and bring the region into attainment (compliance) with federal and state clean air standards. The 2016 AQMP includes control measures for both stationary and mobile sources of air pollutants; the control measures are further codified into Rules or set forth as policies for jurisdictions within the Air Basin. Rules set specific limits for emissions from various stationary sources, including specific types of equipment, industrial processes, paints, solvents, and consumer products. Limits on airborne "fugitive" dust from construction and particulates from diesel engines are also set forth and enforceable.

To measure ongoing AQMP progress, the SCAQMD monitors air quality at 38 locations throughout the Air Basin, and has enforcement authority over a four-county area (Los Angeles, Orange, Riverside and San Bernardino Counties; see the SCAQMD website, <http://www.aqmd.gov/>, for comprehensive information regarding the AQMP and the SCAQMD's overall responsibilities). The South Coast Air Basin remains in non-attainment under both national and California standards for three criteria pollutants, including ozone, particulate

matter and fine particulate matter (PM10 and PM2.5, respectively). Figure AQ-1 below shows the region’s overall attainment status.

Figure AQ - 1

National Ambient Air Quality Standards (NAAQS) and California Ambient Air Quality Standards (CAAQS) Attainment Status for South Coast Air Basin

CRITERIA POLLUTANT	STANDARD	AVERAGING TIME	DESIGNATION ^{a)}	ATTAINMENT DATE ^{b)}
1-Hour Ozone	NAAQS	1979 1-Hour (0.12 ppm)	Nonattainment (Extreme)	2/6/2023 Originally 11/15/2010 (not attained) ^{d)}
	CAAQS	1-Hour (0.09 ppm)	Nonattainment	N/A
8-Hour Ozone^{d)}	NAAQS	1997 8-Hour (0.08 ppm)	Nonattainment (Extreme)	6/15/2024
	NAAQS	2008 8-Hour (0.075 ppm)	Nonattainment (Extreme)	7/20/2032
	NAAQS	2015 8-Hour (0.070 ppm)	Nonattainment (Extreme)	8/3/2038
	CAAQS	8-Hour (0.070 ppm)	Nonattainment	Beyond 2032
CO	NAAQS	1-Hour (35 ppm) 8-Hour (9 ppm)	Attainment (Maintenance)	6/11/2007 (attained)
	CAAQS	1-Hour (20 ppm) 8-Hour (9 ppm)	Attainment	6/11/2007 (attained)
NO₂^{e)}	NAAQS	1-Hour (0.10 ppm)	Unclassifiable/Attainment	N/A (attained)
	NAAQS	Annual (0.053 ppm)	Attainment (Maintenance)	9/22/1998 (attained)
	CAAQS	1-Hour (0.18 ppm) Annual (0.030 ppm)	Attainment	---
SO₂^{f)}	NAAQS	1-Hour (75 ppb)	Designations Pending (expect Uncl./Attainment)	N/A (attained)
	NAAQS	24-Hour (0.14 ppm) Annual (0.03 ppm)	Unclassifiable/Attainment	3/19/1979 (attained)
PM10	NAAQS	1987 24-hour (150 µg/m ³)	Attainment (Maintenance) ^{g)}	7/26/2013 (attained)
	CAAQS	24-hour (50 µg/m ³) Annual (20 µg/m ³)	Nonattainment	N/A
PM2.5^{h)}	NAAQS	2006 24-Hour (35 µg/m ³)	Nonattainment (Serious)	12/31/2019
	NAAQS	1997 Annual (15.0 µg/m ³)	Attainment	8/24/2016
	NAAQS	2012 Annual (12.0 µg/m ³)	Nonattainment (Serious)	12/31/2025
	CAAQS	Annual (12.0 µg/m ³)	Nonattainment	N/A

Figure AQ - 1, Continued

National Ambient Air Quality Standards (NAAQS) and California Ambient Air Quality Standards (CAAQS) Attainment Status for South Coast Air Basin

CRITERIA POLLUTANT	STANDARD	AVERAGING TIME	DESIGNATION ^{a)}	ATTAINMENT DATE ^{b)}
Lead	NAAQS	3-Months Rolling (0.15 µg/m ³)	Nonattainment (Partial) ^{d)}	12/31/2015
Hydrogen Sulfide (H ₂ S)	CAAQS	1-Hour (0.03 ppm/42 µg/m ³)	Attainment	---
Sulfates	CAAQS	24-Hour (25 µg/m ³)	Attainment	---
Vinyl Chloride	CAAQS	24-Hour (0.01 ppm/26 µg/m ³)	Attainment	---

- a) U.S. EPA often only declares Nonattainment areas; everywhere else is listed as Unclassifiable/Attainment or Unclassifiable
- b) A design value below the NAAQS for data through the full year or smog season prior to the attainment date is typically required for attainment demonstration
- c) 1-hour O₃ standard (0.12 ppm) was revoked, effective June 15, 2005 ; however, the Basin has not attained this standard based on 2008-2010 data and is still subject to anti-backsliding requirements
- d) 1997 8-hour O₃ standard (0.08 ppm) was reduced (0.075 ppm), effective May 27, 2008; the revoked 1997 O₃ standard is still subject to anti-backsliding requirements
- e) New NO₂ 1-hour standard, effective August 2, 2010; attainment designations January 20, 2012; annual NO₂ standard retained
- f) The 1971 annual and 24-hour SO₂ standards were revoked, effective August 23, 2010; however, these 1971 standards will remain in effect until one year after U.S. EPA promulgates area designations for the 2010 SO₂ 1-hour standard. Area designations are still pending, with Basin expected to be designated Unclassifiable /Attainment.
- g) Annual PM₁₀ standard was revoked, effective December 18, 2006; 24-hour PM₁₀ NAAQS deadline was 12/31/2006; SCAQMD request for attainment redesignation and PM₁₀ maintenance plan was approved by U.S. EPA on June 26, 2013, effective July 26, 2013.
- h) Attainment deadline for the 2006 24-Hour PM_{2.5} NAAQS (designation effective December 14, 2009) is December 31, 2019 (end of the 10th calendar year after effective date of designations for Serious nonattainment areas). Annual PM_{2.5} standard was revised on January 15, 2013, effective March 18, 2013, from 15 to 12 µg/m³. Designations effective April 15, 2015, so Serious area attainment deadline is December 31, 2025.
- i) Partial Nonattainment designation – Los Angeles County portion of Basin only for near-source monitors. Expect redesignation to attainment based on current monitoring data.

Source: South Coast Air Quality Management District, available at <http://www.aqmd.gov/docs/default-source/clean-air-plans/air-quality-management-plans/naqs-caqs-feb2016.pdf?sfvrsn=14> (accessed January 10, 2020).

2.2 Greenhouse Gas Emissions. “Greenhouse gases” (so called because of their role in trapping heat near the surface of the earth) emitted by human activity are implicated in global climate change, commonly referred to as “global warming.” These greenhouse gases contribute to an increase in the temperature of the earth by allowing incoming short wavelength visible sunlight to penetrate the atmosphere, while restricting outgoing terrestrial long wavelength heat radiation from exiting the atmosphere. The principal greenhouse gases (GHGs) include carbon dioxide (CO₂), methane (CH₄), and nitrous oxide (N₂O). Collectively GHGs are measured as carbon dioxide equivalents (CO₂e).

Fossil-fuel consumption in the transportation sector (on-road motor vehicles, off-highway mobile sources, and aircraft) is the single largest source of GHG emissions, accounting for approximately half of global GHG emissions. Industrial and commercial sources are the second-largest contributors of GHG emissions, constituting about one-fourth of total emissions. According to climate scientists, California and the rest of the developed world must cut emissions by 80 percent from today’s levels to stabilize the amount of CO₂ in the atmosphere and prevent the most severe effects of global climate change.

California has passed several bills and former Governor Jerry Brown signed seven executive orders (EOs) regarding greenhouse gases. GHG Statutes and EOs include Assembly Bill (AB) 32, Senate Bill (SB) 1368, EO S-03-05, EO S-20-06, EO S-01-07, EO S-13-08, EO B-16-12, EO B-18-12, and EO B-30-15. Of these, AB 32, the California Global Warming Solutions Act of 2006, mandates that California’s GHG emissions be reduced to 1990 levels by 2020, and tasks the California Air Resources Board (CARB) with regulating GHG emissions as well as coordinating with other state agencies to implement AB 32’s reduction goals.

EO S-3-05 provides a more long-range goal and requires an 80 percent reduction of GHGs from 1990 levels by 2050. On a per-capita basis, that means reducing annual emissions of 14 MTs of CO₂ equivalent for every person in California down to approximately 10 MTs per person by 2020. Issued in 2015, EO-B-30-15 sets an increasingly-aggressive GHG-emissions target for 2030, 40 percent below 1990 levels. EO-B-30-15 was codified by SB 32 in 2016, which also provided the CARB with additional direction for refining the Climate Change Scoping Plan. That EO set forth five “pillars” for accomplishing GHG reduction, including (1) reducing today’s petroleum use in cars and trucks by up to 50 percent; (2) increasing from one-third to 50 percent our electricity derived from renewable sources; (3) doubling the energy efficiency savings achieved at existing buildings and making heating fuels cleaner; (4) reducing the release of methane, black carbon, and other short-lived climate pollutants; (5) managing farm and rangelands, forests and wetlands so they can store carbon; and (6) periodically updating the state’s climate adaptation strategy, Safeguarding California.

The CARB’s 2017 Climate Change Scoping Plan, in part implements EO B-30-15, and sets forth a “reference scenario” as a baseline for measuring how much GHG emissions can be reduced in several economic sectors. This scenario illustrates the level of GHG emissions generated statewide through 2030 with existing policies and programs, but without any further action to reduce GHGs. This level is estimated to be approximately 400 million metric tons (MMTs) of CO₂e from all sources in 2030. The CARB’s statewide 2030 target level of emissions is approximately 260 MMTs. **The Scoping Plan estimates that the change from 1990 levels in the residential and commercial sectors must be from 44 MMTCO₂e to 38-40 MMTCO₂e by 2030, a four to eight percent reduction.**

Senate Bill 375 was enacted to link land use and transportation in a manner that would reduce vehicle miles traveled (VMT), thereby reducing GHG emissions. Under SB 375, the California Air

Resources Board (CARB) is responsible for establishing GHG emission-reduction targets, and regional Metropolitan Planning Organizations (MPOs) are responsible for preparing and adopting “Sustainable Communities Strategies” that achieve CARB’s targets.

The Gateway Cities Council of Governments (GCCOG) is the local MPO that includes the City of Cudahy, and has recently prepared a regional CAP framework for member cities as part of a sustainable community strategy. The framework contains a comprehensive toolkit for cities’ use to develop their own CAPs and set emissions targets. To date, the City of Cudahy has not set emissions targets or numeric thresholds. However, the CAP framework itself shows various strategies that can help reduce GHG emissions: promoting “green” building; improving efficiency of existing buildings; increasing the use of local clean energy generation; and others.

As part of the statewide effort to increase local clean energy generation, the California Building Code (Title 24) requires all new single-family and low-rise (≤ 3 stories) multiple family residential construction to add a minimum capacity of photovoltaic power generation, effective January 2020. The California Energy Commission’s *2019 Residential Compliance Manual* sets that capacity according to the following formula:¹

$$kW_{PV} \text{ required} = (CFA \times A)/1000 + (NDwell \times B)$$

Where:

- kW_{PV} = kWdc size of the PV system
- CFA = Conditioned Floor Area
- NDwell = Number of dwelling units
- A = Adjustment factor from the CEC Residential Compliance Manual Table 7-1, (A= 0.613 for CEC Climate Zone 9)
- B = Dwelling adjustment factor from Residential Compliance Manual Table 7-1, (B=1.36 for CEC Climate Zone 9)

Note that compliance with GHG-reduction strategies may not reduce an individual project’s impacts below significant levels *unless* an emissions target or threshold, based on substantial evidence, has been adopted by a local agency. In the absence of a target or threshold, quantified GHG emissions may be determined to be significant and unavoidable. Alternatively, if a project demonstrates consistency with either a local CAP or with the CARB Scoping Plan (such as the percent-reduction goals described above), a finding of “less than significant” may be appropriate.

¹ See California Energy Commission, Residential Compliance Manual, p. 7-1 (January 2019), available at <https://www.energy.ca.gov/programs-and-topics/programs/building-energy-efficiency-standards/2019-building-energy-efficiency-0> (accessed January 10, 2020).

4.0 METHODOLOGY

The California Emissions Estimator Model® (CalEEMod) v. 2016.3.2 (Excel-based computer model) was used to estimate the project’s emissions. This computer modeling tool is designed to provide a uniform platform for government agencies, land-use planners, and environmental professionals to quantify potential criteria pollutant and greenhouse gas (GHG) emissions associated with both construction and operations from a variety of land use projects. The model quantifies direct emissions from construction and operation activities (including vehicle use), as well as indirect emissions, such as GHG emissions from energy use, solid waste disposal, vegetation planting and/or removal, and water use. Further, the model identifies mitigation measures to reduce criteria pollutant and GHG emissions along with calculating the benefits achieved from measures chosen by the user. The model incorporates average emissions for specific land uses such as that proposed by the project (apartments) at a buildout density of 12.82 du/acre. For modeling purposes, construction was assumed to begin in August 2020, and the project assumed to be operational by the end of 2021. The model requires that particular dates are entered in order to estimate construction phases; if not specifically known, the model inserts default periods for each phase of construction. Figure AQ-2 below shows the SCAQMD’s regional emissions thresholds for various air pollutants. Note that the SCAQMD sets forth greenhouse gas thresholds only for stationary sources.

Additionally, for projects that propose to develop less than five acres of land, the SCAQMD sets localized thresholds for several pollutants that contribute to human cancers. These thresholds substitute for requirements to conduct detailed Health Risk Assessments for small development projects.

Construction and operational greenhouse gas emissions were estimated using model default values for construction equipment (without mitigation strategies such as lower-emission non-road engines). Mitigation strategies required by the California Building Code were incorporated into the model’s “mitigation” data entry fields to estimate CO₂e emissions during project “operation,” e.g. when new residences are constructed and occupied. These strategies including a minimum level of photovoltaic (solar) electricity-generating capacity and low-flow plumbing fixtures. Moreover, all new residential construction must comply with the California Green Building Standards Code (developed to meet AB 32 GHG-emission goals).

Table GHG-1 shows the estimated GHG emissions for the project, as unmitigated and mitigated by building code requirements. Percent reductions with mitigation are shown for operational emissions. The “unmitigated” emissions would result from a “business-as-usual” strategy of, for example, building a vehicle-dependent, stand-alone multifamily development. In contrast, the “mitigated” emissions show reductions that would be achieved by code compliance.

Figure AQ - 2

SCAQMD Air Quality Significance Thresholds

Mass Daily Thresholds ^a		
Pollutant	Construction ^b	Operation ^c
NOx	100 lbs/day	55 lbs/day
VOC	75 lbs/day	55 lbs/day
PM10	150 lbs/day	150 lbs/day
PM2.5	55 lbs/day	55 lbs/day
SOx	150 lbs/day	150 lbs/day
CO	550 lbs/day	550 lbs/day
Lead	3 lbs/day	3 lbs/day
Toxic Air Contaminants (TACs), Odor, and GHG Thresholds		
TACs (including carcinogens and non-carcinogens)	Maximum Incremental Cancer Risk \geq 10 in 1 million Cancer Burden > 0.5 excess cancer cases (in areas \geq 1 in 1 million) Chronic & Acute Hazard Index \geq 1.0 (project increment)	
Odor	Project creates an odor nuisance pursuant to SCAQMD Rule 402	
GHG	10,000 MT/yr CO ₂ eq for industrial facilities	
Ambient Air Quality Standards for Criteria Pollutants ^d		
NO ₂ 1-hour average annual arithmetic mean	SCAQMD is in attainment; project is significant if it causes or contributes to an exceedance of the following attainment standards: 0.18 ppm (state) 0.03 ppm (state) and 0.0534 ppm (federal)	
PM10 24-hour average annual average	10.4 $\mu\text{g}/\text{m}^3$ (construction) ^e & 2.5 $\mu\text{g}/\text{m}^3$ (operation) 1.0 $\mu\text{g}/\text{m}^3$	
PM2.5 24-hour average	10.4 $\mu\text{g}/\text{m}^3$ (construction) ^e & 2.5 $\mu\text{g}/\text{m}^3$ (operation)	
SO ₂ 1-hour average 24-hour average	0.25 ppm (state) & 0.075 ppm (federal – 99 th percentile) 0.04 ppm (state)	
Sulfate 24-hour average	25 $\mu\text{g}/\text{m}^3$ (state)	
CO 1-hour average 8-hour average	SCAQMD is in attainment; project is significant if it causes or contributes to an exceedance of the following attainment standards: 20 ppm (state) and 35 ppm (federal) 9.0 ppm (state/federal)	
Lead 30-day Average Rolling 3-month average	1.5 $\mu\text{g}/\text{m}^3$ (state) 0.15 $\mu\text{g}/\text{m}^3$ (federal)	

^a Source: SCAQMD CEQA Handbook (SCAQMD, 1993)

^b Construction thresholds apply to both the South Coast Air Basin and Coachella Valley (Salton Sea and Mojave Desert Air Basins).

^c For Coachella Valley, the mass daily thresholds for operation are the same as the construction thresholds.

^d Ambient air quality thresholds for criteria pollutants based on SCAQMD Rule 1303, Table A-2 unless otherwise stated.

^e Ambient air quality threshold based on SCAQMD Rule 403.

KEY: lbs/day = pounds per day ppm = parts per million $\mu\text{g}/\text{m}^3$ = microgram per cubic meter \geq = greater than or equal to
 MT/yr CO₂eq = metric tons per year of CO₂ equivalents $>$ = greater than

Source: South Coast Air Quality Management District, *Air Quality Significance Thresholds*, available at <http://www.aqmd.gov/docs/default-source/ceqa/handbook/scaqmd-air-quality-significance-thresholds.pdf> (accessed January 10, 2020).

Tables AQ-1 and AQ-2 below summarize maximum daily construction and operational emissions for the proposed project, contrasted with SCAQMD thresholds. See Appendix A for full CalEEMod results (annual, winter and summer emissions profiles). Table GHG-1 summarizes greenhouse gas emissions.

Table Abbreviations:

- ROG: Reactive Organic Gases/Volatile Organic Compounds
- NOx: Oxides of Nitrogen
- CO: Carbon Monoxide
- SO2: Sulfur Dioxide
- PM10: Particulate Matter, 10 microns or less
- PM2.5: Fine Particulate Matter, 2.5 microns or less
- Area: Emissions resulting from architectural coatings and 10-year reapplication rates, hearths and woodstoves (none in these projects), consumer products and landscape equipment
- Energy: Emissions resulting from energy generation at power plants attributable to a project
- Mobile: Emissions resulting from projected vehicle trips attributable to a project

**Table AQ - 1
Construction Emissions**

Unmitigated Maximum Daily Construction Emissions						
	ROG (VOC)	NOX	CO	SO2	Total PM10	Total PM2.5
Year	lbs/day					
2020 Winter	0.9439	8.9776	8.1984	0.0156	1.3781	0.8899
2021 Winter	7.6692	6.7717	7.7016	0.0131	0.5561	0.3833
2020 Summer	0.9388	8.9758	8.2233	0.0157	1.3780	0.8899
2021 Summer	7.6688	6.7669	7.7657	0.0133	0.5561	0.3833
Maximum	7.6692	8.9776	8.2233	0.0157	1.3781	0.8899
Threshold	75	100	550	150	150	55
Exceeds Threshold?	NO	NO	NO	NO	NO	NO
Localized Threshold (LST)	N/A	46	231	N/A	4	3
Exceeds Threshold?		NO	NO		NO	NO

**Table AQ - 2
Operational Emissions**

Unmitigated Maximum Daily Operational Emissions						
	ROG (VOC)	NOX	CO	SO2	Total PM10	Total PM2.5
Winter	lbs/day					
Category						
Area	0.1506	8.5900e-003	0.7441	4.0000e-005	4.1000e-003	4.1000e-003
Energy	4.3400e-003	0.0371	0.0158	2.4000e-004	3.0000e-003	3.0000e-003
Mobile	0.1041	0.5190	1.2640	4.4200e-003	0.3755	0.1029
Total	0.2590	0.5647	2.0239	4.7000e-003	0.3826	0.1100
Threshold	55	55	550	150	150	55
Exceeds Threshold?	NO	NO	NO	NO	NO	NO
Summer	lbs/day					
Category						
Area	0.1506	8.5900e-003	0.7441	4.0000e-005	4.1000e-003	4.1000e-003
Energy	4.3400e-003	0.0371	0.0158	2.4000e-004	3.0000e-003	3.0000e-003
Mobile	0.1189	0.5795	1.6148	5.7900e-003	0.4725	0.1294
Total	0.2738	0.6253	2.3748	6.0700e-003	0.4796	0.1365
Threshold	55	55	550	150	150	55
Exceeds Threshold?	NO	NO	NO	NO	NO	NO

**Table GHG-1
Annual GHG Emissions Summary (CO₂e)**

	Phase	Metric Tons (MT) CO₂e/YR		
		Without Mitigation^a	Mitigated^b	Percent Reduction
Totals	Construction - 2020	60.0121	60.0120	0.00
	2021	1.7817	1.7817	0.00
	Operation	113.0837	95.5839	15.48

“Without Mitigation” for CalEEMod purposes means that estimated future project building construction and operational data were entered without adjusting for equipment engine emissions or operational features required in the California Building Code (Title 24). This is essentially the “business as usual” scenario.

“Mitigation” for CalEEMod purposes can mean inherent design features of a project, such as increasing a project’s “walkability,” thus reducing vehicle trips. Since the proposed project increases residential density in an area close to transit, shops, restaurants and services, increasing walkability is already a component of the project, not a necessary mitigation measure. Also included as “mitigation” were other features of future construction that are required by the California Building code, such as minimum levels of solar-energy generation on each residential building, water-conserving plumbing and irrigation systems, and adherence to green building standards.

5.0 Conclusions

As shown by Tables AQ-1 and AQ-2, and further detailed in the CalEEMod results in Appendix A, neither the construction nor the operational phases of the proposed project exceed SCAQMD thresholds. Additionally, Table GHG-1 shows that the project's operational emissions are estimated to result in GHG-emissions reduction from business-as-usual by 15.5%, exceeding CARB's four to eight-percent goals noted above. Accordingly, the project's air quality and greenhouse gas impacts may be considered less-than-significant.

ATTACHMENT E

TRAFFIC ANALYSIS

Memorandum

TO: Sal Lopez, Director of Planning
FROM: Joanne Itagaki, Project Manager *JID*
DATE: January 6, 2020
SUBJECT: City of Cudahy, 7919 Wilcox Avenue, Trip Generation Analysis

It is my understanding that a 9-unit multifamily residential development (apartment complex) is proposed to be built at 7919 Wilcox Avenue where 1 single-family detached home will be demolished. Concerns have been expressed that there is a need for a Traffic Impact Analysis (TIA) to fully determine the traffic impacts of the proposed development.

Cudahy, like many cities in Los Angeles County, looks to guidelines provided by Metro's Congestion Management Program (CMP), Appendix D in determining when a TIA should be conducted. The CMP indicates that a proposed project adding 50 or more peak hour trips (both directions) in either the AM or PM peak period should conduct a TIA.

The County of Los Angeles, Public Works also provides guidelines regarding TIA. The County threshold is a proposed project that adds 500 or more trips per day.

Table 1 provides the trip generation analysis of the proposed 9-unit apartment complex. This table also accounts for the demolition of the 1 existing single-family home by removing/subtracting those trips. As identified in **Table 1**, the net trips from the project site include: 56 daily trips (28 in/28 out); 3 AM peak trips (1 in/3 out); and, 4 PM peak trips (3 in/1 out)*. The net trips fall below the thresholds of Metro and the County. Therefore, a traffic impact analysis would not be required of the proposed project based on these thresholds.

Should you have any questions, please contact me.

* - Trip totals are rounded to whole numbers. Therefore, totals may not appear to be mathematically correct.

Attachments

- Table 1 – Trip Generation Analysis

City of Cudahy
Table 1
 7919 Wilcox Avenue
 Trip Generation Analysis

10th Edition ITE Land Use Codes

Code 220 - Multifamily Housing (Low Rise)

This Code used for the 9 apartment units as this was the only multifamily use Code used in the City's 2017 General Plan Traffic Impact Analysis.

Code 210 - Single-Family Detached Housing

This Code used for the existing single-family home to be removed/demolished.

		Daily				
(Rates per # of Dwelling Units)	Dwelling Units	Rate	In/Out %	In Trips	Out Trips	Total Trips
Proposed 9 apartment units	9	7.32	50/50	33	33	66
Existing 1 unit single-family home to be removed.	1	9.44	50/50	-5	-5	-9
Net Daily Trips				28	28	56

		AM Peak of Street				
(Rates per # of Dwelling Units)	Dwelling Units	Rate	In/Out %	In Trips	Out Trips	Total Trips
Proposed 9 apartment units	9	0.46	23/77	1	3	4
Existing 1 unit single-family home to be removed.	1	0.74	25/75	0	-1	-1
Net AM Peak Trips				1	3	3

		PM Peak of Street				
(Rates per # of Dwelling Units)	Dwelling Units	Rate	In/Out %	In Trips	Out Trips	Total Trips
Proposed 9 apartment units	9	0.56	63/37	3	2	5
Existing 1 unit single-family home to be removed.	1	0.99	63/37	-1	0	-1
Net AM Peak Trips				3	1	4

Note: Trip totals are rounded to whole numbers. Therefore, totals may not appear to be mathematically correct.



Item Number 12A

STAFF REPORT

Date: April 21, 2020
To: Honorable Mayor/Chair and City Council/Successor Agency Members
From: Santor Nishizaki, Acting City Manager
By: City Attorney's Office
Subject: **Consideration and Adoption of an Urgency Ordinance Enacting a Temporary Moratorium on Evictions for Residential and Non-Essential Commercial Tenants**

RECOMMENDATION

The City Council is recommended to adopt an Urgency Ordinance (Attachment A) enacting a temporary moratorium on evictions due to the nonpayment of rent for residential and non-essential commercial tenants where failure to pay rent results from income loss resulting from the novel Coronavirus (COVID-19).

BACKGROUND/JUSTIFICATION OF RECOMMENDED ACTION:

Since Coronavirus was first reported in China in December 2019, it has quickly spread throughout the world to over 120 countries. As of March 28, 2020, over 622,000 cases of the virus have been reported worldwide with over 28,000 deaths. After the United States, the countries with the greatest number of cases are Italy, China, and Spain. Coronavirus can take up to 14 days to show symptoms, is highly contagious (even before showing symptoms), and has no known vaccine. Extraordinary measures have been taken to contain the virus, including quarantining multiple provinces of China and the entire country of Italy. On March 11, 2020, the World Health Organization ("WHO") declared the virus outbreak a pandemic.

The first confirmed case of Coronavirus in the United States was made on January 21, 2020. Since then, there has been increased concern of the virus spreading across the Country. As of March 28, 2020, there have been a total of 105,778 confirmed cases of the virus with 1,731 deaths. The most affected areas to date include the greater Seattle area, New York City, and

the San Francisco Bay area.

On March 4, 2020, shortly after the State's first death was reported, Governor Gavin Newsom declared a State of Emergency for the entire state, a copy of his declaration is attached as Exhibit A. On March 13, 2020, President Trump declared a National State of Emergency in response to the continued spread of the disease. On March 16, 2020 the County of Los Angeles issued an order prohibiting group events and gatherings, requiring social distancing measures, ordered the closure of all gyms and bars, and requiring all restaurants to provide take out or delivery services only, a copy of which is attached as Exhibit B. On March 28, 2020, Governor Newsom issued Executive Order N-37-20 which prevents evictions for a period of 60 days of "a tenant from a residence or dwelling unit for nonpayment of rent" who satisfies requirements set forth in said order, a copy of which is attached as Exhibit C.

The potential for the virus to rapidly spread has caused government officials and private businesses to respond at near unprecedented levels, resulting in closure of schools, non-essential businesses, cancellation of all sporting events, all with the hopes to contain the virus. The actions taken to contain the virus have resulted in the unemployment of many residents of the City. Increasing unemployment rates results in residents being unable to pay their rent, which would lead to an increase in eviction and homeless rates within the City.

CONCLUSION

Accordingly, it is recommended that the City Council approve the attached Ordinance.

FISCAL IMPACT

There is currently no fiscal impact on the City's budget.

ATTACHMENTS

- A. Ordinance No. 710
- B. Exhibit "A"
- C. Exhibit "B"
- D. Exhibit "C"

URGENCY ORDINANCE NO. 710**AN UNCODIFIED URGENCY ORDINANCE OF THE CITY COUNCIL OF THE CITY OF CUDAHY, CALIFORNIA ENACTING A TEMPORARY MORATORIUM ON EVICTIONS DUE TO THE NONPAYMENT OF RENT FOR RESIDENTIAL AND NON-ESSENTIAL COMMERCIAL TENANTS WHERE THE FAILURE TO PAY RENT RESULTS FROM INCOME LOSS RESULTING FROM THE NOVEL CORONAVIRUS (COVID-19)**

WHEREAS, in late December 2019, several cases of unusual pneumonia began to emerge in the Hubei province of China. On January 7, 2020, a novel coronavirus now known as COVID-19 was identified as the likely source of the illness; and

WHEREAS, on January 30, 2020, the World Health Organization (“WHO”) declared COVID-19 a Public Health Emergency of International Concern. On January 31, 2020, the United States Secretary of Health and Human Services declared a Public Health Emergency; and

WHEREAS, on March 4, 2020, California Governor Gavin Newsom declared a State of Emergency to make additional resources available, formalize emergency actions already underway across multiple state agencies and departments, and help the State prepare for a broader spread of COVID-19; and

WHEREAS, on March 11, 2020, WHO publicly characterized COVID-19 as a pandemic; and

WHEREAS, on March 16, 2020, Governor Newsom issued Executive Order N-28-20 which suspends “[a]ny provision of state law that would preempt or otherwise restrict a local government’s exercise of its police power to impose substantive limitations on residential or commercial evictions ... including, but not limited to, any such provision of Civil Code Sections 1940 et seq.” to the extent such provisions would otherwise restrict such exercise; and

WHEREAS, on March 16, 2020, the County of Los Angeles Department of Public Health ordered the closure of all gyms, bars, and ordered all restaurants to close their sit-in areas and offer take-out or delivery services only; and

WHEREAS, on March 19, 2020, the County of Los Angeles Department of Public Health issued a Mandatory Safer at Home Order, ordering the closure of all non-essential businesses until April 19, 2020; and

WHEREAS, on March 27, 2020, Governor Newsom issued Executive Order N-37-20 (“Executive Order N-37-20”) which prevents evictions for a period of 60 days of “a tenant from a residence or dwelling unit for nonpayment of rent” who satisfies requirements set forth in said order; and

WHEREAS, as of March 30, 2020, there have been 6,242 cases identified in the

State of California of COVID-19, resulting in 133 deaths; and

WHEREAS, the COVID-19 pandemic has resulted in the closure of many businesses, which is expected to lead to hourly cutbacks and has already resulted in employee terminations; and

WHEREAS, this Urgency Ordinance enacts a temporary moratorium intended to promote stability and fairness within the residential and commercial rental market in the City of Cudahy (the "City") during the COVID-19 pandemic outbreak, and to prevent avoidable homelessness thereby serving the public peace, health, safety, and public welfare and to enable tenants in the City whose income and ability to work is affected due to COVID-19 to remain in their homes; and

WHEREAS, displacement through eviction destabilizes the living situation of tenants and impacts the health of the City's residents by uprooting children from schools, disrupting the social ties and networks that are integral to citizens' welfare and the stability of communities within the City; and

WHEREAS, displacement through eviction creates undue hardship for tenants through additional relocation costs, stress, and anxiety, and the threat of homelessness due to the lack of alternative housing; and

WHEREAS, during the COVID-19 pandemic outbreak, affected tenants who have lost income due to the impact on the economy or their employment, may be at risk of homelessness if they are evicted for non-payment as they will have little or no income and thus be unable to secure other housing if evicted; and

WHEREAS, Government Code Sections 36934 and 36937(b) authorize the City to adopt an Urgency Ordinance for the immediate preservation of the public peace, health and safety, provided that such Urgency Ordinance is passed by a four-fifths vote of the City Council.

NOW, THEREFORE, THE CITY COUNCIL OF THE CITY OF CUDAHY, CALIFORNIA DOES HEREBY ORDAIN AS FOLLOWS:

SECTION 1. The recitals above are true and correct and incorporated herein by reference.

SECTION 2. Title. This Urgency Ordinance shall be known as the "COVID-19 Eviction Moratorium Ordinance."

SECTION 3. Urgency Findings. The purpose of this Urgency Ordinance is to promote housing stability during the COVID-19 pandemic and to prevent avoidable homelessness. This Urgency Ordinance is necessary for the immediate preservation of the public peace, health, and safety because the COVID-19 pandemic has the potential of destabilizing the residential and commercial rental market for all of the reasons described herein. This Urgency Ordinance is intended to enable tenants in the City, whose employment and income have been affected by the COVID-19 pandemic, to be temporarily exempt from eviction for non-payment of rent and to reduce the risk that these events will lead to, such as anxiety, stress, and potential homelessness for the affected City residents and their communities, thereby serving the public peace, health, safety,

and public welfare. The temporary moratorium on evictions for non-payment imposed by this Urgency Ordinance is created pursuant to the City's general police powers to protect the health, safety, and welfare of its residents and exists in addition to any rights and obligations under state and federal law.

SECTION 4. Definitions

- A. "Affected Tenant" means a Tenant who satisfies one or more of the criteria in paragraph A of Section 8, of this Urgency Ordinance below.
- B. "Health Department" means the County of Los Angeles Department of Public Health.
- C. "Landlord" means an owner, lessor, or sublessor who receives or is entitled to receive rent for the use and occupancy of any Rental Unit, Mobilehome or Mobilehome lot, and the agent, representative, or successor of any of the foregoing.
- D. "Mobilehome" means a structure transportable in one or more sections, designed and equipped to contain no more than one dwelling unit, to be used with or without a foundation system.
- E. "Mobilehome Park" means any area or tract of land where two or more mobilehome lots are rented or leased, or held out for rent or lease, to accommodate mobilehomes used for human habitation for permanent, as opposed to transient, occupancy.
- F. "Mobilehome Owner" means a person who owns a Mobilehome and rents or leases the Mobilehome Park lot on which the Mobilehome is located.
- G. "Mobilehome Resident" means a person who rents a mobilehome from a Mobilehome Owner.
- H. "Notice of Termination" shall mean the notice informing a Tenant Household or Mobilehome Resident of the termination of its tenancy in accordance with California Civil Code Section 1946.1 and California Code of Civil Procedure Section 1161, as amended.
- I. "Rental Unit" means: (i) a Mobilehome, building, structure or the part of a structure that is used as a home, residence, or sleeping structure by one person who maintains a household or by two or more persons who maintain a common household; (ii) a rented lot within a Mobilehome Park where a Mobilehome Owner's Mobilehome coach is located; or (iii) a building, structure or part of a structure that is used for a legally permitted and duly licensed business or other non-residential service or activity (e.g., commercial, industrial, professional office, entertainment, recreational and/or retail uses etc.)
- J. "Tenant" means a residential or commercial tenant, subtenant, lessee, sublessee, or any other person entitled by written or oral rental agreement, or by sufferance, to use or occupy a Rental Unit. The term "Tenant" is inclusive of the defined terms "Tenant Household", "Mobilehome Resident" and

- K. "Tenant Household" means one or more Tenant(s) who occupy any individual Rental Unit, including each dependent of any Tenant whose primary residence is the Rental Unit.

SECTION 5. Application. This Urgency Ordinance applies to Affected Tenants in any Rental Unit and Landlords of Affected Tenants.

SECTION 6. Moratorium on Eviction and Termination of Tenancies for Affected Tenants.

- A. For the period commencing on the effective date of this Urgency Ordinance and ending (30) calendar days following the expiration date of Executive Order N-37-20 or any extension thereto, a Landlord may not terminate the tenancy of a Tenant who qualifies as an Affected Tenant for non-payment of rent. During the term of the moratorium established under this Urgency Ordinance, a Landlord shall not serve a notice pursuant to California Code of Civil Procedure Sections 1161 or 1162, file or prosecute an unlawful detainer action based on a three-day pay or quit notice, or otherwise endeavor to evict an Affected Tenant for nonpayment of rent.
- B. The moratorium established under this Urgency Ordinance is intended to have greater scope and longer duration than the moratorium established under Executive Order N-37-20.

SECTION 7. Just Cause Termination.

- A. The provisions of Section 8 of this Urgency Ordinance notwithstanding, a Landlord, subject to compliance with the requirements of this Urgency Ordinance may terminate the tenancy of a Tenant who otherwise qualifies as an Affected Tenant if a Landlord can show any of the following circumstances apply thereby rendering the termination a "Just Cause Termination":
1. Nuisance Behavior. The Affected Tenant, after written notice to cease, continues to be so disorderly or to cause such a nuisance as to destroy the peace, quiet, comfort, or safety of the Landlord or other Tenants of the structure or rental complex containing the Rental Unit. Such nuisance or disorderly conduct includes violations of state and federal criminal law that destroy the peace, quiet, comfort, or safety of the Landlord or other Tenants of the structure or rental complex containing the Rental Unit, and may be further defined in the regulations adopted by the City, including but not limited to regulations established by ordinance or resolution.
 2. Refusing Access to the Unit. The Affected Tenant, after written notice to cease and a reasonable time to cure, continues to refuse the Landlord reasonable access to the Rental Unit, so long as the Landlord is not abusing the right of access under California Civil Code Section 1954, as amended.
 3. Unapproved Holdover Subtenant. The Affected Tenant holding over at the end of the term of the oral or written rental agreement is a subtenant who

was not approved by the Landlord.

4. Ellis Act Removal. The Landlord seeks in good faith to recover possession of the Rental Unit to remove the building in which the Rental Unit is located permanently from the residential or commercial rental market under the Ellis Act and, having complied in full with the Ellis Act and any related ordinance of the City, including the provision of relocation assistance as may be required by applicable state law.
5. Owner Move-In. With respect to residential tenancies, the Landlord seeks in good faith, honest intent, and without ulterior motive to recover possession for: a) the Landlord's own use and occupancy as the Landlord's principal residence for a period of at least thirty-six (36) consecutive months commencing within three (3) months of vacancy; or (b) the principal residence of the Landlord's spouse, domestic partner, parent(s), child or children, brother(s), or sister(s) (each an "authorized family member") for a period of at least thirty-six (36) consecutive months and commencing within three (3) months of vacancy, so long as the Rental Unit for the Landlord's authorized family member is located in the same building as the Landlord's principal residence and no other Rental Unit in the building is vacant. It shall be a rebuttable presumption that the Landlord has acted in bad faith if the Landlord or the Landlord's qualified relative, for whom the Tenant was evicted, does not move into the Rental Unit within three (3) months from the date of the Tenant's surrender of possession of the premises or occupy said unit as his/her principal residence for a period of at least thirty-six (36) consecutive months. The Landlord shall have provided relocation assistance as may be required by the Cudahy Municipal Code or applicable state law.
6. Order to Vacate. The Landlord seeks in good faith to recover possession of the Rental Unit in order to comply with a court or governmental agency's order to vacate, order to comply, order to abate, or any other City enforcement action or order that necessitates the vacating of the building in which the Rental Unit is located as a result of a violation of the Cudahy Municipal Code or any other provision of law, and provides a notice of the right to reoccupy. The Landlord shall have provided relocation assistance as may be required by the Cudahy Municipal Code or applicable state law.
7. Vacation of Unpermitted Rental Unit. The Landlord seeks in good faith to recover possession of an unpermitted Rental Unit in order to end the unpermitted use. The Landlord shall have provided relocation assistance as may be required by the Cudahy Municipal Code or applicable state law.
8. Criminal Activity.
 - a. The Tenant Household, after receiving a written notice to cure (which notice shall include the return provisions listed in subsection d, below) by removing the Violating Tenant (as defined below) from the household, and, where necessary, amending the lease to remove the Violating Tenant's name, fails to do so within a reasonable time, by one of the following methods as further described in the regulations:

- i. Filing a restraining order or providing evidence to the Landlord of similar steps being taken to remove the Violating Tenant from the household.
 - ii. Removing the Violating Tenant from the household and providing written notice to the Landlord that the Violating Tenant has been removed.
- b. For purposes of this subsection 8, a "Violating Tenant" shall mean an adult Tenant that is indicted by a grand jury or held to answer pursuant to Penal Code Section 872, as amended, for a serious felony as defined by Penal Code Section 1192.7(c), as amended, or a violent felony as defined by Penal Code Section 667.5(c), as amended, which occurred during the tenancy and within 1,000 feet of the premises on which the Rental Unit is located.
 - c. The past criminal history of a Tenant shall not be a factor in determining whether the Tenant is a Violating Tenant.
 - d. If a Violating Tenant, as defined above, is acquitted from the charges or the charges are dismissed or reduced, he or she may return to the Rental Unit as a Tenant, so long as: 1) the Tenant Household still resides in the Rental Unit; and 2) the Tenant Household consents to the Violating Tenant's return.

B. Relocation Assistance and Deposits.

1. Nothing in this ordinance shall operate to relieve a Landlord to pay relocation assistance to Affected Tenants where required by applicable state law.
2. Refund of Security Deposit. A Landlord shall refund to the Tenant Household any security deposit paid by the Tenant Household, provided however, that the Landlord may withhold any properly itemized deductions from the security deposit pursuant to California Civil Code Section 1950.5, as amended.

SECTION 8. Affirmative Defense to Eviction; Penalties and Remedies.

- A. Affirmative Defense. Each Landlord that seeks to terminate a tenancy of an Affected Tenant must comply with this Urgency Ordinance. Non-compliance with any applicable component of this Urgency Ordinance shall constitute an affirmative defense for an Affected Tenant against any unlawful detainer action under California Code of Civil Procedure Section 1161, as amended. To assert this defense and to establish Affected Tenant status, a Tenant shall have first notified the Landlord in writing before rent is due, or within a reasonable period of time afterwards not to exceed thirty (30) calendar days, that the Tenant needs to delay all or some payment of rent attributable to an inability to pay the full amount due to reasons related to the novel coronavirus (COVID-19)

pandemic, including but not limited to the following:

1. The Tenant was unable to work because the Affected Tenant was sick with COVID-19 and hospitalized or otherwise required to stay at home and self-quarantine by written order of the Health Department, or the Affected Tenant was caring for a household or family member who was/is sick with COVID-19; or
 2. The Tenant experienced a lay-off, work furlough, reduction in work hours or income reduction resulting from the COVID-19 pandemic and/or related emergency responses of governmental entities, including orders and/or declarations of the Governor of the State of California and the Health Department; or
 3. The Tenant needed to miss work to care for a minor child whose school was closed in response to the COVID-19 pandemic and the Tenant was either ineligible to receive paid leave; unable to make use of accrued but unused paid vacation time or exhausted all such leave or vacation time before the minor's school was re-opened; or
 4. For commercial Tenants, the Tenant: (i) is commercial business entity or the principal owner or co-owner of a commercial business entity whose name appears on the lease for the Rental Unit occupied by the business entity; (ii) is not a corporation, limited liability company or limited partnership whose business headquarters are located outside of the City or who are otherwise incorporated outside of the State of California; and (iii) is a "Non-Essential Business" within the meaning of the Safer at Home Order for the Control of COVID-19 and was required to cease all commercial operations while said order was in effect. For purposes of this Urgency Ordinance the term "Safer at Home Order for the Control of COVID-19" means that certain order of the same name that was first issued by the Health Department on March 19, 2020 and later revised on March 21, 2020 and all subsequent revisions to the same as may later be issued by the Health Department.
- B. Along with the notification referenced under paragraph A of this section, above, the Affected Tenant must also include true and correct copies of verifiable documentation that reasonably corroborate any or all of the permitted reasons for the non-payment of rent under paragraph A of this section, above. The following documentation shall create a rebuttable presumption that the Affected Tenant has satisfied one or more of the permitted reasons for non-payment of rent set forth under paragraph A of this section, above, but are not necessarily the exclusive form of documentation corroborating such reasons:
1. A written notice or like documentation from the Affected Tenant's employer citing COVID-19 as a reason for reduced work hours, work furlough, or termination; or
 2. Employer paycheck stubs, payroll checks, bank statements, or medical bills or signed letters or statements from the Affected Tenant's employer or

supervisor explaining the Affected Tenant's changed financial circumstances; or

3. Notification from a school declaring a school closure related to COVID-19; or
 4. For an Affected Tenant that is a commercial business, a copy of any governmental order identifying the Affected Tenant as a Non-Essential Business as defined by Health Department order; any notice from a governmental entity ordering the commercial business to close and/or cease operations and/or any governmental license or permit identifying the business' headquarters as being located within the City.
- C. Obligation of Affected Tenant to pay unpaid rent. Nothing in this Urgency Ordinance shall relieve an Affected Tenant of liability for any unpaid rent following the expiration of the moratorium established under this Urgency Ordinance. The foregoing notwithstanding and except as otherwise agreed to in writing by the Affected Tenant and the Landlord, the Affected Tenant shall be given a period of one hundred and twenty (120) calendar days to pay all unpaid back-rent. During the 120-day period, the protections against eviction found in this Urgency Ordinance shall apply for such Affected Tenants and provided the Affected Tenant pays all rent due by this deadline.

D. Civil Remedies

1. Any Landlord that fail(s) to comply with this Urgency Ordinance may be subject to civil proceedings for displacement of Affected Tenant(s) initiated by the City or the Affected Tenant Household for actual and exemplary damages.
2. Whoever is found to have violated this Urgency Ordinance shall be subject to appropriate injunctive relief and shall be liable for damages, costs and reasonable attorneys' fees.
3. Treble damages shall be awarded for a Landlord's willful failure to comply with the obligations established under this Urgency Ordinance.
4. Nothing herein shall be deemed to interfere with the right of a Landlord to file an action against a Tenant or non-Tenant third party for the damage done to said Landlord's property. Nothing herein is intended to limit the damages recoverable by any party through a private action.

SECTION 9. Environmental. This Urgency Ordinance is exempt from the requirements of the California Environmental Quality Act ("CEQA") pursuant to State CEQA Guidelines, as it is not a "project" and has no potential to result in a direct or reasonably foreseeable indirect physical change to the environment. (Cal. Code Regs., tit.14, § 15378, subd. (a).) Further, this Urgency Ordinance is exempt from CEQA as there is no possibility that it or its implementation would have a significant negative effect on the environment. (Cal. Code Regs., tit.14, § 15061, subd. (b)(3).)

SECTION 10. Inconsistent Provisions. Any provision of the Cudahy Municipal Code or appendices thereto inconsistent with the provisions of this Urgency Ordinance, to the extent of such inconsistencies and no further, is hereby repealed or modified to the extent necessary to implement the provisions of this Urgency Ordinance.

SECTION 11. Severability. If any section, subsection, subdivision, paragraph, sentence, clause or phrase of this Urgency Ordinance, or any part thereof, is for any reason held to be invalid or unconstitutional by a decision of any court of competent jurisdiction, such decision shall not affect the validity of the remaining portions of this Urgency Ordinance or any part thereof. The City Council hereby declares that it would have passed each section, subsection, subdivision, paragraph, sentence, clause or phrase thereof, irrespective of the fact that any one or more section, subsection, subdivision, paragraph, sentence, clause or phrase would be subsequently declared invalid or unconstitutional.

SECTION 12. Construction. The City Council intends this Urgency Ordinance to supplement, not to duplicate or contradict, applicable state and federal law and this Urgency Ordinance shall be construed in light of that intent. To the extent the provisions of the Cudahy Municipal Code as amended by this Urgency Ordinance are substantially the same as the provisions of that Code as it read prior to the adoption of this Urgency Ordinance, those amended provisions shall be construed as continuations of the earlier provisions and not as new enactments.

SECTION 13. Publication and Effective Date. This Urgency Ordinance is enacted pursuant to the authority conferred upon the City Council by Government Code Sections 36934 and 36937 and shall be in full force and effect upon its adoption by a four-fifths (4/5) vote of the City Council. The City Clerk shall cause this Urgency Ordinance to be published once in a newspaper of general circulation within fifteen (15) days after its adoption.

PASSED, APPROVED AND ADOPTED by the City Council of the City of Cudahy at the regular meeting of this ___ day of _____, 2020.

Elizabeth Alcantar
Mayor of the City of Cudahy

ATTEST:

Richard Iglesias
City Clerk of the City of Cudahy

ERRATA DRAFT: 03/30/2020

STATE OF CALIFORNIA)
COUNTY OF LOS ANGELES)
CITY OF CUDAHY) SS:

I, Richard Iglesias, City Clerk of the City of Cudahy, hereby certify that the foregoing Urgency Ordinance No.710 was passed and adopted by the City Council of the City of Cudahy, signed by the Mayor and attested by the City Clerk at a regular meeting of said Council held on the ___ day of _____, 2020 and that said Urgency Ordinance was adopted by the following vote, to-wit:

AYES:

NOES:

ABSTAIN:

ABSENT:

Richard Iglesias
City Clerk of the City of Cudahy

EXHIBIT A

**EXECUTIVE DEPARTMENT
STATE OF CALIFORNIA**

PROCLAMATION OF A STATE OF EMERGENCY

WHEREAS in December 2019, an outbreak of respiratory illness due to a novel coronavirus (a disease now known as COVID-19), was first identified in Wuhan City, Hubei Province, China, and has spread outside of China, impacting more than 75 countries, including the United States; and

WHEREAS the State of California has been working in close collaboration with the national Centers for Disease Control and Prevention (CDC), with the United States Health and Human Services Agency, and with local health departments since December 2019 to monitor and plan for the potential spread of COVID-19 to the United States; and

WHEREAS on January 23, 2020, the CDC activated its Emergency Response System to provide ongoing support for the response to COVID-19 across the country; and

WHEREAS on January 24, 2020, the California Department of Public Health activated its Medical and Health Coordination Center and on March 2, 2020, the Office of Emergency Services activated the State Operations Center to support and guide state and local actions to preserve public health; and

WHEREAS the California Department of Public Health has been in regular communication with hospitals, clinics and other health providers and has provided guidance to health facilities and providers regarding COVID-19; and

WHEREAS as of March 4, 2020, across the globe, there are more than 94,000 confirmed cases of COVID-19, tragically resulting in more than 3,000 deaths worldwide; and

WHEREAS as of March 4, 2020, there are 129 confirmed cases of COVID-19 in the United States, including 53 in California, and more than 9,400 Californians across 49 counties are in home monitoring based on possible travel-based exposure to the virus, and officials expect the number of cases in California, the United States, and worldwide to increase; and

WHEREAS for more than a decade California has had a robust pandemic influenza plan, supported local governments in the development of local plans, and required that state and local plans be regularly updated and exercised; and

WHEREAS California has a strong federal, state and local public health and health care delivery system that has effectively responded to prior events including the H1N1 influenza virus in 2009, and most recently Ebola; and

WHEREAS experts anticipate that while a high percentage of individuals affected by COVID-19 will experience mild flu-like symptoms, some will have more serious symptoms and require hospitalization, particularly individuals who are elderly or already have underlying chronic health conditions; and

WHEREAS it is imperative to prepare for and respond to suspected or confirmed COVID-19 cases in California, to implement measures to mitigate the spread of COVID-19, and to prepare to respond to an increasing number of individuals requiring medical care and hospitalization; and

WHEREAS if COVID-19 spreads in California at a rate comparable to the rate of spread in other countries, the number of persons requiring medical care may exceed locally available resources, and controlling outbreaks minimizes the risk to the public, maintains the health and safety of the people of California, and limits the spread of infection in our communities and within the healthcare delivery system; and

WHEREAS personal protective equipment (PPE) is not necessary for use by the general population but appropriate PPE is one of the most effective ways to preserve and protect California's healthcare workforce at this critical time and to prevent the spread of COVID-19 broadly; and

WHEREAS state and local health departments must use all available preventative measures to combat the spread of COVID-19, which will require access to services, personnel, equipment, facilities, and other resources, potentially including resources beyond those currently available, to prepare for and respond to any potential cases and the spread of the virus; and

WHEREAS I find that conditions of Government Code section 8558(b), relating to the declaration of a State of Emergency, have been met; and

WHEREAS I find that the conditions caused by COVID-19 are likely to require the combined forces of a mutual aid region or regions to appropriately respond; and

WHEREAS under the provisions of Government Code section 8625(c), I find that local authority is inadequate to cope with the threat posed by COVID-19; and

WHEREAS under the provisions of Government Code section 8571, I find that strict compliance with various statutes and regulations specified in this order would prevent, hinder, or delay appropriate actions to prevent and mitigate the effects of the COVID-19.

NOW, THEREFORE, I, GAVIN NEWSOM, Governor of the State of California, in accordance with the authority vested in me by the State Constitution and statutes, including the California Emergency Services Act, and in particular, Government Code section 8625, **HEREBY PROCLAIM A STATE OF EMERGENCY** to exist in California.

IT IS HEREBY ORDERED THAT:

1. In preparing for and responding to COVID-19, all agencies of the state government use and employ state personnel, equipment, and facilities or perform any and all activities consistent with the direction of the Office of Emergency Services and the State Emergency Plan, as well as the California Department of Public Health and the Emergency Medical Services Authority. Also, all residents are to heed the advice of emergency officials with regard to this emergency in order to protect their safety.
2. As necessary to assist local governments and for the protection of public health, state agencies shall enter into contracts to arrange for the procurement of materials, goods, and services needed to assist in preparing for, containing, responding to, mitigating the effects of, and recovering from the spread of COVID-19. Applicable provisions of the Government Code and the Public Contract Code, including but not limited to travel, advertising, and competitive bidding requirements, are suspended to the extent necessary to address the effects of COVID-19.
3. Any out-of-state personnel, including, but not limited to, medical personnel, entering California to assist in preparing for, responding to, mitigating the effects of, and recovering from COVID-19 shall be permitted to provide services in the same manner as prescribed in Government Code section 179.5, with respect to licensing and certification. Permission for any such individual rendering service is subject to the approval of the Director of the Emergency Medical Services Authority for medical personnel and the Director of the Office of Emergency Services for non-medical personnel and shall be in effect for a period of time not to exceed the duration of this emergency.
4. The time limitation set forth in Penal Code section 396, subdivision (b), prohibiting price gouging in time of emergency is hereby waived as it relates to emergency supplies and medical supplies. These price gouging protections shall be in effect through September 4, 2020.
5. Any state-owned properties that the Office of Emergency Services determines are suitable for use to assist in preparing for, responding to, mitigating the effects of, or recovering from COVID-19 shall be made available to the Office of Emergency Services for this purpose, notwithstanding any state or local law that would restrict, delay, or otherwise inhibit such use.
6. Any fairgrounds that the Office of Emergency Services determines are suitable to assist in preparing for, responding to, mitigating the effects of, or recovering from COVID-19 shall be made available to the Office of Emergency Services pursuant to the Emergency Services Act, Government Code section 8589. The Office of Emergency Services shall notify the fairgrounds of the intended use and can immediately use the fairgrounds without the fairground board of directors' approval, and

notwithstanding any state or local law that would restrict, delay, or otherwise inhibit such use.

7. The 30-day time period in Health and Safety Code section 101080, within which a local governing authority must renew a local health emergency, is hereby waived for the duration of this statewide emergency. Any such local health emergency will remain in effect until each local governing authority terminates its respective local health emergency.
8. The 60-day time period in Government Code section 8630, within which local government authorities must renew a local emergency, is hereby waived for the duration of this statewide emergency. Any local emergency proclaimed will remain in effect until each local governing authority terminates its respective local emergency.
9. The Office of Emergency Services shall provide assistance to local governments that have demonstrated extraordinary or disproportionate impacts from COVID-19, if appropriate and necessary, under the authority of the California Disaster Assistance Act, Government Code section 8680 et seq., and California Code of Regulations, Title 19, section 2900 et seq.
10. To ensure hospitals and other health facilities are able to adequately treat patients legally isolated as a result of COVID-19, the Director of the California Department of Public Health may waive any of the licensing requirements of Chapter 2 of Division 2 of the Health and Safety Code and accompanying regulations with respect to any hospital or health facility identified in Health and Safety Code section 1250. Any waiver shall include alternative measures that, under the circumstances, will allow the facilities to treat legally isolated patients while protecting public health and safety. Any facilities being granted a waiver shall be established and operated in accordance with the facility's required disaster and mass casualty plan. Any waivers granted pursuant to this paragraph shall be posted on the Department's website.
11. To support consistent practices across California, state departments, in coordination with the Office of Emergency Services, shall provide updated and specific guidance relating to preventing and mitigating COVID-19 to schools, employers, employees, first responders and community care facilities by no later than March 10, 2020.
12. To promptly respond for the protection of public health, state entities are, notwithstanding any other state or local law, authorized to share relevant medical information, limited to the patient's underlying health conditions, age, current condition, date of exposure, and possible contact tracing, as necessary to address the effect of the COVID-19 outbreak with state, local, federal, and nongovernmental partners, with such information to be used for the limited purposes of monitoring, investigation and control, and treatment and coordination of care. The

notification requirement of Civil Code section 1798.24, subdivision (i), is suspended.

13. Notwithstanding Health and Safety Code sections 1797.52 and 1797.218, during the course of this emergency, any EMT-P licensees shall have the authority to transport patients to medical facilities other than acute care hospitals when approved by the California EMS Authority. In order to carry out this order, to the extent that the provisions of Health and Safety Code sections 1797.52 and 1797.218 may prohibit EMT-P licensees from transporting patients to facilities other than acute care hospitals, those statutes are hereby suspended until the termination of this State of Emergency.
14. The Department of Social Services may, to the extent the Department deems necessary to respond to the threat of COVID-19, waive any provisions of the Health and Safety Code or Welfare and Institutions Code, and accompanying regulations, interim licensing standards, or other written policies or procedures with respect to the use, licensing, or approval of facilities or homes within the Department's jurisdiction set forth in the California Community Care Facilities Act (Health and Safety Code section 1500 et seq.), the California Child Day Care Facilities Act (Health and Safety Code section 1596.70 et seq.), and the California Residential Care Facilities for the Elderly Act (Health and Safety Code section 1569 et seq.). Any waivers granted pursuant to this paragraph shall be posted on the Department's website.

I FURTHER DIRECT that as soon as hereafter possible, this proclamation be filed in the Office of the Secretary of State and that widespread publicity and notice be given of this proclamation.

IN WITNESS WHEREOF I have hereunto set my hand and caused the Great Seal of the State of California to be affixed this 4th day of March 2020.



GAVIN NEWSOM
Governor of California

ATTEST:

ALEX PADILLA
Secretary of State

EXHIBIT B



NEWS RELEASE

313 N. Figueroa Street, Room 806 • Los Angeles, CA 90012 • (213) 240-8144 • media@ph.lacounty.gov

[Facebook.com/LAPublicHealth](https://www.facebook.com/LAPublicHealth) • [Twitter.com/LAPublicHealth](https://twitter.com/LAPublicHealth)

For Immediate Release:

March 16, 2020

For more information contact:

Public Health Communications

(213) 240-8144

media@ph.lacounty.gov

LA County Public Health Issues Order to Prohibit Group Events and Gatherings, Require Social Distancing Measures and the Closure of Certain Businesses

LOS ANGELES – Today the Los Angeles County Health Officer (Health Officer) issued an order to prohibit all indoor and outdoor, public and private events and gatherings within a confined space, where 50 or more members of the public are expected to attend at the same time, to require social distancing measures and temporary closure of certain businesses. The decision for the Order is based on evidence of increasing community transmission requiring the immediate implementation of additional community mitigation efforts for organizations to help reduce the spread of COVID-19 within the county. This Order will remain in effect at least through March 31, 2020.

To further protect against the spread of COVID-19, the Health Officer's Order also requires persons in charge of events and gatherings attended by 10-49 persons to ensure that attendees follow specific social distancing measures, as well as, follow infection control guidelines for the duration of the event and prohibits dining in at restaurants. Restaurants may continue to serve food to customer via delivery, take-out or drive-thru. Furthermore, the Order requires the closing of businesses where it is common for patrons to be in close contact with each other for extended periods of time, such as, movie theaters, gyms and fitness centers, arcades, bowling alleys and bars and nightclubs that do not serve food.

"Chairwoman Kathryn Barger continues to take swift action to protect the more than 10 million individuals in Los Angeles County. I would like to thank all the local leaders who are working tirelessly to address what is a quickly changing situation here in Los Angeles County. Our goal is to slow the transmission of COVID-19, but we can't do it alone," said Barbara Ferrer, PhD, MPH, MEd, Director of Public Health. "Each and every one of us, both businesses and residents, must do our part by practicing social distancing and taking common sense infection control precautions. We urgently need to flatten the curve of COVID-19 in order to keep our hospitals and emergency rooms from becoming overwhelmed with COVID-19 patients. Flattening the curve requires conscientious social distancing efforts by all our LA County residents during this time of crisis. Our collective efforts during this pandemic can literally save the lives of our loved ones and most vulnerable residents."

"This Order is designed to implement both the Center for Disease Control's (CDC) Interim Guidance for Large Events and Mass Gatherings and the California Department of Public Health's Gathering Guidance to limit the spread of COVID-19," said County Health Officer, Muntu Davis, MD, MPH. "I know that it will significantly impact the lives of our residents and businesses. But, without a specific vaccine or treatment, these community mitigation strategies are the only and most readily available tools we

have to slow the spread of COVID-19 and protect the health and well-being of our communities in LA County."

Community mitigation efforts include social distancing and temporary closures. Social distancing strategies increase distance between people in specific settings where people commonly come into close contact with one another. Closures refer to the temporary closures of specific settings where people gather, and act to enhance efforts to implement social distancing.

The Health Officer's Order specifically requires that:

- Events and gatherings of 50 members or more are prohibited at least until April 1, 2020.
 - This order applies to conferences, arenas, stadiums, convention centers, and meeting spaces. These are places where persons, often strangers, sit and remain in close proximity of one another for extended periods of time.
- For all public and private events and gatherings of 10-49 persons, the Health Officer requires that event organizers and venue operators to do the following:
 - Enforce social distancing measures by requiring attendees or groups of attendees, such as a group of family members or household contacts, who remain at the event to be separated by a distance of at least six feet during the entirety of the event or gathering.
 - Provide access to hand washing facilities with soap and water or hand sanitizer that contains at least 60 percent alcohol.
 - Post a conspicuous sign at the entry of the event or gathering that instructs persons that have symptoms of respiratory illness to not attend.
 - Adhere to cleaning and infection control guidance provided by Public Health.
- The Order specifically requires the closure of bars and nightclubs that do not serve food, gyms, fitness centers, movie and performance theaters, bowling alleys and arcades.
- This Order does not supersede any stricter limitation imposed by a local public entity within the Los Angeles County. Certain activities are essential to the functioning of the County and the well-being of our residents and must continue. This Order does not apply to sites and situations where people obtain essential services and essential goods to meet their basic needs, such as:
 - Regular school classes, work, or essential services locations.
 - Grocery stores or retail stores.
 - Pharmacies.
 - Places of transit, like airports, metro stations, or bus stations.
 - Hospitals or health care facilities.
 - Schools and universities/ colleges.
 - Congregate living situations, including dormitories.

Both the State and County Public Health have provided infection control guidance to facilities and businesses not covered by this order.

Public Health has issued the following guidance during this time of increased spread:

- Avoid non-essential travel, public gatherings, and places where large groups of people congregate.
- Event organizers postpone or cancel non-essential gatherings of 50 or more until at least the end of March.
- Limit gatherings of individuals who are at higher risk for severe illness from COVID-19 (people older than 65, pregnant women, and those with chronic illness) to no more than 10 people.
- This guidance does not apply to activities such as attendance at regular school classes, work, or essential services, including public transportation, airport travel or shopping.
- If you are mildly sick with a fever, stay home and call your doctor if you are concerned and/or your symptoms worsen. Individuals who are elderly, have underlying health conditions or pregnant should consider contacting their providers earlier when they are sick.

- Exclude employees and visitors with any fever and/or respiratory infection symptoms and visitors with recent travel to any country or region with significant community transmission (including communities in the US) from all schools, businesses, and gatherings of any size.
- Follow all social distancing recommendations issued by Public Health.

A copy of the [Order](#) and additional things you can do to protect yourself, your family and your community can be found on the Public Health website, at: www.publichealth.lacounty.gov

Always check with trusted sources for the latest accurate information about novel coronavirus:

- Los Angeles County Department of Public Health <http://publichealth.lacounty.gov/media/Coronavirus/>
- California Department of Public Health <https://www.cdph.ca.gov/Programs/CID/DCDC/Pages/Immunization/nCoV2019.aspx>
- Centers for Disease Control and Prevention (CDC) <https://www.cdc.gov/coronavirus/2019-ncov/index.html>
- World Health Organization <https://www.who.int/health-topics/coronavirus>
- LA County residents can also call 2-1-1

The Department of Public Health is committed to promoting health equity and ensuring optimal health and well-being for all 10 million residents of Los Angeles County. Through a variety of programs, community partnerships and services, Public Health oversees environmental health, disease control, and community and family health. Nationally accredited by the Public Health Accreditation Board, the Los Angeles County Department of Public Health comprises nearly 4,500 employees and has an annual budget of \$1.2 billion. To learn more about Los Angeles County Public Health, please visit www.publichealth.lacounty.gov, and follow LA County Public Health on social media at twitter.com/lacounty, and follow LA County Public Health on social media at twitter.com/lapublichealth, facebook.com/lapublichealth, instagram.com/lapublichealth and youtube.com/lapublichealth.

#####

EXHIBIT C

EXECUTIVE DEPARTMENT
STATE OF CALIFORNIA

EXECUTIVE ORDER N-37-20

WHEREAS on March 4, 2020, I proclaimed a State of Emergency to exist in California as a result of the threat of COVID-19; and

WHEREAS in a short period of time, COVID-19 has rapidly spread throughout California, necessitating stringent public health emergency orders as well as guidance from federal, state, and local public health officials; and

WHEREAS on March 16, 2020, I issued Executive Order N-28-20, suspending state law limitations on local jurisdictions that impose restrictions on evictions; and

WHEREAS on March 19, 2020, I issued Executive Order N-33-20, ordering all residents to immediately heed the Order of the State Public Health Officer for all residents, unless exempted, to stay home or at their place of residence; and

WHEREAS many Californians are experiencing or will experience substantial losses of income as a result of business closures, the loss of hours or wages, or layoffs related to COVID-19, hindering their ability to keep up with their rent, and leaving them vulnerable to eviction; and

WHEREAS minimizing evictions during this period is critical to reducing the spread of COVID-19 in vulnerable populations by allowing all residents to stay home or at their place of residence in compliance with Executive Order N-33-20; and

WHEREAS Chief Justice Tani Cantil-Sakauye issued advisory guidance on March 20, 2020 for superior courts to suspend most civil trials and hearings for at least 60 days, and on March 23, 2020, suspended all jury trials for a period of 60 days, and extended by 60 days the time period for the holding of a civil trial; and

WHEREAS on March 25, 2020 the Department of Business Oversight secured support from national banks, state banks and credit unions for temporary delays in mortgage payments and foreclosure sales and evictions for homeowners who have economic impacts from COVID-19 with the objective of maximizing consistency and minimizing hurdles potentially faced by borrowers.

NOW, THEREFORE, I, GAVIN NEWSOM, Governor of the State of California, in accordance with the authority vested in me by the State Constitution and statutes of the State of California, and in particular, Government Code sections 8567 and 8571, do hereby issue the following Order to become effective immediately:

IT IS HEREBY ORDERED THAT:

- 1) The deadline specified in Code of Civil Procedure section 1167 shall be extended for a period of 60 days for any tenant who is served, while

this Order is in effect, with a complaint that seeks to evict the tenant from a residence or dwelling unit for nonpayment of rent and who satisfies all of the following requirements:

- a. Prior to the date of this Order, the tenant paid rent due to the landlord pursuant to an agreement.
 - b. The tenant notifies the landlord in writing before the rent is due, or within a reasonable period of time afterwards not to exceed 7 days, that the tenant needs to delay all or some payment of rent because of an inability to pay the full amount due to reasons related to COVID-19, including but not limited to the following:
 - (i) The tenant was unavailable to work because the tenant was sick with a suspected or confirmed case of COVID-19 or caring for a household or family member who was sick with a suspected or confirmed case of COVID-19;
 - (ii) The tenant experienced a lay-off, loss of hours, or other income reduction resulting from COVID-19, the state of emergency, or related government response; or
 - (iii) The tenant needed to miss work to care for a child whose school was closed in response to COVID-19.
 - c. The tenant retains verifiable documentation, such as termination notices, payroll checks, pay stubs, bank statements, medical bills, or signed letters or statements from an employer or supervisor explaining the tenant's changed financial circumstances, to support the tenant's assertion of an inability to pay. This documentation may be provided to the landlord no later than the time upon payment of back-due rent.
- 2) No writ may be enforced while this Order is in effect to evict a tenant from a residence or dwelling unit for nonpayment of rent who satisfies the requirements of subparagraphs (a)-(c) of paragraph 1.
 - 3) The protections in paragraphs 1 and 2 shall be in effect through May 31, 2020.

Nothing in this Order shall prevent a tenant who is able to pay all or some of the rent due from paying that rent in a timely manner or relieve a tenant of liability for unpaid rent.

Nothing in this Order shall in any way restrict state or local governmental authority to order any quarantine, isolation, or other public health measure that may compel an individual to remain physically present in a particular residential property.

IT IS FURTHER ORDERED that this Order supersedes Executive Order N-28-20 to the extent that there is any conflict with that Order.

This Order is not intended to, and does not, create any rights or benefits, substantive or procedural, enforceable at law or in equity, against the State of California, its agencies, departments, entities, officers, employees, or any other person.

I FURTHER DIRECT that as soon as hereafter possible, this proclamation be filed in the Office of the Secretary of State and that widespread publicity and notice be given of this Order.


IN WITNESS WHEREOF I have hereunto set my hand and caused the Great Seal of the State of California to be affixed this 27th day of March 2020.



GAVIN NEWSOM
Governor of California

ATTEST:

ALEX PADILLA
Secretary of State

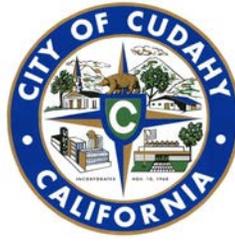

Item Number 12B

STAFF REPORT

Date: April 21, 2020
To: Honorable Mayor/Chair and City Council/Successor Agency Members
From: Santor Nishizaki, Acting City Manager
By: City Attorney's Office
Subject: **Consideration and Adoption of an Urgency Ordinance Enacting a Temporary Moratorium on Utility Cutoffs for Both Residential and Commercial Tenants**

RECOMMENDATION

The City Council is recommended to adopt an Urgency Ordinance (Attachment A) enacting a temporary moratorium on utility cutoffs for both residential and commercial tenants due to nonpayment where the failure to pay results from income loss resulting from the novel Coronavirus (COVID-19).

BACKGROUND/JUSTIFICATION OF RECOMMENDED ACTION:

Since Coronavirus was first reported in China in December 2019, it has quickly spread throughout the world to over 120 countries. As of March 28, 2020, over 622,000 cases of the virus have been reported worldwide with over 28,000 deaths. After the United States, the countries with the greatest number of cases are Italy, China, and Spain. Coronavirus can take up to 14 days to show symptoms, is highly contagious (even before showing symptoms), and has no known vaccine. Extraordinary measures have been taken to contain the virus, including quarantining multiple provinces of China and the entire country of Italy. On March 11, 2020, the World Health Organization ("WHO") declared the virus outbreak a pandemic.

The first confirmed case of Coronavirus in the United States was made on January 21, 2020. Since then, there has been increased concern of the virus spreading across the Country. As of March 28, 2020, there have been a total of 105,778 confirmed cases of the virus with 1,731 deaths. The most affected areas to date include the greater Seattle area, New York City, and

the San Francisco Bay area.

On March 4, 2020, Governor Gavin Newsom declared a State of Emergency for the entire state, a copy of his declaration is attached as Exhibit A. On March 13, 2020, President Trump declared a National State of Emergency in response to the continued spread of the disease. On March 16, 2020, Governor Newsom issued Executive Order N-28-20 requesting the California Public Utilities Commission (CPUC) monitor measures undertaken by public and private utility providers to implement customer service protection for critical utilities, including but not limited to electric, gas, water, internet, landline telephone, and cell phone service, a copy of which is attached as Exhibit B. On March 17, 2020 in response to Governor Newsom's Executive Order N-28-20, the CPUC issued a press release stating "energy, water, sewer, and communications companies under CPUC jurisdiction should half customer disconnections for non-payment as a result of the State of Emergency called by Gov. Gavin Newsom due to COVID-19, a copy of which is attached as Exhibit C.

The potential for the virus to rapidly spread has caused government officials and private businesses to respond at near unprecedented levels, resulting in the closure of schools, non-essential businesses, cancellation of all sporting events, all with the hopes to contain the virus. The actions taken to contain the virus have resulted in the unemployment of many residents of the City. Increasing unemployment rates results in residents being unable to pay their utility bills, thereby resulting in the cutoff of essential utilities. The City wishes to protect its residents from additional undue hardship during this difficult time.

CONCLUSION

Accordingly, it is recommended that the City Council approve the attached Ordinance.

FISCAL IMPACT

There is currently no fiscal impact on the City's budget.

ATTACHMENTS

- A. Ordinance No. 711
- B. Exhibit "A"

- C. Exhibit "B"
- D. Exhibit "C"

URGENCY ORDINANCE NO. 711

AN UNCODIFIED URGENCY ORDINANCE OF THE CITY COUNCIL OF THE CITY OF CUDAHY, CALIFORNIA ENACTING A TEMPORARY MORATORIUM ON UTILITY CUTOFFS FOR BOTH RESIDENTIAL AND COMMERCIAL TENANTS DUE TO NONPAYMENT WHERE THE FAILURE TO PAY RESULTS FROM INCOME LOSS RESULTING FROM THE NOVEL CORONAVIRUS (COVID-19)

WHEREAS, in late December 2019, several cases of unusual pneumonia began to emerge in the Hubei province of China. On January 7, 2020, a novel coronavirus now known as COVID-19 was identified as the likely source of the illness; and

WHEREAS, on January 30, 2020, the World Health Organization (“WHO”) declared COVID-19 a Public Health Emergency of International Concern. On January 31, 2020, the United States Secretary of Health and Human Services declared a Public Health Emergency; and

WHEREAS, on March 4, 2020, California Governor Gavin Newsom declared a State of Emergency to make additional resources available, formalize emergency actions already underway across multiple state agencies and departments, and help the State prepare for a broader spread of COVID-19; and

WHEREAS, on March 11, 2020, WHO publicly characterized COVID-19 as a pandemic; and

WHEREAS, on March 16, 2020, Governor Newsom issued Executive Order N-28-20 which requested the California Public Utilities Commission to “monitor measures undertaken by public and private utility providers to implement customer service protections for critical utilities, including but not limited to electric, gas, water, internet, landline telephone, and cell phone service, in response to COVID-19”; and

WHEREAS, on March 16, 2020, the County of Los Angeles ordered the closure of all gyms, bars, and ordered all restaurants to close their sit-in areas and offer take-out or delivery services only; and

WHEREAS, on March 17, 2020, in response to Executive Order N-28-20, the California Public Utilities Commission (CPUC) issued a press release stating “energy, water, sewer, and communications companies under CPUC jurisdiction should half customer disconnections for non-payment as a result of the State of Emergency called by Gov. Gavin Newsom due to COVID-19”; and

WHEREAS, on March 19, 2020, the County of Los Angeles issued a Mandatory Stay at Home Order, ordering the closure of all non-essential businesses until April 19, 2020; and

WHEREAS, as of March 27, 2020, the Los Angeles Department of Public Health (the “County”) has identified 1,465 cases of COVID-19 in Los Angeles County and

resulting in 26 deaths; and

WHEREAS, the COVID-19 pandemic has resulted in the closure of many businesses, which is expected to lead to hourly cutbacks and has already resulted in employee terminations; and

WHEREAS, this Urgency Ordinance enacts a temporary moratorium intended to promote stability and fairness within the residents in the City of Cudahy (the “City”) during the COVID-19 pandemic outbreak, and to serve the public peace, health, safety, and public welfare and to enable tenants in the City whose income and ability to work is affected due to COVID-19 to remain in their homes with all working utilities; and

WHEREAS, displacement through eviction destabilizes the living situation of tenants and impacts the health of the City’s residents by uprooting children from schools, disrupting the social ties and networks that are integral to citizens’ welfare and the stability of communities within the City; and

WHEREAS, Government Code Sections 36934 and 36937(b) authorize the City to adopt an Urgency Ordinance for the immediate preservation of the public peace, health and safety, provided that such Urgency Ordinance is passed by a four-fifths vote of the City Council.

NOW, THEREFORE, THE CITY COUNCIL OF THE CITY OF CUDAHY, CALIFORNIA DOES HEREBY ORDAIN AS FOLLOWS:

SECTION 1. The recitals above are true and correct and incorporated herein by reference.

SECTION 2. Title. This Urgency Ordinance shall be known as the “COVID-19 Utility Cutoff Moratorium Ordinance.”

SECTION 3. Urgency Findings. The purpose of this Urgency Ordinance is to promote stability during the COVID-19 pandemic. This Urgency Ordinance is necessary for the immediate preservation of the public peace, health and safety because the COVID-19 pandemic has the potential for destabilizing the residential and commercial rental market for all of the reasons described herein. This Urgency Ordinance is intended to enable tenants in the City, whose employment and income have been affected by the COVID-19 pandemic, to be temporarily exempt from shutoff of utilities for non-payment and to reduce the risk that these events will lead to, such as anxiety and stress for the affected City residents and their communities, thereby serving the public peace, health, safety, and public welfare. The temporary moratorium on cutoff of utilities for non-payment imposed by this Urgency Ordinance is created pursuant to the City’s general police powers to protect the health, safety, and welfare of its residents and exists in addition to any rights and obligations under state and federal law.

SECTION 4. This Urgency Ordinance applies to Tract 180 Mutual Water Company, Tract 349 Mutual Water Company, and Central Basin Municipal Water District.

SECTION 5. Environmental. This Urgency Ordinance is exempt from the requirements of the California Environmental Quality Act (“CEQA”) pursuant to State

CEQA Guidelines, as it is not a “project” and has no potential to result in a direct or reasonably foreseeable indirect physical change to the environment. (Cal. Code Regs., tit.14, § 15378, subd. (a).) Further, this Urgency Ordinance is exempt from CEQA as there is no possibility that it or its implementation would have a significant negative effect on the environment. (Cal. Code Regs., tit.14, § 15061, subd. (b)(3).)

SECTION 6. Inconsistent Provisions. Any provision of the Cudahy Municipal Code or appendices thereto inconsistent with the provisions of this Urgency Ordinance, to the extent of such inconsistencies and no further, is hereby repealed or modified to the extent necessary to implement the provisions of this Urgency Ordinance.

SECTION 7. Severability. If any section, subsection, subdivision, paragraph, sentence, clause or phrase of this Urgency Ordinance, or any part thereof, is for any reason held to be invalid or unconstitutional by a decision of any court of competent jurisdiction, such decision shall not affect the validity of the remaining portions of this Urgency Ordinance or any part thereof. The City Council hereby declares that it would have passed each section, subsection, subdivision, paragraph, sentence, clause or phrase thereof, irrespective of the fact that any one or more section, subsection, subdivision, paragraph, sentence, clause or phrase would be subsequently declared invalid or unconstitutional.

SECTION 8. Construction. The City Council intends this Urgency Ordinance to supplement, not to duplicate or contradict, applicable state and federal law and this Urgency Ordinance shall be construed in light of that intent. To the extent the provisions of the Cudahy Municipal Code as amended by this Urgency Ordinance are substantially the same as the provisions of that Code as it read prior to the adoption of this Urgency Ordinance, those amended provisions shall be construed as continuations of the earlier provisions and not as new enactments.

SECTION 9. Publication and Effective Date. This Urgency Ordinance is enacted pursuant to the authority conferred upon the City Council by Government Code Sections 36934 and 36937 and shall be in full force and effect upon its adoption by a four-fifths (4/5) vote of the City Council. The City Clerk shall cause this Urgency Ordinance to be published once in a newspaper of general circulation within fifteen (15) days after its adoption. This Urgency Ordinance and the moratorium established hereunder shall remain in effect for a period of ninety (90) calendar days from the date of approval unless earlier terminated or extended by the City Council.

PASSED, APPROVED AND ADOPTED by the City Council of the City of Cudahy at the regular meeting of this ___ day of _____, 2020.

Elizabeth Alcantar
Mayor

ATTEST:

Richard Iglesias
Assistant City Clerk

STATE OF CALIFORNIA)
COUNTY OF LOS ANGELES)
CITY OF CUDAHY) SS:

I, Richard Iglesias, City Clerk of the City of Cudahy, hereby certify that the foregoing Urgency Ordinance No.711 was passed and adopted by the City Council of the City of Cudahy, signed by the Mayor and attested by the City Clerk at a regular meeting of said Council held on the ___ day of _____, 2020 and that said Urgency Ordinance was adopted by the following vote, to-wit:

AYES:

NOES:

ABSENT:

ABSTAIN:

Richard Iglesias
Assistant City Clerk

EXHIBIT A

EXECUTIVE DEPARTMENT
STATE OF CALIFORNIA

PROCLAMATION OF A STATE OF EMERGENCY

WHEREAS in December 2019, an outbreak of respiratory illness due to a novel coronavirus (a disease now known as COVID-19), was first identified in Wuhan City, Hubei Province, China, and has spread outside of China, impacting more than 75 countries, including the United States; and

WHEREAS the State of California has been working in close collaboration with the national Centers for Disease Control and Prevention (CDC), with the United States Health and Human Services Agency, and with local health departments since December 2019 to monitor and plan for the potential spread of COVID-19 to the United States; and

WHEREAS on January 23, 2020, the CDC activated its Emergency Response System to provide ongoing support for the response to COVID-19 across the country; and

WHEREAS on January 24, 2020, the California Department of Public Health activated its Medical and Health Coordination Center and on March 2, 2020, the Office of Emergency Services activated the State Operations Center to support and guide state and local actions to preserve public health; and

WHEREAS the California Department of Public Health has been in regular communication with hospitals, clinics and other health providers and has provided guidance to health facilities and providers regarding COVID-19; and

WHEREAS as of March 4, 2020, across the globe, there are more than 94,000 confirmed cases of COVID-19, tragically resulting in more than 3,000 deaths worldwide; and

WHEREAS as of March 4, 2020, there are 129 confirmed cases of COVID-19 in the United States, including 53 in California, and more than 9,400 Californians across 49 counties are in home monitoring based on possible travel-based exposure to the virus, and officials expect the number of cases in California, the United States, and worldwide to increase; and

WHEREAS for more than a decade California has had a robust pandemic influenza plan, supported local governments in the development of local plans, and required that state and local plans be regularly updated and exercised; and

WHEREAS California has a strong federal, state and local public health and health care delivery system that has effectively responded to prior events including the H1N1 influenza virus in 2009, and most recently Ebola; and

WHEREAS experts anticipate that while a high percentage of individuals affected by COVID-19 will experience mild flu-like symptoms, some will have more serious symptoms and require hospitalization, particularly individuals who are elderly or already have underlying chronic health conditions; and

WHEREAS it is imperative to prepare for and respond to suspected or confirmed COVID-19 cases in California, to implement measures to mitigate the spread of COVID-19, and to prepare to respond to an increasing number of individuals requiring medical care and hospitalization; and

WHEREAS if COVID-19 spreads in California at a rate comparable to the rate of spread in other countries, the number of persons requiring medical care may exceed locally available resources, and controlling outbreaks minimizes the risk to the public, maintains the health and safety of the people of California, and limits the spread of infection in our communities and within the healthcare delivery system; and

WHEREAS personal protective equipment (PPE) is not necessary for use by the general population but appropriate PPE is one of the most effective ways to preserve and protect California's healthcare workforce at this critical time and to prevent the spread of COVID-19 broadly; and

WHEREAS state and local health departments must use all available preventative measures to combat the spread of COVID-19, which will require access to services, personnel, equipment, facilities, and other resources, potentially including resources beyond those currently available, to prepare for and respond to any potential cases and the spread of the virus; and

WHEREAS I find that conditions of Government Code section 8558(b), relating to the declaration of a State of Emergency, have been met; and

WHEREAS I find that the conditions caused by COVID-19 are likely to require the combined forces of a mutual aid region or regions to appropriately respond; and

WHEREAS under the provisions of Government Code section 8625(c), I find that local authority is inadequate to cope with the threat posed by COVID-19; and

WHEREAS under the provisions of Government Code section 8571, I find that strict compliance with various statutes and regulations specified in this order would prevent, hinder, or delay appropriate actions to prevent and mitigate the effects of the COVID-19.

NOW, THEREFORE, I, GAVIN NEWSOM, Governor of the State of California, in accordance with the authority vested in me by the State Constitution and statutes, including the California Emergency Services Act, and in particular, Government Code section 8625, **HEREBY PROCLAIM A STATE OF EMERGENCY** to exist in California.

IT IS HEREBY ORDERED THAT:

1. In preparing for and responding to COVID-19, all agencies of the state government use and employ state personnel, equipment, and facilities or perform any and all activities consistent with the direction of the Office of Emergency Services and the State Emergency Plan, as well as the California Department of Public Health and the Emergency Medical Services Authority. Also, all residents are to heed the advice of emergency officials with regard to this emergency in order to protect their safety.
2. As necessary to assist local governments and for the protection of public health, state agencies shall enter into contracts to arrange for the procurement of materials, goods, and services needed to assist in preparing for, containing, responding to, mitigating the effects of, and recovering from the spread of COVID-19. Applicable provisions of the Government Code and the Public Contract Code, including but not limited to travel, advertising, and competitive bidding requirements, are suspended to the extent necessary to address the effects of COVID-19.
3. Any out-of-state personnel, including, but not limited to, medical personnel, entering California to assist in preparing for, responding to, mitigating the effects of, and recovering from COVID-19 shall be permitted to provide services in the same manner as prescribed in Government Code section 179.5, with respect to licensing and certification. Permission for any such individual rendering service is subject to the approval of the Director of the Emergency Medical Services Authority for medical personnel and the Director of the Office of Emergency Services for non-medical personnel and shall be in effect for a period of time not to exceed the duration of this emergency.
4. The time limitation set forth in Penal Code section 396, subdivision (b), prohibiting price gouging in time of emergency is hereby waived as it relates to emergency supplies and medical supplies. These price gouging protections shall be in effect through September 4, 2020.
5. Any state-owned properties that the Office of Emergency Services determines are suitable for use to assist in preparing for, responding to, mitigating the effects of, or recovering from COVID-19 shall be made available to the Office of Emergency Services for this purpose, notwithstanding any state or local law that would restrict, delay, or otherwise inhibit such use.
6. Any fairgrounds that the Office of Emergency Services determines are suitable to assist in preparing for, responding to, mitigating the effects of, or recovering from COVID-19 shall be made available to the Office of Emergency Services pursuant to the Emergency Services Act, Government Code section 8589. The Office of Emergency Services shall notify the fairgrounds of the intended use and can immediately use the fairgrounds without the fairground board of directors' approval, and

notwithstanding any state or local law that would restrict, delay, or otherwise inhibit such use.


7. The 30-day time period in Health and Safety Code section 101080, within which a local governing authority must renew a local health emergency, is hereby waived for the duration of this statewide emergency. Any such local health emergency will remain in effect until each local governing authority terminates its respective local health emergency.
8. The 60-day time period in Government Code section 8630, within which local government authorities must renew a local emergency, is hereby waived for the duration of this statewide emergency. Any local emergency proclaimed will remain in effect until each local governing authority terminates its respective local emergency.
9. The Office of Emergency Services shall provide assistance to local governments that have demonstrated extraordinary or disproportionate impacts from COVID-19, if appropriate and necessary, under the authority of the California Disaster Assistance Act, Government Code section 8680 et seq., and California Code of Regulations, Title 19, section 2900 et seq.
10. To ensure hospitals and other health facilities are able to adequately treat patients legally isolated as a result of COVID-19, the Director of the California Department of Public Health may waive any of the licensing requirements of Chapter 2 of Division 2 of the Health and Safety Code and accompanying regulations with respect to any hospital or health facility identified in Health and Safety Code section 1250. Any waiver shall include alternative measures that, under the circumstances, will allow the facilities to treat legally isolated patients while protecting public health and safety. Any facilities being granted a waiver shall be established and operated in accordance with the facility's required disaster and mass casualty plan. Any waivers granted pursuant to this paragraph shall be posted on the Department's website.
11. To support consistent practices across California, state departments, in coordination with the Office of Emergency Services, shall provide updated and specific guidance relating to preventing and mitigating COVID-19 to schools, employers, employees, first responders and community care facilities by no later than March 10, 2020.
12. To promptly respond for the protection of public health, state entities are, notwithstanding any other state or local law, authorized to share relevant medical information, limited to the patient's underlying health conditions, age, current condition, date of exposure, and possible contact tracing, as necessary to address the effect of the COVID-19 outbreak with state, local, federal, and nongovernmental partners, with such information to be used for the limited purposes of monitoring, investigation and control, and treatment and coordination of care. The

notification requirement of Civil Code section 1798.24, subdivision (i), is suspended.

13. Notwithstanding Health and Safety Code sections 1797.52 and 1797.218, during the course of this emergency, any EMT-P licensees shall have the authority to transport patients to medical facilities other than acute care hospitals when approved by the California EMS Authority. In order to carry out this order, to the extent that the provisions of Health and Safety Code sections 1797.52 and 1797.218 may prohibit EMT-P licensees from transporting patients to facilities other than acute care hospitals, those statutes are hereby suspended until the termination of this State of Emergency.
14. The Department of Social Services may, to the extent the Department deems necessary to respond to the threat of COVID-19, waive any provisions of the Health and Safety Code or Welfare and Institutions Code, and accompanying regulations, interim licensing standards, or other written policies or procedures with respect to the use, licensing, or approval of facilities or homes within the Department's jurisdiction set forth in the California Community Care Facilities Act (Health and Safety Code section 1500 et seq.), the California Child Day Care Facilities Act (Health and Safety Code section 1596.70 et seq.), and the California Residential Care Facilities for the Elderly Act (Health and Safety Code section 1569 et seq.). Any waivers granted pursuant to this paragraph shall be posted on the Department's website.

I FURTHER DIRECT that as soon as hereafter possible, this proclamation be filed in the Office of the Secretary of State and that widespread publicity and notice be given of this proclamation.

IN WITNESS WHEREOF I have hereunto set my hand and caused the Great Seal of the State of California to be affixed this 4th day of March 2020.

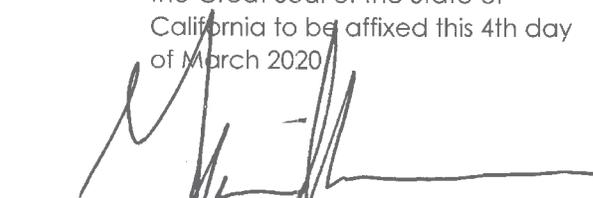

GAVIN NEWSOM
Governor of California

ATTEST:

ALEX PADILLA
Secretary of State

EXHIBIT B

EXECUTIVE DEPARTMENT
STATE OF CALIFORNIA

EXECUTIVE ORDER N-28-20

WHEREAS on March 4, 2020, I proclaimed a State of Emergency to exist in California as a result of the threat of COVID-19; and

WHEREAS despite sustained efforts, the virus remains a threat, and further efforts to control the spread of the virus to reduce and minimize the risk of infection and otherwise mitigate the effects of COVID-19 are needed; and

WHEREAS the economic impacts of COVID-19 have been significant, and could threaten to undermine Californians' housing security and the stability of California businesses; and

WHEREAS many Californians are experiencing substantial losses of income as a result of business closures, the loss of hours or wages, or layoffs related to COVID-19, hindering their ability to keep up with their rents, mortgages, and utility bills; and

WHEREAS Californians who are most vulnerable to COVID-19, those 65 years and older, and those with underlying health issues, are advised to self-quarantine, self-isolate, or otherwise remain in their homes to reduce the transmission of COVID-19; and

WHEREAS because homelessness can exacerbate vulnerability to COVID-19, California must take measures to preserve and increase housing security for Californians to protect public health; and

WHEREAS local jurisdictions, based on their particular needs, may therefore determine that additional measures to promote housing security and stability are necessary to protect public health or to mitigate the economic impacts of COVID-19; and

WHEREAS local jurisdictions may also determine, based on their particular needs, that promoting stability amongst commercial tenancies is also conducive to public health, such as by allowing commercial establishments to decide whether and how to remain open based on public health concerns rather than economic pressures, or to mitigate the economic impacts of COVID-19; and

WHEREAS in addition to these public health benefits, state and local policies to promote social distancing, self-quarantine, and self-isolation require that people be able to access basic utilities—including water, gas, electricity, and telecommunications—at their homes, so that Californians can work from home, receive public health information, and otherwise adhere to policies of social distancing, self-quarantine, and self-isolation, if needed; and

WHEREAS many utility providers, public and private, covering electricity, gas, water, and sewer, have voluntarily announced moratoriums on service disconnections and late fees for non-payment in response to COVID-19; and

WHEREAS many telecommunication companies, including internet and cell phone providers, have voluntarily announced moratoriums on service disconnections and late fees for non-payment in response to COVID-19;

NOW, THEREFORE, I, GAVIN NEWSOM, Governor of the State of California, in accordance with the authority vested in me by the State Constitution and statutes of the State of California, and in particular, Government Code sections 8567 and 8571, do hereby issue the following order to become effective immediately:

IT IS HEREBY ORDERED THAT:

- 1) The time limitation set forth in Penal Code section 396, subdivision (f), concerning protections against residential eviction, is hereby waived. Those protections shall be in effect through May 31, 2020.
- 2) Any provision of state law that would preempt or otherwise restrict a local government's exercise of its police power to impose substantive limitations on residential or commercial evictions as described in subparagraphs (i) and (ii) below—including, but not limited to, any such provision of Civil Code sections 1940 et seq. or 1954.25 et seq.—is hereby suspended to the extent that it would preempt or otherwise restrict such exercise. This paragraph 2 shall only apply to the imposition of limitations on evictions when:
 - (i) The basis for the eviction is nonpayment of rent, or a foreclosure, arising out of a substantial decrease in household or business income (including, but not limited to, a substantial decrease in household income caused by layoffs or a reduction in the number of compensable hours of work, or a substantial decrease in business income caused by a reduction in opening hours or consumer demand), or substantial out-of-pocket medical expenses; and
 - (ii) The decrease in household or business income or the out-of-pocket medical expenses described in subparagraph (i) was caused by the COVID-19 pandemic, or by any local, state, or federal government response to COVID-19, and is documented.

The statutory cause of action for judicial foreclosure, Code of Civil Procedure section 725a et seq.; the statutory cause of action for unlawful detainer, Code of Civil Procedure section 1161 et seq., and any other statutory cause of action that could be used to evict or otherwise eject a residential or commercial tenant or occupant of residential real property after foreclosure is suspended only as applied to any tenancy, or residential real property and any

occupation thereof, to which a local government has imposed a limitation on eviction pursuant to this paragraph 2, and only to the extent of the limitation imposed by the local government.

Nothing in this Order shall relieve a tenant of the obligation to pay rent, nor restrict a landlord's ability to recover rent due.

The protections in this paragraph 2 shall be in effect through May 31, 2020, unless extended.

- 3) All public housing authorities are requested to extend deadlines for housing assistance recipients or applicants to deliver records or documents related to their eligibility for programs, to the extent that those deadlines are within the discretion of the housing authority.
- 4) The Department of Business Oversight, in consultation with the Business, Consumer Services, and Housing Agency, shall engage with financial institutions to identify tools to be used to afford Californians relief from the threat of residential foreclosure and displacement, and to otherwise promote housing security and stability during this state of emergency, in furtherance of the objectives of this Order.
- 5) Financial institutions holding home or commercial mortgages, including banks, credit unions, government-sponsored enterprises, and institutional investors, are requested to implement an immediate moratorium on foreclosures and related evictions when the foreclosure or foreclosure-related eviction arises out of a substantial decrease in household or business income, or substantial out-of-pocket medical expenses, which were caused by the COVID-19 pandemic, or by any local, state, or federal government response to COVID-19.
- 6) The California Public Utilities Commission is requested to monitor measures undertaken by public and private utility providers to implement customer service protections for critical utilities, including but not limited to electric, gas, water, internet, landline telephone, and cell phone service, in response to COVID-19, and on a weekly basis publicly report these measures.

Nothing in this Order shall be construed to invalidate any limitation on eviction enacted by a local jurisdiction between March 4, 2020 and this date.

Nothing in this Order shall in any way restrict state or local authority to order any quarantine, isolation, or other public health measure that may compel an individual to remain physically present in a particular residential real property.

This Order is not intended to, and does not, create any rights or benefits, substantive or procedural, enforceable at law or in equity, against the State of California, its agencies, departments, entities, officers, employees, or any other person.

I FURTHER DIRECT that as soon as hereafter possible, this proclamation be filed in the Office of the Secretary of State and that widespread publicity and notice be given of this Order.

IN WITNESS WHEREOF I have hereunto set my hand and caused the Great Seal of the State of California to be affixed this 16th day of March 2020.



GAVIN NEWSOM
Governor of California

ATTEST:

ALEX PADILLA
Secretary of State

EXHIBIT C



FOR IMMEDIATE RELEASE

PRESS RELEASE

Media Contact: Terrie Prosper, 415.703.1366, news@cpuc.ca.gov

CPUC ENSURES ESSENTIAL UTILITY SERVICES FOR CONSUMERS TO ASSIST IN COVID-19 MITIGATION

SAN FRANCISCO, March 17, 2020 – The California Public Utilities Commission’s (CPUC) Executive Director today determined that energy, water, sewer, and communications companies under CPUC jurisdiction should halt customer disconnections for non-payment as a result of the State of Emergency called by Gov. Gavin Newsom due to COVID-19.

“In these unsettling and unprecedented times, many people are concerned about the health and safety of themselves and their loved ones. They should not also have to worry about their essential utility services being shut off for non-payment because they are unable to report to work due to illness, quarantine, or social distancing,” said CPUC President Marybel Batjer. “The actions we are taking today will ensure that utility services remain available for California’s most vulnerable populations.”

The CPUC previously adopted utility customer protection measures that apply in cases where the declared emergency relates to the disruption or degradation of utility services in the case of manmade or natural disasters. Today’s action, which was provided to the utilities via letter, extends those protections to mitigate some of the disruptions to Californians’ daily lives related to COVID-19. The CPUC’s action is to ensure that utility services will remain reliable and assist in California’s COVID-19 response by allowing more people to safely self-quarantine or telework.

The customer protections described in the letter apply retroactively from March 4, 2020, when Gov. Newsom declared the State of Emergency in California.

Certain utilities and service providers have already announced voluntary moratoriums on service disconnections for non-payment, and today’s action ensures that they continue the moratoriums and



that any energy, water, sewer, and communications company under the CPUC's jurisdiction follows suit.

Further, on March 16, 2020, Gov. Newsom issued an Executive Order requesting that the CPUC monitor the measures undertaken by public and private utility providers to implement customer service protections in response to COVID-19. The CPUC expects utilities and service providers to report to the CPUC on all customer protection measures they implement in response to COVID-19 as soon as they are implemented so that the CPUC may publicly report on the measures at www.cpuc.ca.gov/covid.

The CPUC's Executive Director's letter to the utilities, which the CPUC's Commissioners will have an opportunity to ratify in the near future, is available at www.cpuc.ca.gov/covid.

The CPUC regulates services and utilities, safeguards the environment, and assures Californians' access to safe and reliable utility infrastructure and services. For more information on the CPUC, please visit www.cpuc.ca.gov.

###



Blank Page



Item Number 12C

STAFF REPORT

Date: April 21, 2020

To: Honorable Mayor / Chair and City Council / Agency Members

From: Santor Nishizaki, Acting City Manager/Executive Director
By: Steven Dobrenen, Finance Director

Subject: **Adoption of a Proposed Resolution No. 20-10 Amending the City of Cudahy Fiscal Year (FY) 2019-2020 City Budget**

RECOMMENDATION

The City Council is requested to:

1. Receive and file the Fiscal Year (FY) 2019-2020 Mid-Year Budget review and related reports; and
2. Adopt Proposed Resolution No. 20-10 approving the requested amendments to the FY 2019-2020 City Budget as follows: increasing certain revenues in the General Fund by \$305,500, increasing certain General Fund expenditures by \$485,950, and certain Special Revenue fund expenditures by \$24,900.

BACKGROUND

1. On June 18, 2019, the City Council passed Resolution 19-18 adopting the Fiscal Year 2019-2020 City Budget.
2. On August 6, 2019, the City Council passed Resolution 19-26 amending the City of Cudahy FY 2019-2020 City Budget increase General Fund appropriations by \$65,500.

ANALYSIS

The primary purpose of the FY 2019-2020 Mid-Year Budget review process is to provide the

City Council with an opportunity to review and adjust the original revenue projections and budgeted appropriations based on six months of activity. The proposed budget adjustments are a result of changes in revenues projections based on revenues received between July 1, 2019 and December 31, 2019, as well as adjustments in expenditures due to better information that was not previously available at the time the City Budget was adopted. It is through staff's significant diligence to ensure responsible spending that allows for operating expenditures not to increase. Although some of our revenue estimates have not done as well as anticipated, namely development agreements, parking citations, parking permits, and swap meet permits revenues have met budget or are on track to exceed budgeted estimates, these are: Motor Vehicle In-Lieu; Sales Tax; building permits; and planning services. The City continues to monitor revenues monthly and to strictly control expenditures. Details of revenues and expenditures are provided below in seven sections.

1. FY 2019-2020 GENERAL FUND REVENUES

Staff completed a revenue analysis for the FY 2019-2020 General Fund revenues. Although some revenues are in line with our budget projections, there are other revenue estimates that require adjustments. The table below summarizes the City's significant General Fund revenues and provides an overview of the recommended changes based on Mid-Year Budget review by City staff.

Revenue Source	2019-2020 <u>Budget</u>	2019-2020 Revised <u>Projection</u>	Increase <u>(Decrease)</u>	Percent <u>Change</u>
Taxes	\$ 3,182,320	\$ 3,497,320	\$ 315,300	10%
Franchise Fees	\$ 300,000	\$ 300,000	\$ -	0%
Intergovernmental Revenues	\$ 3,033,886	\$ 3,168,886	\$ 135,000	4%
Fines & Forfeitures	\$ 145,000	\$ 75,000	\$ (70,000)	-48%
Building & Safety	\$ 235,000	\$ 268,000	\$ 33,000	14%
Use of Money / Property	\$ 154,500	\$ 154,500	\$ -	0%
Charges for Services - Planning/Engineering	\$ 71,000	\$ 186,000	\$ 115,000	162%
Charges for Services - Miscellaneous	\$ 128,500	\$ 89,000	\$ (39,500)	-31%
Licenses & Permits	\$ 1,882,250	\$ 1,669,250	\$ (193,000)	-10%
Other	<u>\$ 172,500</u>	<u>\$ 179,000</u>	<u>\$ 7,000</u>	4%
			<u>_____</u>	
	<u>\$ 9,304,456</u>	<u>\$ 9,606,956</u>	<u>\$ 305,500</u>	3%

The total General Fund revenue adjustment is an increase of \$605,000 and a decrease of \$229,500 for a net increase of \$305,500 in overall budgeted revenue. The following are the details of these revenue changes.

- A. **Taxes:** Sales Tax projections increased \$125,000 in the Second Quarter in FY 2019-2020.

Effective April 1, 2018, the sales tax in the City will increase by 3/4 of a cent bringing the total tax rate to 10 1/4 cent. This actual sales tax collected has been higher than the originally estimated increase sales tax revenue and accordingly, an increase in the overall sales tax revenue is appropriate. In October of 2018, Successor Agency Bond issues 1999, 2003A, 2003C, 2011A, and 2011B were refunded/defeased. The savings in debt service resulted in additional property tax revenues being passed through to the City in the amount of \$190,000. Based upon the preceding item, a budget increase of \$315,000 is recommended at this time.

- B. **Intergovernmental Revenues:** Motor Vehicle In-Lieu fee (VLF) was established in 1935 as a uniform statewide tax, the VLF is a tax on the ownership of a registered vehicle in place of taxing vehicles as personal property. By law, all revenues from the VLF fund city and county services, but the state legislature controls the tax rate and the allocation among local government. In the 2004 budget agreement, the Legislature permanently reduced the VLF tax rate and eliminated State General Fund backfill to cities and counties. Instead, cities and counties now receive additional transfers of property tax revenues as VLF. The budgeted VLF for FY 2018-19 is \$2,616,000. Based on the first allocation received in January 2020, a budget increase of \$135,000 is recommended at this time.
- C. **Fines & Forfeitures:** Court Fines are revenues collected from citations written from both the Los Angeles County Sheriffs and authorized City staff. The timing for the payment of those citations is dependent upon the recipients acknowledging the citation and making payment. People often choose to wait until they renew their driver's license or vehicle registration before they realize they are required to get up-to-date with outstanding citations. The City does not have the internal staffing resources to process citations and appeals and instead uses a vendor to perform those functions. The revenues that have been collected through on-line payments and the State's intervention program have been significantly less than anticipated. A budget decrease of \$70,000 is recommended at this time.
- D. **Building & Safety:** Since the adoption of the General Plan, there has been an increase in developers seeking to have projects in the City of Cudahy. Accordingly, the revenues for building and planning services have increased. It is expected the revenues, and associated costs will increase by \$33,000 for FY 2019-2020. Based upon the estimated increase in activity, a budget increase of \$33,000 is recommended at this time.
- E. **Charges for services – Planning:** Since the adoption of the General Plan, there has been an increase in developers seeking to have projects in the City of Cudahy. Accordingly, the revenues for building and planning services have increased. It is expected that the revenues, and associated costs, will increase by \$115,000 for FY 2019-2020. Based upon the estimated increase in activity, a budget increase of \$115,000 is recommended at this time.

- F. **Charges for services – Miscellaneous:** Revenues are collected for permits for vendors to participate in the weekly swap meet, membership at the City’s fitness center and adult recreation classes. There has been a decline of vendor participation at the swap meet and accordingly a decrease of \$26,000 is being made to adjust revenue projections for the balance of the fiscal year. Fitness Membership will not reach the anticipated budgeted amount. The average daily usage of the gym is 12 individuals. On average there are only 3 individuals use the gym each morning. Accordingly of decrease of \$6,100 to reflect the low usage of the enrollment of Fitness Memberships. The City Council gave authority for the Fitness Center to be opened until June 30, 2020. The field at Cudahy Park is closed from January 27, 2020 through April 18, 2020 to rehabilitate the grass that has stopped growing in some areas. As a result of not being able to rent the field a loss of field reservation revenue of \$7,400 is anticipated. At the time a decrease of \$39,500 is recommended for this category.

- G. **Licenses & Permits:** The Fiscal Year (FY) 2019-2020 City Budget estimated that the monthly [non] Operating Fees from Development Agreements would be \$720,000. In-lieu of paying the \$66,667 Community Benefit Program fee, developers were allowed to make payments based upon an approved payment plan. The revenue estimates are being reduced as the operations will not begin as soon as had been anticipated. City staff has met and is meeting with the developers to discuss the status of them getting current with these outstanding payments that are due. A budget decrease of \$218,000 is recommended at this time. During the year there were certain delinquent business licenses, that were or will be brought current. It is estimated that there will be an increase of Rental Property Management of \$25,000. At this time, an overall decrease in revenue in this category will be \$193,000.

- H. **Other:** Revenues not falling into other categories are grouped into the other category. Included in the other category is Overnight Parking which it is anticipated there will be a reduction of permit revenues of \$25,000 as there is not a presence in the field of enforcing the parking restrictions. It is anticipated that there will be approximately \$32,000 for costs incurred by the City that were reimbursed by third parties. An overall increase in revenue in this category will be \$7,000.

2. FY 2018-19 GENERAL FUND EXPENDITURES

The adoption of the FY 2019-2020 City Budget estimated a total General Fund operating expenditure of \$9,360,456. The table below summarizes staff’s recommendation for adjustments to the department’s operating expenditures.

<u>Department</u>	2019-2020 Amended <u>Budget</u>	2019-2020 Revised <u>Projection</u>	Increase <u>(Decrease)</u>	Percent <u>Change</u>
-------------------	---------------------------------------	---	-------------------------------	--------------------------

City Council	\$ 284,307	\$ 284,307	\$ -	0.00%
City Manager(Personnel)	\$ 957,110	\$ 1,256,310	\$ 293,200	30.6%
City Attorney	\$ 185,000	\$ 335,000	\$ 150,000	81.1%
City Clerk	\$ 183,780	\$ 180,680	\$ (3,100)	-1.7%
Finance	\$ 527,693	\$ 573,693	\$ 58,000	11.0%
Community Development	\$ 699,484	\$ 834,694	\$ 135,200	19.3%
Parks and Recreation	\$ 727,155	\$ 747,205	\$ 14,050	1.9%
Public Safety	\$4,490,248	\$ 4,328,846	\$ (161,400)	-3.6%
Facility Operations	<u>\$1,305,679</u>	<u>\$ 1,305,679</u>	<u>\$ -</u>	0.0%
	<u>\$9,360,456</u>	<u>\$ 9,846,406</u>	<u>\$ 485,950</u>	5.2%

The net increases in costs were off-set by a reduction/savings in existing budgeted items and the reallocation of existing budgeted items. The total General Fund change in estimated expenditures to the budget is \$485,950. That change in estimated expenditures will be offset by a change in estimated revenues of \$302,500 for a net increase of \$149,450. Additional details for the increases or (decreases) can be found in Attachment A.

Resolution No. 19-26 adopting the FY 2019-2020 City-Wide Budget allows the City Manager to amend the City budget so long as the total fund appropriations are not increased.

- The City Attorney’s Office provides monthly services and special projects services to the City including services for the exploration of future revenues to the City. The City Council set the budget of the City Attorney at \$185,000. Given the items that have been requested of the City Attorney’s office relating to closed session items and special matters such as Rent Control, as well as various Ordinances in the amount of \$150,000 (\$120,000 for closed section items and \$30,000 for special matters) is being requested at this time.
- The City Manager Department had an increase of \$293,200. Of the increase, the Personnel Department had a net additional payment of \$99,000 to for Educational Reimbursements (\$40,000), Medical Reimbursements (\$34,000), and Executive Search Fees for a new City Manager (\$25,000) When the City Manager was put on administrative leave in November 2019, the City Council agreed to pay the City Manager salary and retirement benefits through February 2020. As part of the contract, there was a settlement payment (\$130,000) as well as authorization for the City Manager to buy back any unused vacation and sick time (\$20,000) Simultaneously, the City Council approved a contract for an Acting City Manager. The cost of the Acting City Manager time that overlapped the time the City Manager was on administrative leave (\$35,600) are included as an increase to the City Manager department Costs. The final item to be increased relates to overtime in the City Manager department for non-exempt employee of \$1,000.
- The City Clerk Office will realize a reduction/savings of \$6,300. There will be \$6,300 in budget transferred from the City Clerk’s department to the Purchasing Department to reflect time spent in purchasing activities.

- Once a year, employees who earn and maintain vacation and sick time beyond a minimum threshold of 50 hours, are allowed to sell back excess hours. During FY 2019-2020, \$21,450 in vacation and sick hours were purchased from various eligible employees. \$13,150 was the General Fund and \$7,600 the Gas Tax Fund. Of the \$13,150 charged to the General Fund, \$7,600 is attributed to the City Manager Department, \$1,600 to City Clerk Department, \$1,300 to Community Preservation Department and \$2,650 to the Recreation Department.
- The Finance Department will have additional expenditures relating to time spent on purchasing activities in the amount of \$6,300 due to the Assistant City Clerk still filling in on a limited basis the duties relating to the purchasing function. There will also be an additional expenditure of \$44,000 for costs associated with negotiating a new Refuse contract. The City Council's strategic plan included adding an administrative assistant position to focus on Request for Proposals of City Services. This amount for the balance of the year would be \$6,000. Additionally, a new Memorandum of Understanding was entered into with the Association and the increased cost for the year is \$1,700. The total increase in the expenditures in the Finance Department is \$58,000.
- The Recreation Department has incurred increased costs of \$14,050 associated with Vacation Buyback (\$2,650), MOU (\$2,100), and actual and estimated overtime cost (\$9,000).
- The Community Development Department has incurred increased costs in FY 2019-20 as a result of the newly adopted General Plan. Plan checking revenues and development review revenues have been included as part of the estimated increase in revenues. The costs associated with those services as well as other service increases as a result of the adoption of the General Plan are estimated to be \$120,000.
- Public Safety costs in the Municipal Enforcement Department will be reduced by \$161,400. There is a release of budgeted funds relating to the Sheriff contract of \$220,800 for amounts budgeted for services. The addition of a dedicated Community Services Deputy was possible but other increased services lacked the funds needed to accept the Sheriff's proposal of services. A budgeted hourly position in Municipal Enforcement was not filled and accordingly, the Community Preservation Officer was needed to backfill the duties of parking enforcement at a higher cost. An additional \$18,000 is needed to cover the cost associated with those duties. An additional \$7,400 is needed to cover the costs of vacation buyback, MOU increase, and overtime.

3. FUND BALANCE ANALYSIS

The audited Fund Balance on June 30, 2019 was \$1,537,000. Based upon the current revenues of \$2,749,332 and expenditures of \$3,555,716 through December 31, 2019, the projected Unaudited Fund Balance on December 31, 2019 was \$730,616 as shown on

Attachment B.

Per Resolution No. 16-33 adopted on October 24, 2016, the City commits to maintaining the reserves of General Fund annual operating expenditures at an amount of no less than \$900,000. It is estimated that on December 31, 2019, the Fund Balance was \$169,384 below the reserve requirement of Resolution 16-33. It is projected that the ending fund balance will be above the \$900,000 requirement as shown on Attachment B.

4. REVENUE SUMMARY REPORT

Provided Attachment C is a summary of actual revenues for the period of July 1, 2019 to December 31, 2019. By the end of the second quarter the percentage of revenue received is generally 50% except for those types of revenues that are received annually such as business licenses, animal licenses, parking permits and franchise fees. Further, the major revenues, such as sales tax and VLF, are not received equally over a 12 month period, thus providing a skewed percentage of actual receipts collected by the City to date. In January 2020, the City received VLF revenue of \$1,412,420 from the County of Los Angeles.

5. EXPENDITURES SUMMARY REPORT

Provided Attachment D is a summary of actual expenditures for the period of July 1, 2019 to December 31, 2019. By the end of the second quarter, the percentage expended was generally at 50%. As is the City's policy, expenditures are kept to a minimum and, the programs that are contracted with Los Angeles County such as the Los Angeles County Sheriff's Department are generally a month or two behind due to the County's timing in invoicing the City.

6. PROJECTS FUNDED WITH SPECIAL REVENUE FUNDS

At this time, the City needs to make budget adjustments of \$24,900 to the Special Revenue funds for costs associated with vacation buyback (\$8,300) and overtime (\$16,600) for employees who are charged to the Gas tax Fund.

CONCLUSION

Continuing in FY 2019-2020, the City has undertaken the implementation of a Virtual City Hall project which promises to transform the City into a more streamlined community for residents/business and an attractive place for investors and new businesses.

Until such time as the City identifies recurring revenue streams the City is implementing best practices of Mid-Year Budget adjustments, leveraging resources and realistically estimating a spending plan for the remainder of the fiscal year.

The City is being fiscally prudent by minimizing the use of General Fund fund balance as part of mid-year review by reallocating resources or delaying projects. The estimated fund balance on December 31, 2019 was \$730,616 and based upon the realization of budgeted revenues and expenditures the estimated General Fund fund balance will be \$1,331,550 on June 30, 2020.

FINANCIAL IMPACT

The proposed resolution would increase certain revenues by \$605,000 and decrease other revenues by \$302,500 in the General Fund for a net increase of \$302,500. There will be an increase of \$485,950 in General Fund expenditures. In the Gas Tax Special Revenue fund there will be an increase of expenditures of \$24,900.

ATTACHMENTS

- A. FY 2019-2020 Mid-Year City General Fund City Manager Adjustments
- B. FY 2019-2020 Fund Balance Analysis
- C. Revenue Summary Report – Quarter Ending December 31, 2019
- D. Expenditures Summary Report – Quarter Ended December 31, 2019
- E. Proposed Resolution No. 20-10, to Amend the FY 2019-2020 Budget

City of Cudahy
 FY 2019-2020 Mid-Year General Fund City Manager Adjustments

	Amended Budget	Change in Estimates	Revised Budget	
Fund: 001 - General Fund				
Dept: 4001 City Council	284,007	-	284,007	
Dept: 4011 City Manager	222,112	194,200	416,312	Acting CM / CM & Settlement
Dept: 4005 City Attorney	185,000	150,000	335,000	Closed Session and Special Projects
Dept: 4008 City Clerk	184,080	(3,100)	180,980	Vacation Buyback / OT / Costs transfer to purchasing
Dept: 4015 Personnel	734,998	99,000	833,998	Search for CM / Educational Reimbursement / Medical Reimbursement
Dept: 4151 Finance Administration	272,724	44,000	316,724	Negotiation of Refuse Contract - R3
Dept: 4155 Finance	178,285	400	178,685	MOU Increase
Dept: 4018 Purchasing	23,828	12,300	36,128	RFP Admn Asst and Salaries from City Clerk department transferred to Purchasing budget
Dept: 4160 Business License	52,854	1,300	54,154	MOU Increase
Dept: 4350 Recreation	481,439	13,750	495,189	MOU Increase / Vacation Buyback / Overtime
Dept: 4410 Parks Maintenance	194,466	300	194,766	Overtime
Dept: 4210 Community Development Dept.	12,000	-	12,000	
Dept: 4215 Planning	333,350	125,000	458,350	New Build Reg plus offset of increase in \$70k plan check revenue
Dept: 4212 Building Regulation	76,000	-	76,000	
Dept: 4501 Police Services	4,291,676	(220,800)	4,070,876	Release of Budgeted Amounts
Dept: 4520 Crossing Guards	49,000	-	49,000	
Dept: 4510 Animal Regulation	70,000	34,000	104,000	Increased cost and number of animals housed
Dept: 4230 Code Enforcement	28,769	39,400	68,169	MOU Increase / Vacation Buyback / Overtime / Addl Muni Duties
Dept: 4530 Municipal Enforcement	50,803	(14,000)	36,803	Transfer funds to Code Preservation
Dept: 4216 Engineering	278,134	10,200	288,334	MOU Increase / Vacation Buyback
Dept: 4430 Street Lighting	51,250	-	51,250	
Dept: 4020 City Hall Operations	1,305,681	-	1,305,681	
Total	\$ 9,360,456	\$ 485,950	\$ 9,846,406	

City of Cudahy
FY 2019-2020 Fund Balance Analysis

	FY 2019-20 <u>Adopted Budget</u>	Budget Amendments and <u>Adjustments</u>	FY 2019-20 <u>Mid-Year Budget Review</u>	FY 2019-20 December 2019
Total Fund Balance July 1, 2019	1,385,000	152,000	1,537,000	1,537,000
Revenues	9,304,456	302,500	9,606,956	2,749,332
Estimated Expenditures	(9,360,456)	(451,950)	(9,812,406)	(3,555,716)
Surplus/Deficit	(56,000)	(149,450)	(205,450)	(806,384)
Estimated Fund Balance June 30, 2020	<u>\$ 1,329,000</u>	<u>2,550</u>	<u>1,331,550</u>	<u>730,616</u>
Estimated Fund Balance December 31, 2019				<u><u>730,616</u></u>

City of Cudahy
Revenue Summary Report
Quarter Ended - December 31, 2019

	2018-19 <u>Budget</u>	2018-19 Year to Date Jul - Dec	Percent Received	2019-2020 <u>Budget</u>	2019-2020 Year to Date Jul - Dec	Percent Received
Taxes	\$ 2,543,520	827,544	33%	3,182,320	900,722	28%
Franchise Fees	300,000	76,957	26%	300,000	55,452	18%
Intergovernmental Revenues	2,959,750	344,718	12%	3,033,886	343,942	11%
Fines & Forfeitures	175,000	38,588	22%	145,000	35,395	24%
Building & Safety	205,000	126,259	62%	235,000	340,237	145%
Use of Money / Property	869,500	81,251	9%	154,500	103,923	67%
Charges for Services - Planning/Engineering	71,000	71,852	101%	71,000	175,137	247%
Charges for Services - Miscellaneous	122,500	67,660	55%	128,500	58,258	45%
Licenses & Permits	1,617,002	471,415	29%	1,882,250	666,115	35%
Other	<u>172,000</u>	<u>109,208</u>	<u>63%</u>	<u>172,000</u>	<u>70,150</u>	<u>41%</u>
Total General Fund Revenue	\$ 9,035,272	2,215,453	25%	9,304,456	2,749,332	30%

City of Cudahy
Expenditure Summary Report
Quarter Ending - December 31, 2019

	2018-19 Budget	2018-19 Year to Date Jul - Dec	2019-20 Amended Budget	2019-20 Year to Date Jul - Dec	Expended % of Budget
City Council					
Dept: 4001 City Council	253,402	86,123	284,007	115,673	41%
City Manager					
Dept: 4011 City Manager	\$ 107,082	65,091	222,112	114,008	51%
Dept: 4015 Personnel	\$ 793,891	221,219	734,998	231,191	31%
	<u>900,973</u>	<u>286,311</u>	<u>957,110</u>	<u>345,200</u>	36%
City Attorney					
Dept: 4005 City Attorney	\$ 185,000	160,345	185,000	103,705	56%
Dept: 4800 Litigation	\$ -	-	-	-	
	<u>185,000</u>	<u>160,345</u>	<u>185,000</u>	<u>103,705</u>	56%
City Clerk					
Dept: 4008 City Clerk	214,553	60,200	184,080	88,175	48%
Finance					
Dept: 4151 Finance Administration	\$ 202,941	53,686	272,724	84,038	31%
Dept: 4155 Finance	\$ 143,080	57,275	178,285	63,819	36%
Dept: 4018 Purchasing	\$ -	7,188	23,828	8,433	
Dept: 4160 Business License	\$ 48,893	11,056	52,854	37,094	70%
	<u>394,914</u>	<u>129,204</u>	<u>527,691</u>	<u>193,384</u>	37%
Community Development					
Dept: 4210 Community Development Dept.	\$ 12,000	10,913	12,000	5,876	49%
Dept: 4620 Housing Rehab SFD	\$ -	-	-	-	
Dept: 4215 Planning	\$ 333,350	201,021	333,350	150,774	45%
Dept: 4212 Building Regulation	\$ 76,000	1,901	76,000	37,222	49%
Dept: 4230 Code Enforcement	\$ 37,088	26,081	28,769	32,914	114%
Dept: 4216 Engineering	\$ 242,789	149,420	278,134	58,275	21%
	<u>701,227</u>	<u>389,336</u>	<u>728,253</u>	<u>285,061</u>	39%
Parks and Recreation					
Dept: 4350 Recreation	\$ 486,152	195,918	481,439	263,687	55%
Dept: 4410 Parks Maintenance	151,460	54,027	194,466	67,532	35%
	<u>637,612</u>	<u>249,945</u>	<u>675,905</u>	<u>331,218</u>	43%
Public Works					
Dept: 4430 Street Lighting	-	-	51,250	-	0%
Public Safety					
Dept: 4501 Police Services	4,067,180	899,724	4,291,676	1,345,340	31%
Dept: 4520 Crossing Guards	\$ 19,000	7,423	49,000	15,066	
Dept: 4510 Animal Regulation	\$ 60,000	31,329	70,000	34,692	50%
Dept: 4530 Municipal Enforcement	\$ 124,921	9,389	50,803	11,326	22%
	<u>4,271,101</u>	<u>947,865</u>	<u>4,461,479</u>	<u>1,406,424</u>	32%
Facility Operations					
Dept: 4020 City Hall Operations	1,367,003	553,408	1,305,681	686,835	53%
Dept: 4800 Litigation	-	-	-	-	
	<u>1,367,003</u>	<u>553,408</u>	<u>1,305,681</u>	<u>686,835</u>	53%
Total General Fund	<u>\$ 8,925,785</u>	<u>2,862,737</u>	<u>9,360,456</u>	<u>3,555,675</u>	38%

RESOLUTION NO. 20-10

**A RESOLUTION OF THE CITY COUNCIL OF THE CITY OF
CUDAHY, CALIFORNIA, AMENDING THE APPROVED FISCAL
YEAR 2019-2020 CITY OF CUDAHY BUDGET**

WHEREAS, the City of Cudahy ("City") wishes to amend the Approved Fiscal Year 2019-2020 City of Cudahy Budget (hereinafter, the "Budget"); and

WHEREAS, the City Council of the City of Cudahy ("City") passed Resolution 18-30 adopting the Fiscal Year 2019-2020 budget.

WHEREAS, Under Section 3 of Resolution 19-18 the City Manager does not have the authority to amend the Approved Fiscal Year 2019-2020 City Budget administratively when the total appropriations result in an increase and accordingly, City Council approval is necessary.

WHEREAS, the amount of the amendment increases the total appropriations of the General and Special Revenue Funds.

WHEREAS, the amount of the amendment would increase and decrease certain estimated revenues of the General Fund and not change any of the revenues of the Special Revenue Funds.

**BASED UPON THE ABOVE RECITALS, THE CITY COUNCIL OF THE CITY OF
CUDAHY, CALIFORNIA, DOES HEREBY FIND, DETERMINE AND RESOLVE AS
FOLLOWS:**

SECTION 1. The authorized budget for the General Fund of the City are hereby amended as follows:

GENERAL FUND

REVENUE Increase

Taxes	\$ 315,300
Intergovernmental	\$ 135,000
Building and Safety	\$ 33,000
Charges for Services – Planning and Engineering	\$ 115,000
Other	\$ 7,000

REVENUE Decrease

Fines & Forfeitures	\$ 70,000
Charges for Services – Miscellaneous	\$ 39,500
Licenses & Permits	\$ 193,000

EXPENDITURE Increase

\$ 485,950

SPECIAL REVENUE FUND

EXPENDITURE Increase

\$ 24,900

SECTION 2. The expenditures comprising the increase/decrease identified in Section 1 above are described in the Expenses table, attached hereto as Exhibit A.

SECTION 3. The City Council hereby directs the inclusion of Exhibit A in the Fiscal Year 2019-2020 comprehensive budget (the "Approved Fiscal Year 2019*2020 City Budget"). The Approved Fiscal Year 2019-2020 City Budget is an official record of the City and a true and correct copy of the same shall be posted on the City's Internet website with a hard copy maintained by the City Clerk.

PASSED, APPROVED AND ADOPTED by the City Council of the City of Cudahy at its regular meeting on this 7TH day of April 2020.

Elizabeth Alcantar
Mayor

ATTEST:

Richard Iglesias
Assistant City Clerk

CERTIFICATION

STATE OF CALIFORNIA)
COUNTY OF LOS ANGELES) SS:
CITY OF CUDAHY)

I, Richard Iglesias, Assistant City Clerk of the City of Cudahy, do hereby certify that the above and foregoing Resolution No.20-10, signed by the Mayor and attested by the Assistant City Clerk at a meeting of said City Council of the City of Cudahy held on this 7th day of April 2020, and that said Resolution was adopted by the following votes to wit:

AYES:

NOES:

ABSENT:

ABSTAIN:

Richard Iglesias
Assistant City Clerk

FY 2019-2020 Brekdown of General Fund Departments and Projects Funded from Special Revenue Funds

	<u>Totals</u>
<u>General Fund</u>	\$ 485,950
	Increase <u>(Decrease)</u>
City Manager (including Personnel)	\$ 293,200
City Attorney	\$ 150,000
City Clerk	\$ (3,100)
Finance	\$ 58,000
Community Development	\$ 135,200
Parks and Recreation	\$ 14,050
Public Safety	\$ (161,400)
 <u>Gas Tax</u>	 \$24,900
Vacation Buyback and Overtime	

Blank Page



Item Number 12D

STAFF REPORT

Date: April 21, 2020
To: Honorable Mayor/Chair and City Council/Agency Members
From: Santor Nishizaki, Acting City Manager/Executive Director
Subject: **Amendment No. 2 to Agreement for Solid Waste and Recyclable Materials Collection Services between the City of Cudahy and Consolidated Disposal Service, LLC. (the "Second Amendment")**

RECOMMENDATION

The City Council is requested to approve the Second Amendment for execution between the City of Cudahy (City) and Consolidated Disposal Services (Republic Services).

BACKGROUND

The City is Not in Compliance with Residential and Commercial Recycling Requirements

CalRecycle periodically reviews a jurisdiction's residential and commercial recycling programs to determine if they meet current regulatory requirements. CalRecycle has found that the City does not have a residential green waste (yard waste) program in place, which the City had agreed to implement. CalRecycle has also found that the City's required mandatory commercial recycling program (MCR) and mandatory commercial organics recycling program (MORe) do not meet the regulatory requirements.

On December 17, 2019, CalRecycle approved the referral of the City by the Local Assistance and Market Development (LAMMD) branch to the Jurisdiction Compliance Unit (JCU) for an independent evaluation of the City's implementation of the Mandatory Commercial Recycling law and the Mandatory Commercial Organics Recycling law. On February 20, 2020, the JCU issued its Notice of 60-Day Conferring Period for Potential Compliance Enforcement for Mandatory Commercial Recycling and Mandatory Commercial Organics Law Implementation. During the 60-day conferring period JCU will conduct a complete evaluation to assess whether the City has complied with the requirement of the MCR and MORe laws. Should CalRecycle find

that the City's MCR and MORE programs do not comply with the law, it shall begin the process of considering whether a compliance order should be issued. Jurisdictions that fail to satisfy the conditions of a compliance order could be subject to fines of up to \$10,000 per day.

Republic Services' Proposal for CalRecycle Mandatory Programs

To address the gaps in its commercial MCR and MORE programs, and implement a residential yard waste collection program, the City requested a proposal from Republic Services. On February 7, 2020 Republic Services issued a Proposal for CalRecycle Mandatory Programs to the City that provided the following required programs/services:

- AB 1826 Mandatory Commercial Organics Recycling (MORE) program;
- AB 341: Mandatory Commercial Recycling program; and
- Residential Green Waste Recycling Service.

Republic Services' proposal also included proposed rate adjustments to provide each of the required programs.

ANALYSIS

The City's solid waste management consultant, R3 Consulting Group (R3), reviewed Republic Services' supporting documentation for its requested rate adjustments associated with the proposed programs. As a result of R3's review, Republic Services made a number of revisions to its proposed rate adjustments. R3 reported the following based on its review:

- The supporting documentation provided by Republic Services was complete and well organized;
- Republic Services provided a detailed accounting of all associated expenses for each of the programs; and
- The rate adjustments for each of the individual programs fully support the associated projected costs without any revenue surpluses or subsidies among the programs.

CONCLUSION

Approving the Second Amendment will provide the programs and services that CalRecycle is requiring the City to implement, bring the City into regulatory compliance, and remove the potential for the City to be fined for failure to achieve regulatory compliance.

FINANCIAL IMPACT

Single family residential rates will be increased \$6.01 per month. Commercial and multi-family rates will be increased by 8.15%.

Note: Rates will need to be further increased by the CPI based annual rate adjustment that is due to Republic Services effective July 1, 2020.

ATTACHMENTS

A. Second Amendment

**AMENDMENT NO. 2 TO
AGREEMENT FOR SOLID WASTE AND RECYCLABLE MATERIALS COLLECTION
SERVICES BY AND BETWEEN THE CITY OF CUDAHY, A MUNICIPAL CORPORATION,
AND CONSOLIDATED DISPOSAL SERVICE, L.L.C., A DELAWARE LIMITED LIABILITY
COMPANY**

This Amendment No. 2 (“Second Amendment”) to Agreement for Solid Waste and Recyclable Materials Collection Services is made and entered into by and between the CITY OF CUDAHY, a municipal corporation organized and existing under the laws of the State of California (“City”) and CONSOLIDATED DISPOSAL SERVICE L.L.C., a Delaware limited liability company (“Collector”), collectively “the Parties”, as follows:

RECITALS

This Second Amendment is entered into on the basis of the following facts and understandings of the Parties hereto:

WHEREAS, the City and Collector entered into an Agreement Between the City of Cudahy and Consolidated Disposal Service For Solid Waste and Recyclable Materials Collection Services ("Agreement") commencing January 1, 1999, which was amended April 16, 2012 (Amendment No. 1); and

WHEREAS, Assembly Bill (AB) 341 (mandatory commercial recycling), and AB 1826 (mandatory commercial organics recycling), which came into effect after the City and Collector entered into the Agreement and after Amendment No. 1, require specific commercial recycling and organic collection services that are not addressed in the Agreement or Amendment No. 1; and

WHEREAS, It is the City’s expectation that the Collector will continue to provide all current services and will additionally provide required AB 341 and AB 1826 recycling and organic waste collection services so that the City is in compliance with the collection requirements of AB 341 and AB 1826; and

WHEREAS, the Collector has provided the City with a Revised Proposal for Curbside Green Waste Program, AB 341 Commercial Recycling Program and AB 1826 Organics Recycling Program dated February 07, 2020.

NOW THEREFORE, in consideration of the mutual promises contained herein and other good and valuable consideration, the receipt and sufficiency of which are hereby acknowledged, City and Collector do hereby agree as follows:

RECITALS. The foregoing Recitals are true and correct and are a material element of this Second Amendment and are hereby incorporated by reference.

1.0 Amendment to Article II (Definitions). The following definitions are added to Article II – Definitions:

2.1.20 “Solid Waste” will mean all putrescible and nonputrescible solid and semisolid wastes, generated in or upon, related to the occupancy of, remaining in or emanating from, residential premises or commercial/ industrial premises, including, but not limited to, garbage, trash, refuse, paper, rubbish, ashes, industrial wastes, Construction and Demolition Wastes, discarded home and industrial appliances, manure, vegetable or animal solid or semisolid wastes, and other solid and semisolid wastes, as defined in Public Resources Code Section 49503, excluding liquid wastes and abandoned vehicles; provided, however, that “solid waste” will not include hazardous waste.

2.1.21 “Recyclable Materials” will include empty, clean, and dry materials such as non-laminated office paper, newspaper, envelopes, junk mail, phone books, brochures, magazines, catalogs, cardboard, file folders, poster board, shipping boxes, non-waxed frozen food boxes cardboard boxes, milk cartons, plastic water bottles, , soda bottles, and detergent/shampoo containers, aluminum beverage cans, food cans, steel food containers, glass bottles (clear, green and brown), and glass jars. Recyclable materials do not include plastic bags, film or wrap, aerosol cans, aluminum foil, batteries, food waste, food-soiled pizza boxes, electronic waste, mirrors or ceramics, paint, pesticides, medication, Styrofoam, tissue, paper towels and napkins, syringes and needles, fluorescent light bulbs, computer and electronics, hazardous waste, and paint.

2.1.22 “Green Waste” or “Yard Waste” will mean leaves, grass clippings, brush, branches, and other forms of organic materials generated from landscapes or gardens, separated from Solid Waste.

2.1.23 “Food Waste” means: (i) kitchen and table food scraps; (ii) animal or vegetable waste that is generated during or results from the storage, preparation, cooking or handling of food stuffs; (iii) discarded paper that is contaminated with such waste; and (iv) fruit waste, grain waste, dairy waste, meat, and fish waste that has been source separated from other Solid Waste.

2.1.23 “Organic Waste” means food waste, green waste, landscape and pruning waste, nonhazardous and untreated wood waste, and food-soiled paper waste that is mixed in with food waste as set forth in Public Resources Code Section 42649.8(c).

2.1.26 “Construction and Demolition Waste” includes without limitation Solid Waste, such as building materials; and packaging and rubble resulting from construction, remodeling, repair and demolition operations on pavements, houses, commercial buildings, and other structures.

2.0 Amendment to Section 3.6 Collection From Residential Premises.

The following subsections are added to Section 3.6 – Collection from Residential Premises:

3.6.6 Yard Waste Collection Services. Collector will provide all Residential Premises with a 96-gallon green container for weekly collection of Yard Waste, which will be collected on Wednesday, or other day or days as agreed to in writing between the City and Collector. Additional carts or containers will be available at an additional cost.

3.0 Amendment to Section 3.7 Collection From Multi-Unit Residential Buildings. Section 3.7 Collection From Multi-Unit Residential Buildings is eliminated in its entirety and replaced with the following:

3.7 Collection From Multi-Unit Residential Buildings.

3.7.1 Solid Waste Collection Services. Collector will provide no less than weekly collection of Solid Waste from all Multi-Unit Residential Buildings. Collector shall make arrangements with each Multi-Unit Residential Building concerning the size of solid waste container(s) and frequency of collection.

3.7.2 Yard Waste Collection Services. Collector will provide all Multi-Unit Residential Buildings that have been identified by the Collector as generating Yard Waste one (1) 96 gallon Yard Waste cart to be serviced one time per week on Wednesday, or other day as agreed to in writing between the City and Collector. Additional Yard Waste carts will be provided upon request at the rates set forth in **Exhibit A**.

3.7.3 Recyclable Material Collection Services. Collector will provide all Multi-Unit Residential Buildings with one (1) 96-gallon cart for the collection of Recycled Materials to be serviced

one time per week on Wednesday, or other day as agreed to in writing between the City and Collector. Additional carts or containers will be available at an additional cost.

3.7.4 Clean up of Waste Enclosures or Overflowing Bins

Collector shall exercise all reasonable care and diligence in collecting Solid Waste and Recyclable Materials, and clean out all overflowing enclosures and/or bins at the rates set forth in **Exhibit A**. If the situation dictates and with notification to the City, Collector may increase the service level and charge the customer per the applicable rates.

4.0 Amendment to Section 3.8 Collection From Commercial / Industrial Premises.

Section 3.8 Collection From Commercial / Industrial Premises is eliminated in its entirety and replaced with the following:

3.8 Collection From Commercial/Industrial Premises.

3.8.1 Solid Waste Collection Services. Collector will provide no less than weekly collection of Solid Waste from all Commercial/Industrial Premises. Collector shall make arrangements with each Commercial/Industrial customer concerning the size of solid waste container(s) and frequency of collection.

3.8.2 Organic Waste Collection Services. Collector will provide Organic Waste collection service to those Commercial/Industrial premises which are required by state law AB 1826 to receive Organic Waste collection service. The Collector and Commercial/Industrial customer will agree upon the cart(s)/container(s) size and frequency of collection. Collector will charge the Commercial/Industrial customer the rates listed in **Exhibit A**.

3.8.3 Recyclable Material Collection Services. Collector will provide all Commercial/Industrial customers subject to AB 341 with one (1) 96-gallon cart for the collection of Recyclable Material to be serviced one time per week on Wednesday, or other day as agreed to in writing between the City and Collector. Customer is responsible for rolling carts to a curbside location for collection service by Collector. Additional carts or containers will be available at an additional cost.

5.0 Amendment to Section 3.13 Community Education and Information: Press Releases, etc. The following new subsections are added to Section 3.13 - Community Education and Information: Press.

3.13.3 AB 341 and AB 1826 Education and Outreach. Collector will provide public education and outreach for compliance with AB 341 and AB 1826, with review and approval of educational materials by the City, and in both English and Spanish languages.

6.0 Amendment to Section 3.14 Solid Waste Disposal; Processing of Recyclable Materials.

Subsections 3.14.3 and 3.14.4 are eliminated in their entirety and replaced with the following terms. In addition, the following Section 3.14.5 is added to Section 3.14.

3.14.3 Recyclable Materials. Recyclable Materials collected from Commercial/Industrial Premises, Multi-Unit Residential Buildings and Residential Premises shall be transferred to a Material Recovery Facility (MRF) which is properly permitted in compliance with applicable federal, state and local laws and regulations.

3.14.4 Source Separated Green Waste. Collector shall deliver all source separated Green Waste to a properly permitted processing, land disposition, composting or alternative fuel facility such that the City receives any available credit for use in calculating its Diversion Rate as a result of the Green Waste being diverted from disposal at a landfill or transformation facility.

3.14.5 Source Separated Food Waste. Collector shall deliver all source separated Food Waste to a properly permitted processing, composting or alternative fuel facility such that the City receives any available credit for use in calculating its Diversion Rate as a result of the Food Waste being diverted from disposal at a landfill or transformation facility.

7.0 Amendment to Section 3.22 Records and Reports. The following new subsections are added to Section 3.22 – Records and Reports.

3.22.6 Additional Reporting. Collector will furnish City will any additional reports and information as may be reasonably required, such reports to be prepared within a reasonable time following the reporting period.

8.0 Amendment to Article III Solid Waste and Recyclable Materials Handling Services
The following new sections are added to Article III – Solid Waste and Recyclable Materials Handling Services:

3.31 Collection Services.

Collector is responsible for furnishing the labor and equipment necessary to provide the Residential, Multi-Unit Residential Building, and Commercial/Industrial Solid Waste, Green Waste, Food Waste and Recyclable Materials collection services required under the Agreement. This provision does not alter Collector’s ability to charge for the services described in **Exhibit A**.

3.32 AB 341 and AB 1826 Regulatory Exemptions.

The Collector will make commercially reasonable efforts to identify and document any Multi-Unit Residential Building accounts and Commercial/Industrial premises that qualify for an exemption from AB 341 and AB 1826, and report that information to the City.

3.33 Contamination Process.

In occurrences when Recyclable Material is contaminated beyond 10% with Solid Waste or other unacceptable material as determined by Collector, Collector will provide one warning by red-tagging the container, and the contents will be disposed of as Solid Waste. After the first red-tag warning, subsequent occurrences of contaminated containers will result in the container being photographed, the contents being disposed of as Solid Waste, and the customer will be charged a “Contaminated Extra Lift” fee as listed on the rate schedule, **Exhibit A**.

In occurrences when Food Waste is contaminated beyond 3% with Solid Waste or other unacceptable material as determined by Collector, Collector will provide one warning by red-tagging the container and the contents will be disposed of as Solid Waste. After the first red-tag warning, subsequent occurrences of contaminated containers will result in the container being photographed, the contents being disposed of as Solid Waste, and the customer will be charged a “Contaminated Extra Lift” fee as listed on the rate schedule, **Exhibit A**.

In occurrences when Green Waste is contaminated beyond 1% with Solid Waste or other unacceptable material as determined by Collector, Collector will provide one warning by red-tagging the container and the contents will be disposed of as Solid Waste. After the first red-tag warning, subsequent occurrences of contaminated containers will result in the container being photographed, the contents being disposed of as Solid Waste, and the customer will be charged a “Contaminated Extra Lift” fee as listed on the rate schedule, **Exhibit A**.

9.0 Amendment to Article IV Rates, Billing and Payment

The following new section is added to Article IV:

4.3.6.1 Collector Compensation. In consideration of the above services and requirements the City's approved solid waste rates are hereby adjusted as follows effective on TBD:

1. The monthly rate for all tax roll units billed through the City will be increased by \$6.01 per unit; and
2. The rate for all permanent commercial and industrial customers billed by the Collector will be increased by 8.15%.

10.0 Rates. Exhibit A provides a copy of the City's approved rate schedule and adjusted rates based on the above adjustments to the City's approved rates.

11.0 Compliance. Collector is in compliance with the terms and conditions of the Agreement as of the effective date of this Second Amendment.

12.0 No Other Agreements. Except as expressly provided herein, there are no other or further amendments or other Collector or City agreements or conditions as a prerequisite to approval and implementation of this Second Amendment.

13.0 SB 1383. This Second Amendment does not include programs or requirements regarding SB 1383 or regulations to be promulgated thereunder.

14.0 Proposition 218. If after the effective date of this Second Amendment, City and Collector determine that a proposed rate adjustment which has not been previously approved by City is subject to the notice and hearing requirements of Proposition 218, then Contractor shall timely prepare the required notices, and shall be responsible for the costs of printing and mailing the required notices to comply with the notice and hearing requirements of Proposition 218. Contractor and City shall each bear their own attorneys' fees and costs, including staff costs, incurred in connection with the preparation of the required notices and the conduct of hearings

15.0 Terms and Conditions. All other terms and conditions of the Agreement remain in full force and effect.

IN WITNESS WHEREOF, the Parties hereto have executed this Second Amendment to be effective as of the date first written above.

Exhibits:

- A Current City Approved Rates and Adjusted Rates

Date: April ____ 2020

CITY OF CUDAHY, A California Municipal Corporation

ATTEST:

Elizabeth Alcantor, Mayor

Richard Iglesias
Assistant City Clerk

APPROVED AS TO FORM:

Victor Ponto
Olivarez Madruga Lemieux O'Neill, LLP
City Attorney

Date: April ____ 2020

CONSOLIDATED DISPOSAL SERVICE,
LLC, a Delaware Limited Liability Company

Shannon Clark
General Manager